



FINAL SURVEY PLOTTED	BY	DATE
NOTE BOOK TEMPLATE AREAS CHECKED		
NO.		

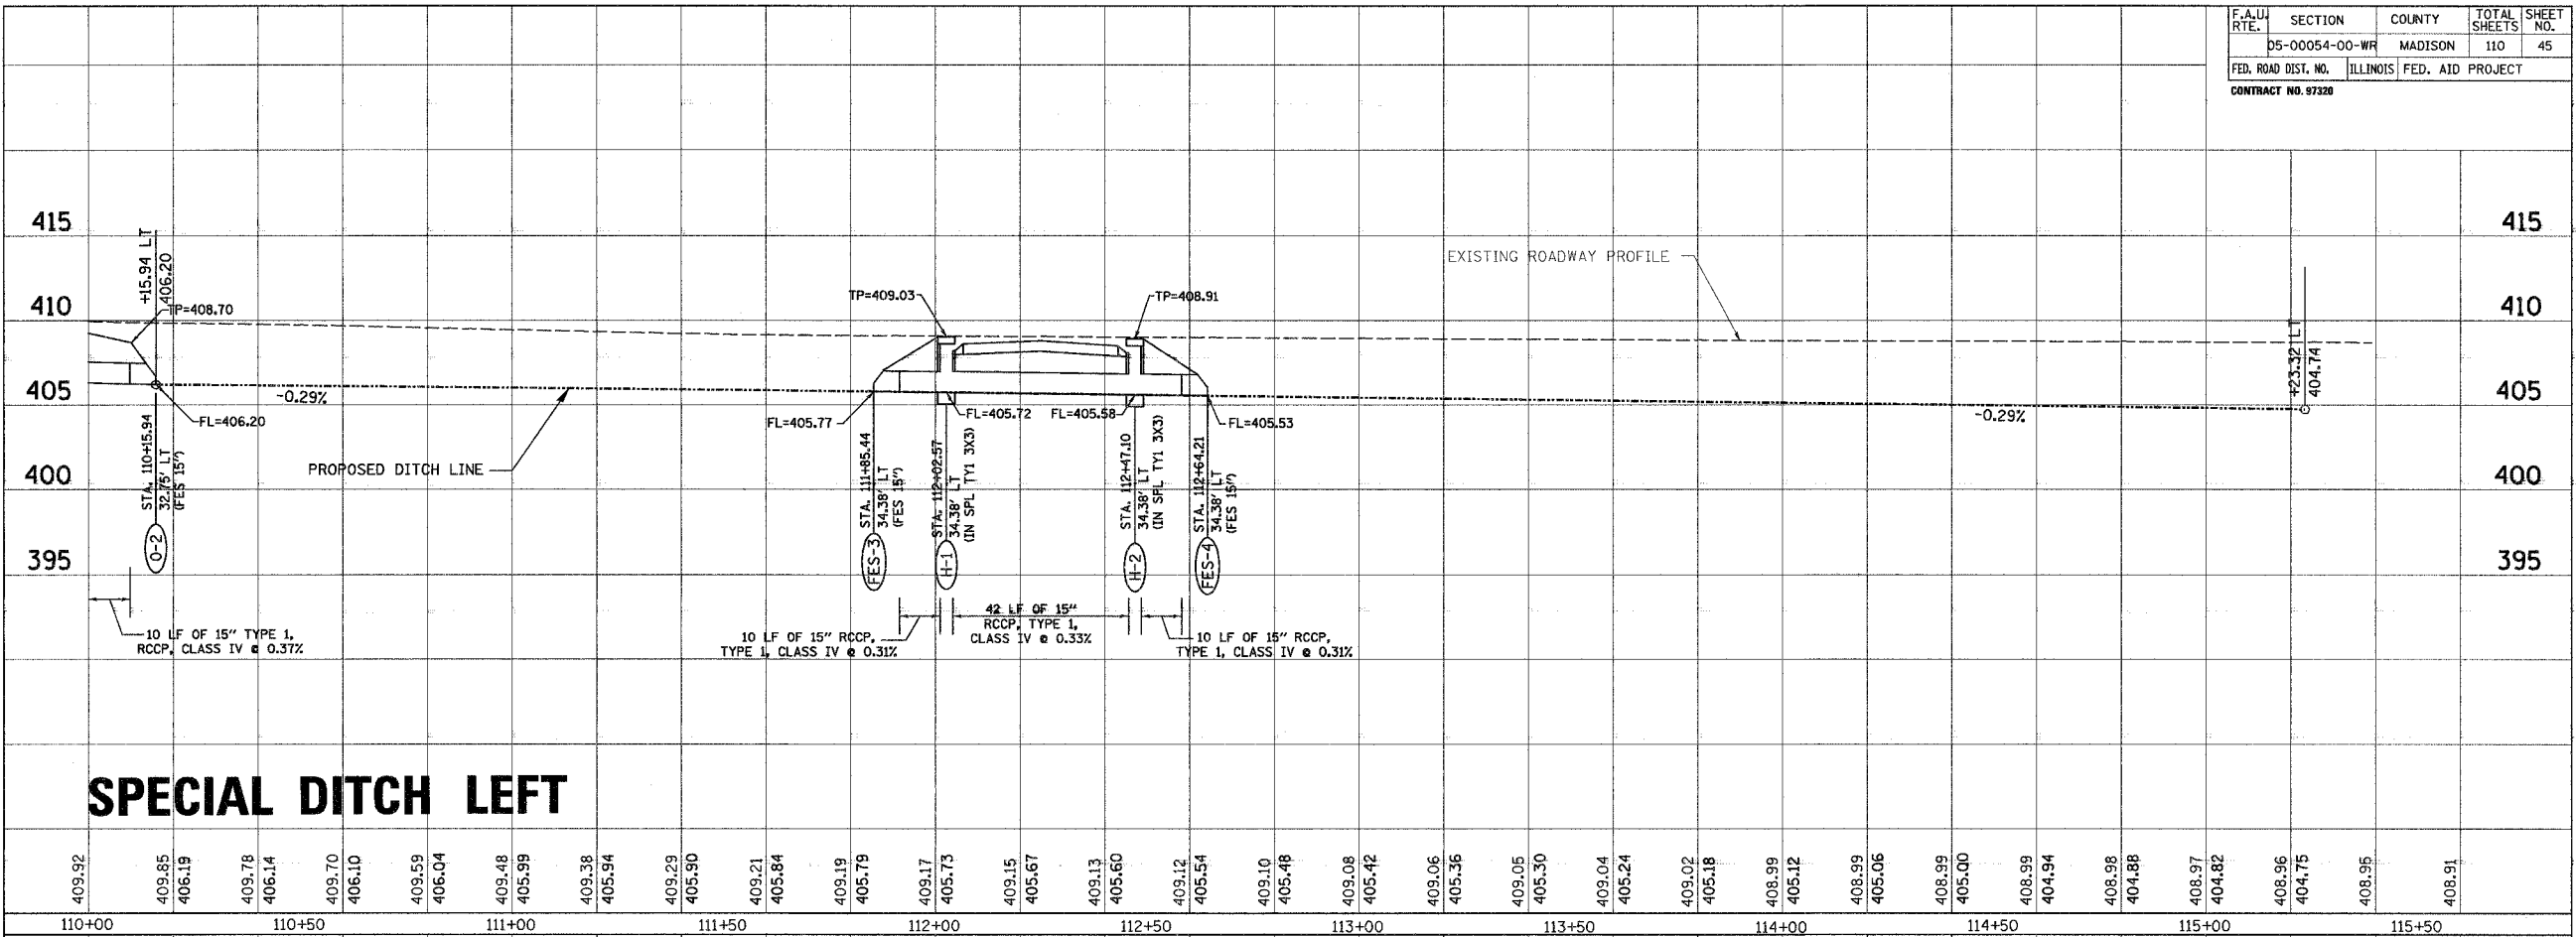

SPECIAL DITCH LEFT

ORIGINAL SURVEY PLOTTED	BY	DATE
NOTE BOOK TEMPLATE AREAS CHECKED		
NO.		

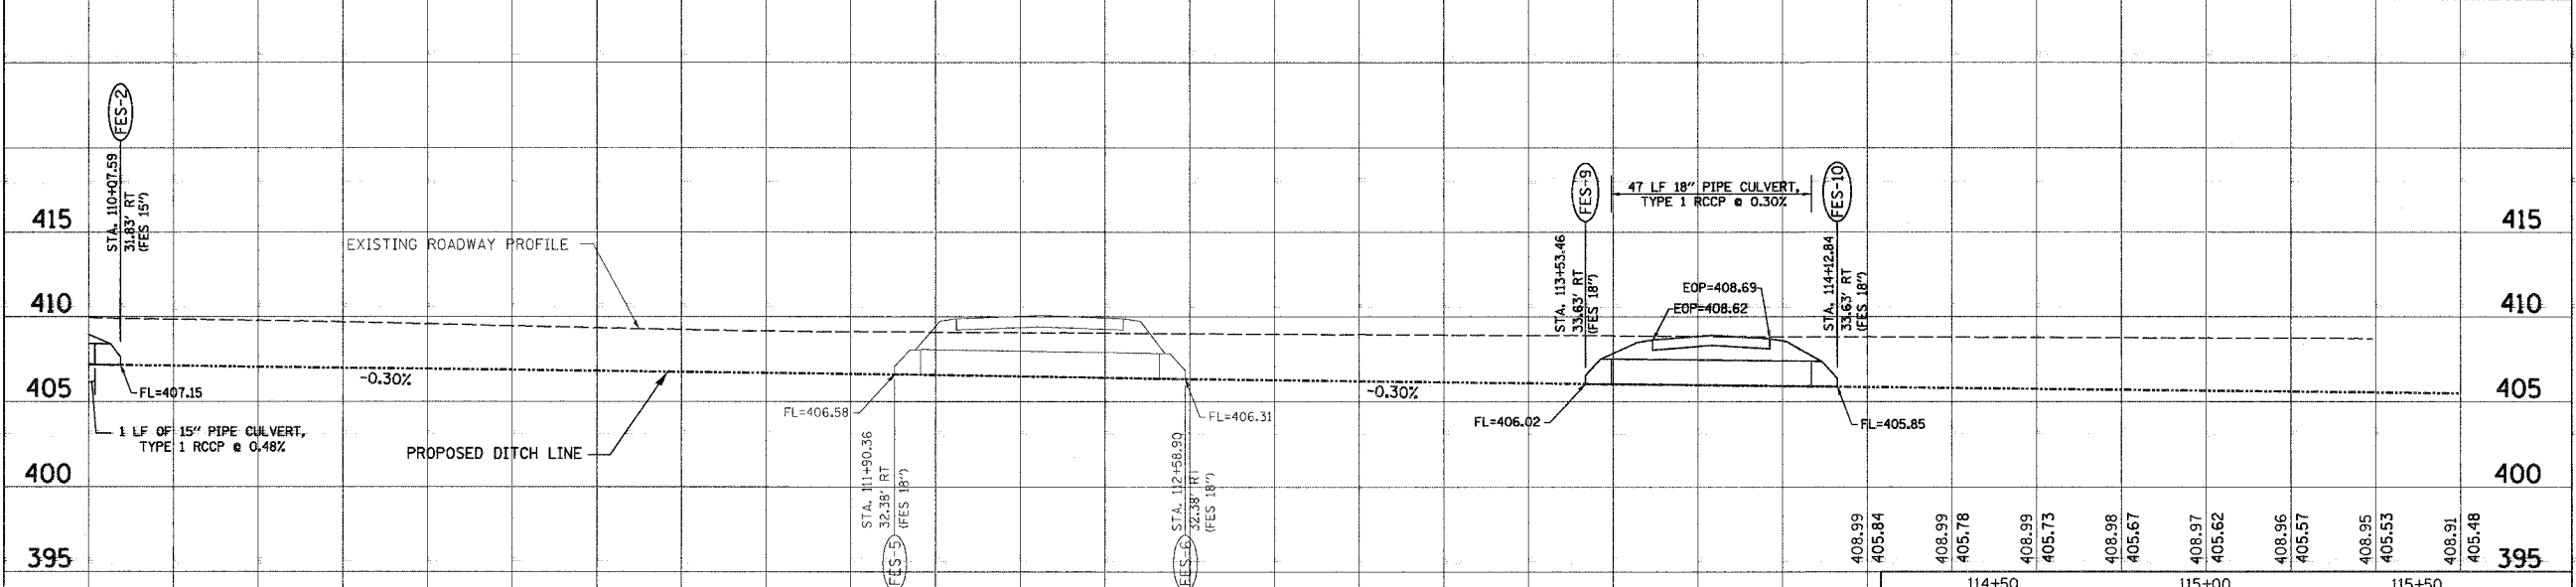

SPECIAL DITCH RIGHT

Jureau Associates, Inc. P.C.
CONSULTING ENGINEERS AND LAND SURVEYORS
2100 State Street, P.O. Box 1325
Granite City, Illinois 62040
Phone: (618) 952-4400 FAX: (618) 952-4410
100 North Research Drive
Edwardsville, Illinois 62025
Phone: (618) 952-4400 FAX: (618) 952-4410

DRAINAGE PROFILE
OLD MADISON ROAD
MADISON, ILLINOIS
SECTION 05-00054-00-WR

REVISIONS			
NO.	DATE	BY	REMARKS

SCALE: 1 Inch = 20 feet			
DSN. BY:	BFK	DATE:	06/06/07
DWN. BY:	JDH	DATE:	06/06/07
CHKD. BY:	BFK	DATE:	06/06/07
DWG. NO.:	E061003	DGN. NAME:	DRANR54
			SHEET 45 OF 110 SHEETS