
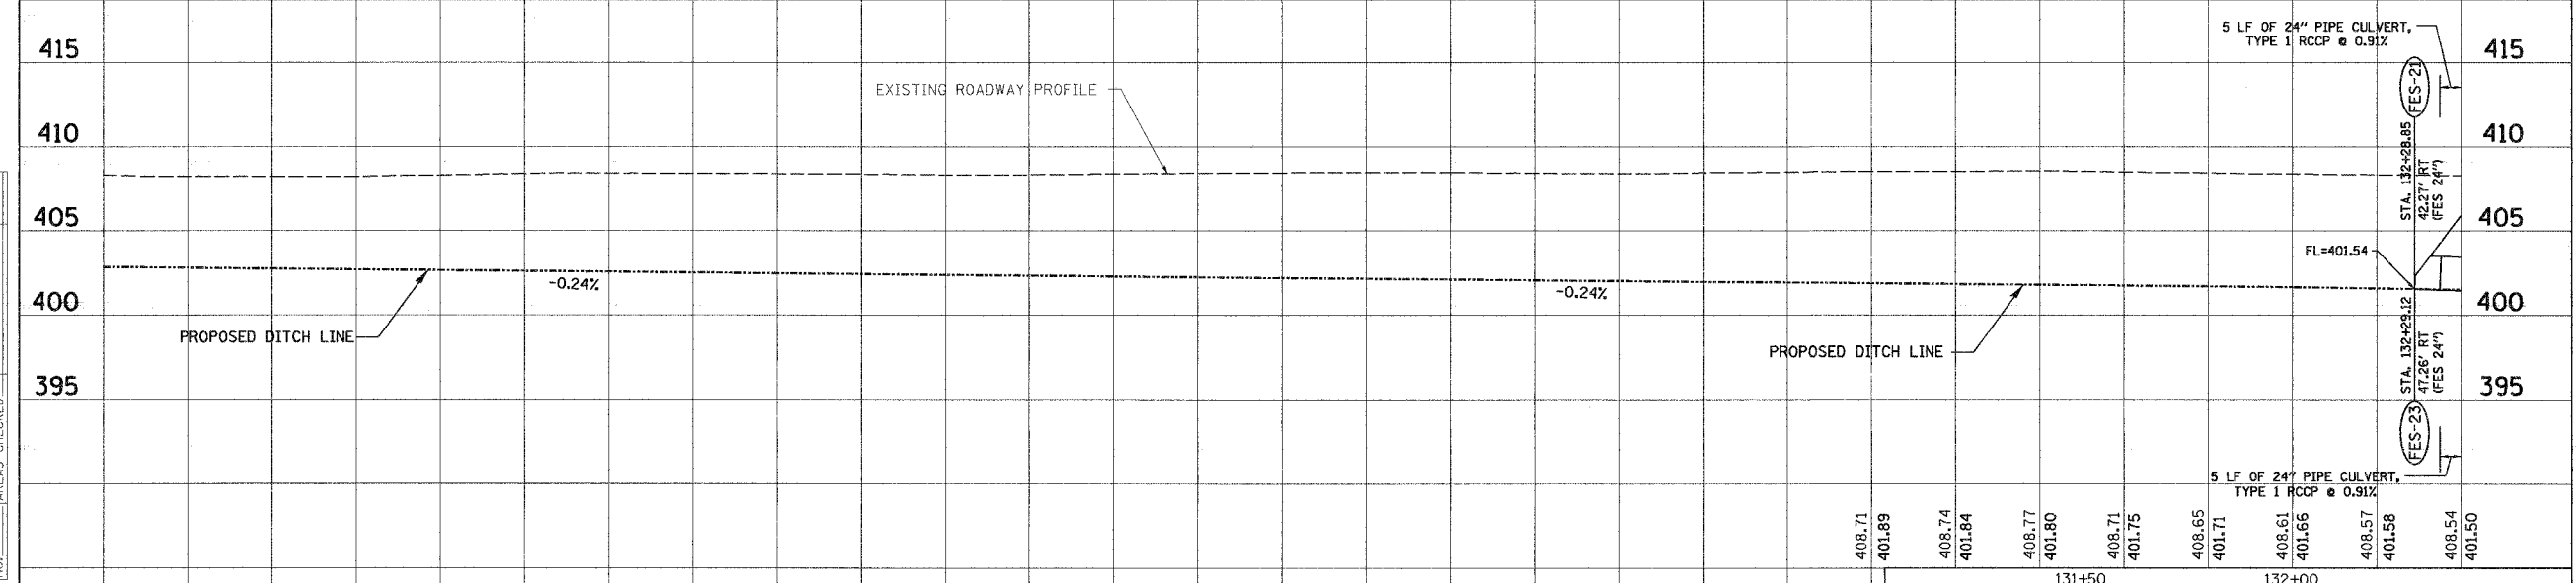


F.A.U. RTE.	SECTION	COUNTY	TOTAL SHEETS	SHEET NO.
	05-00054-00-WR	MADISON	110	50
FED. ROAD DIST. NO. ILLINOIS FED. AID PROJECT				
CONTRACT NO. 97320				

BY	DATE
FINAL SURVEYED SURVEY PLOTTED NOTE BOOK TEMPLATE AREAS CHECKED NO.	

BY	DATE
ORIGINAL SURVEYED SURVEY PLOTTED NOTE BOOK TEMPLATE AREAS CHECKED NO.	

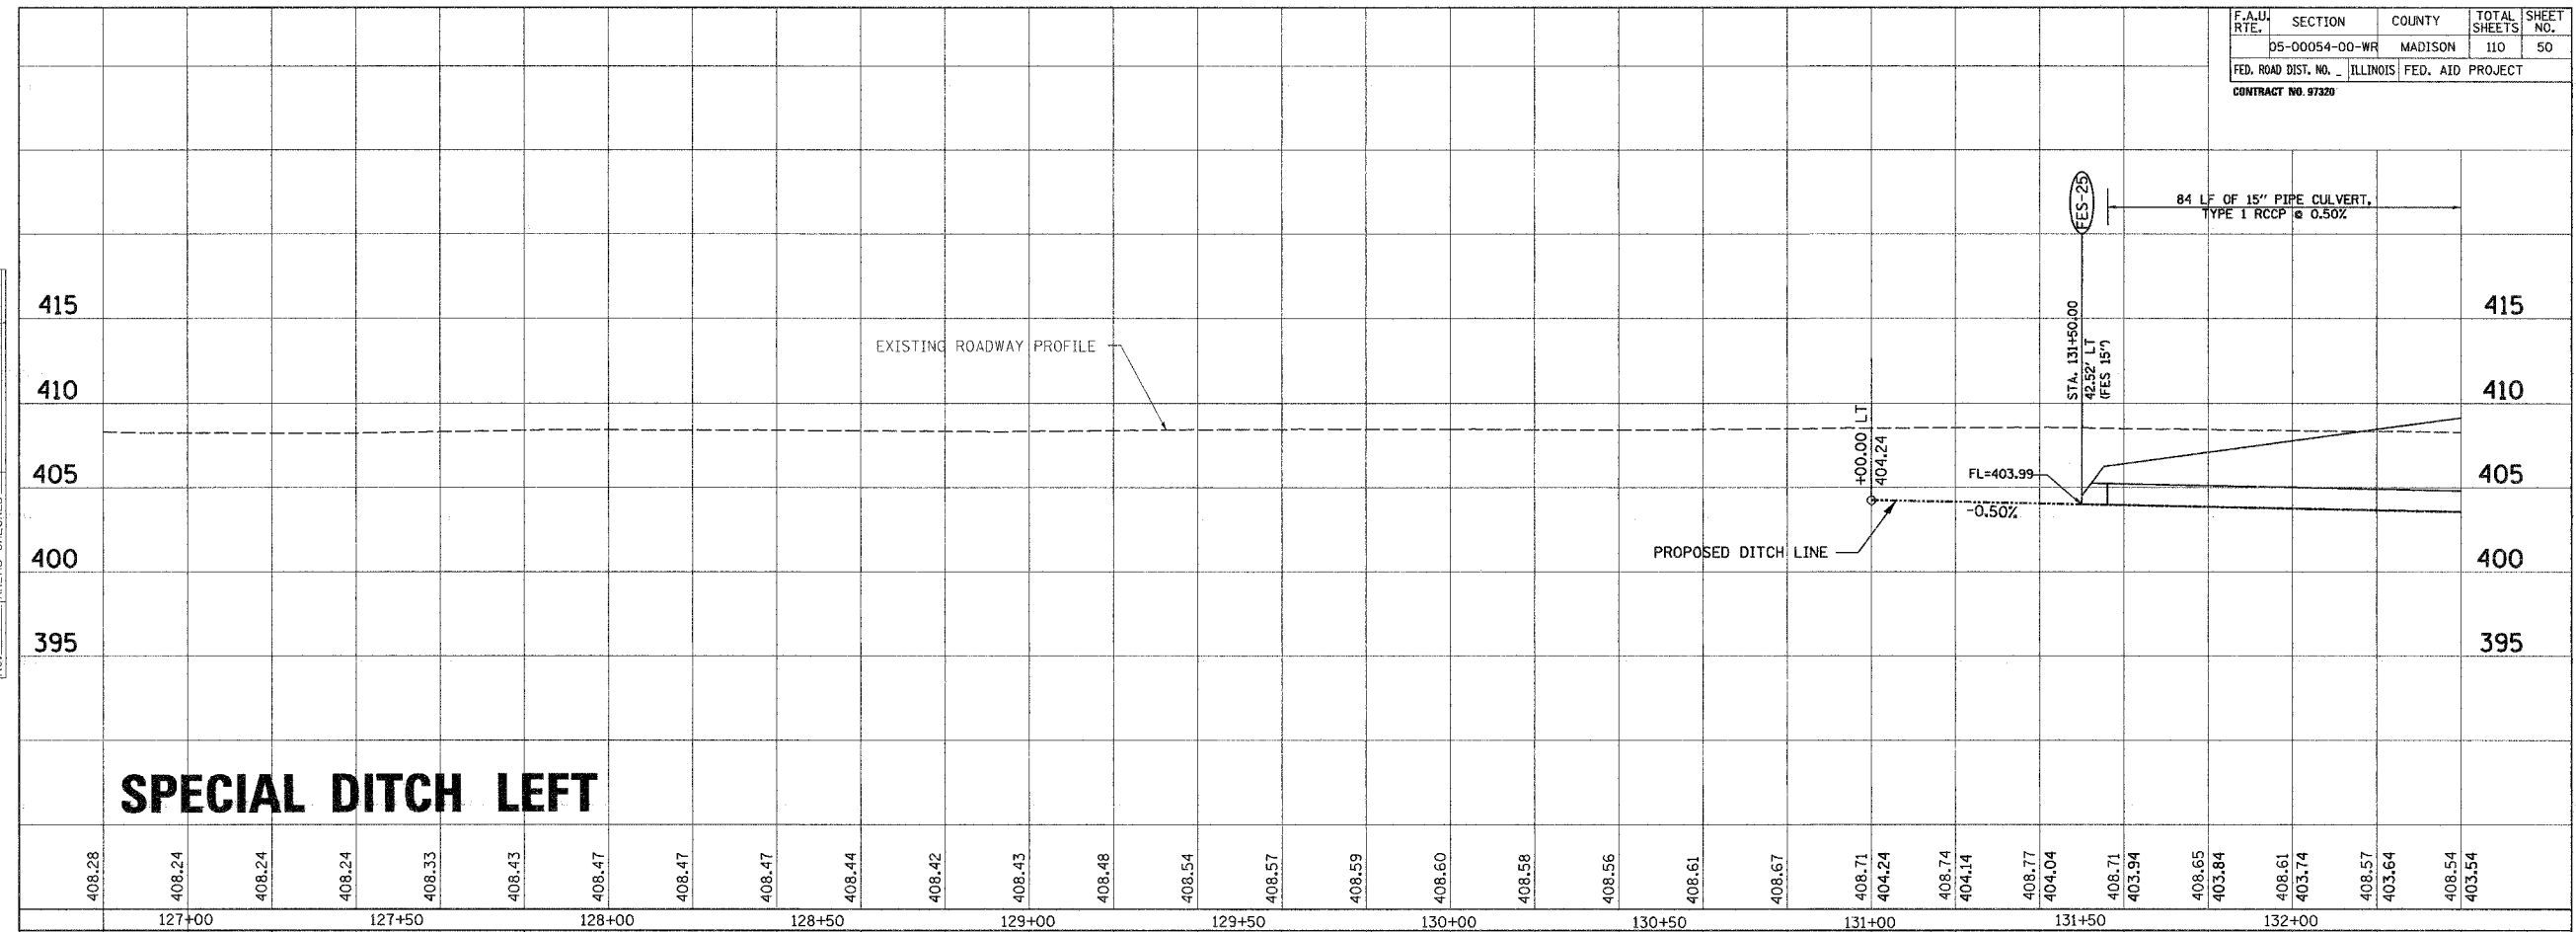

Juneau Associates, Inc. P.C.
CONSULTING ENGINEERS AND LAND SURVEYORS

2100 State Street, P.O. Box 1325 Granite City, Illinois 62040 Phone: (618) 202-4400 Fax: (618) 202-4411

100 North Reynolds Drive Edwardsville, Illinois 62025 Phone: (618) 690-0100 Fax: (618) 690-0111

DRAINAGE PROFILE

OLD MADISON ROAD
MADISON, ILLINOIS
SECTION 05-00054-00-WR

SCALE: 1 Inch = 20 feet

REVISIONS		REMARKS
NO.	DATE	

DSN. BY: BFK DATE: 06/06/07
DWN. BY: JDH DATE: 06/06/07
CHK'D: BFK DATE: 06/06/07

DWG. NO. JOB NO. E061003 DGN. NAME: DRAINAGE SHEET 50 OF 110 SHOTS