

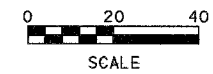
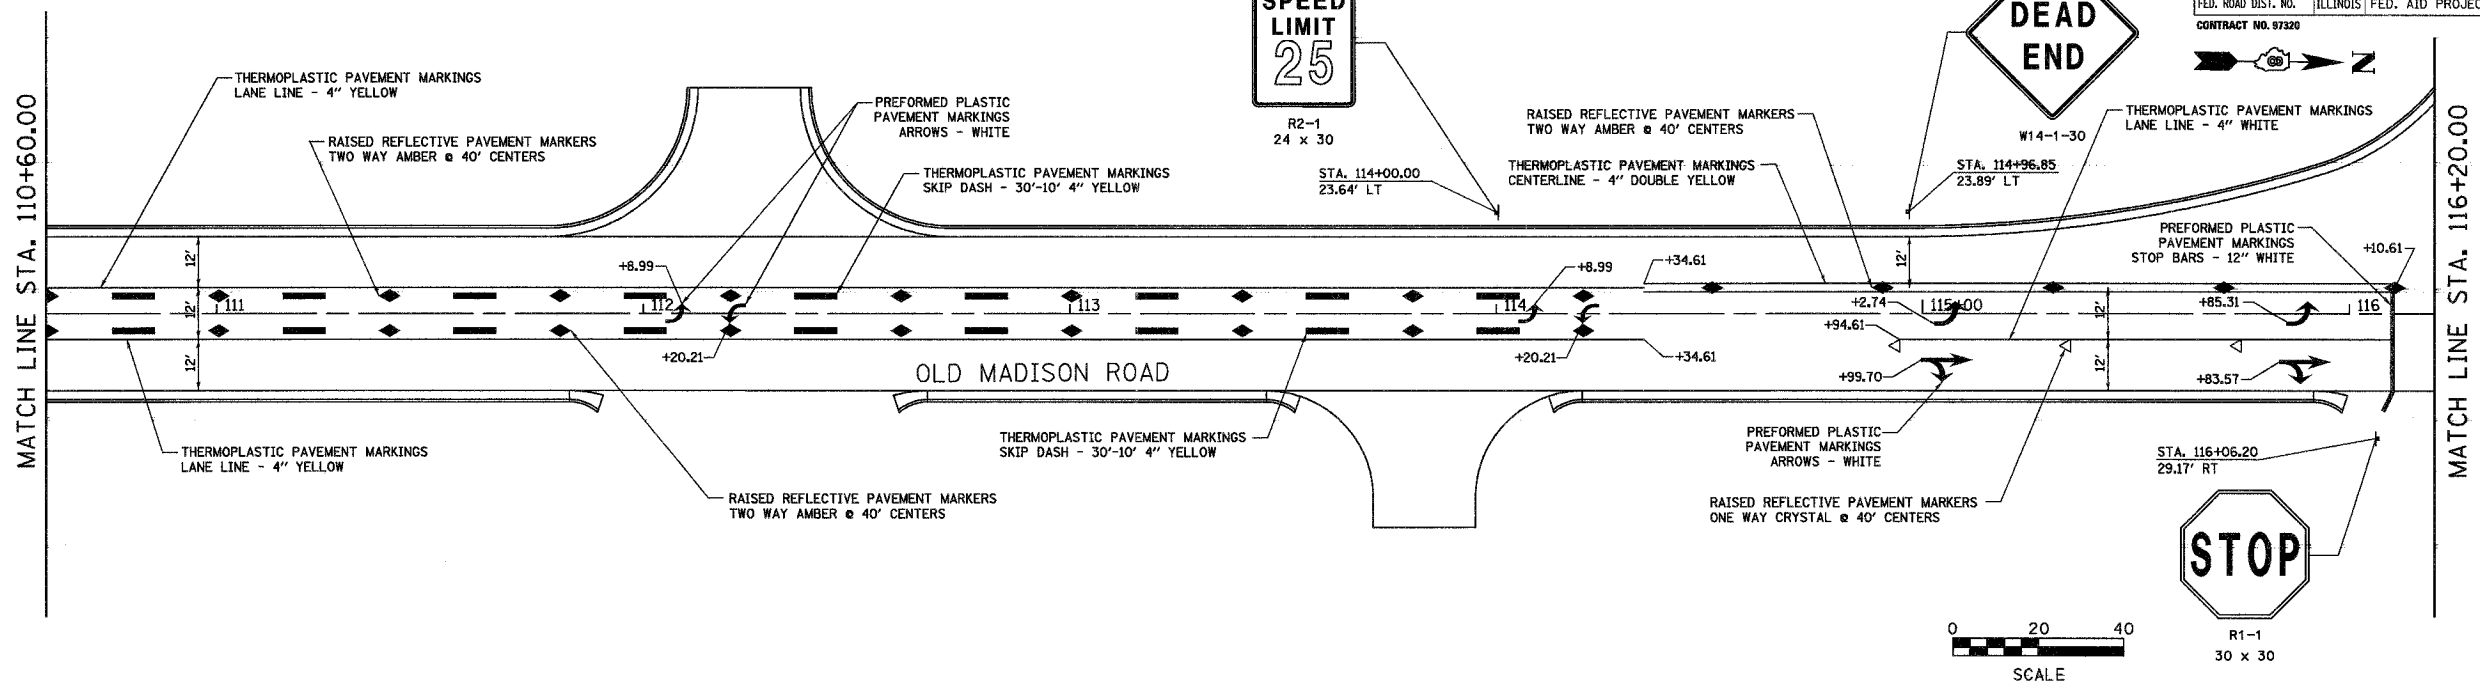


F.A.U. RTE.	SECTION	COUNTY	TOTAL SHEETS	SHEET NO.
05-00054-00-WR		MADISON	110	62
FED. ROAD DIST. NO.	ILLINOIS FED. AID PROJECT			
CONTRACT NO. 97320				

BY	DATE
FINAL SURVEYED	
SURVEY PLOTTED	
NOTE BOOK	
TEMPLATE	
AREAS CHECKED	
NO.	

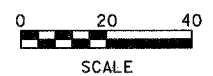

BY	DATE
ORIGINAL SURVEYED	
SURVEY PLOTTED	
NOTE BOOK	
TEMPLATE	
AREAS CHECKED	
NO.	

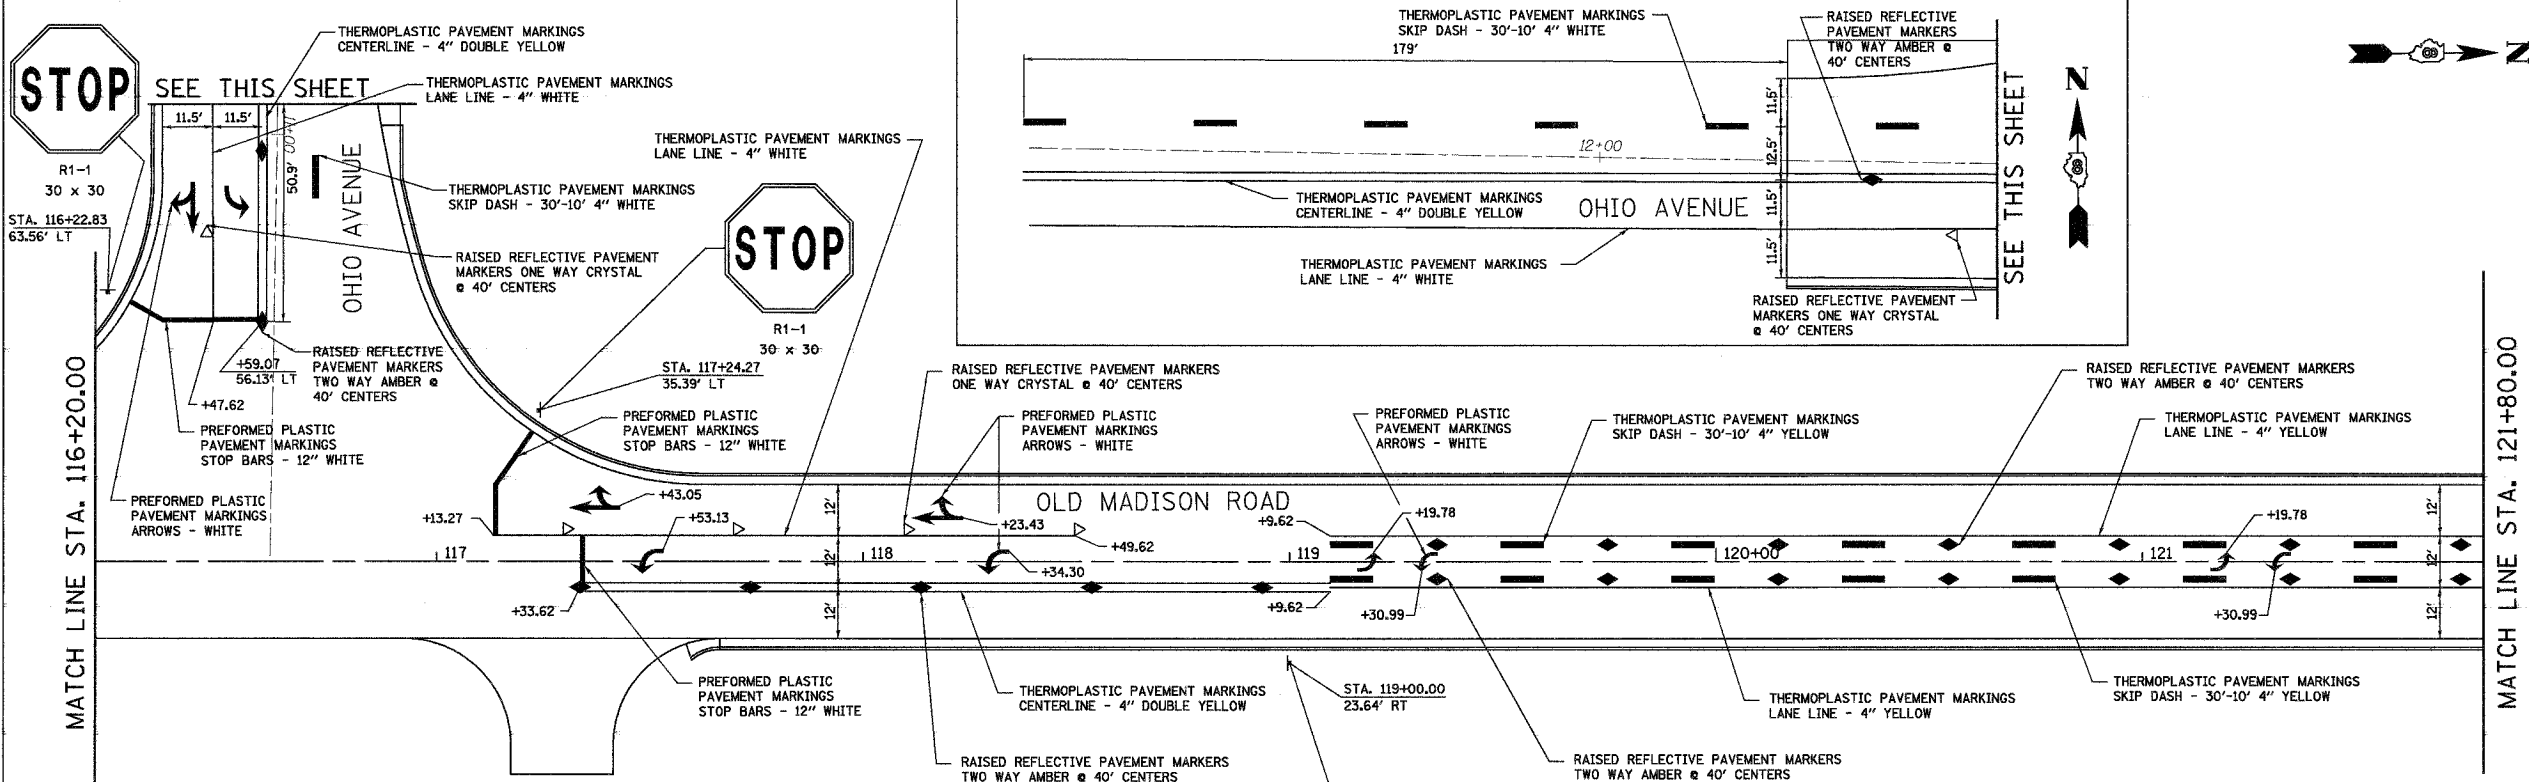

<p>Juneau Associates, Inc. P.C. CONSULTING ENGINEERS AND LAND SURVEYORS 200 Stone Street, P.O. Box 125 Granite City, Illinois 62040 Phone: (618) 482-4400 / (618) 482-4433 Fax: (618) 482-0441</p>		<p><b>PAVEMENT MARKINGS</b></p> <p><b>OLD MADISON ROAD</b> MADISON, ILLINOIS SECTION 05-00054-00-WR</p>																					
<p>REVISIONS</p> <table border="1"> <thead> <tr> <th>NO.</th> <th>DATE</th> <th>BY</th> <th>REMARKS</th> </tr> </thead> <tbody> <tr> <td> </td> <td> </td> <td> </td> <td> </td> </tr> </tbody> </table>		NO.	DATE	BY	REMARKS					<p>SCALE: 1 Inch = 20 feet</p> <table border="1"> <tr> <td>DSN. BY: SAS</td> <td>DATE: 06/06/07</td> <td>SHEET</td> </tr> <tr> <td>DWN. BY: JDH</td> <td>DATE: 06/06/07</td> <td>62</td> </tr> <tr> <td>CHK'D: BFK</td> <td>DATE: 06/06/07</td> <td> </td> </tr> <tr> <td>JOB NO. E061003</td> <td>DGN. NAME: pmark2</td> <td>OF 110 SHTS</td> </tr> </table>		DSN. BY: SAS	DATE: 06/06/07	SHEET	DWN. BY: JDH	DATE: 06/06/07	62	CHK'D: BFK	DATE: 06/06/07		JOB NO. E061003	DGN. NAME: pmark2	OF 110 SHTS
NO.	DATE	BY	REMARKS																				
DSN. BY: SAS	DATE: 06/06/07	SHEET																					
DWN. BY: JDH	DATE: 06/06/07	62																					
CHK'D: BFK	DATE: 06/06/07																						
JOB NO. E061003	DGN. NAME: pmark2	OF 110 SHTS																					