



F.A.U. RTE.	SECTION	COUNTY	TOTAL SHEETS	SHEET NO.
	D5-00054-00-WR	MADISON	110	64
FED. ROAD DIST. NO.	ILLINOIS	FED. AID PROJECT		
CONTRACT NO. 97320				

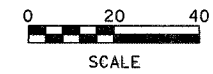

FINAL SURVEY PLOTTED	BY	DATE
NOTE BOOK TEMPLATE		
AREAS CHECKED		
NO.		

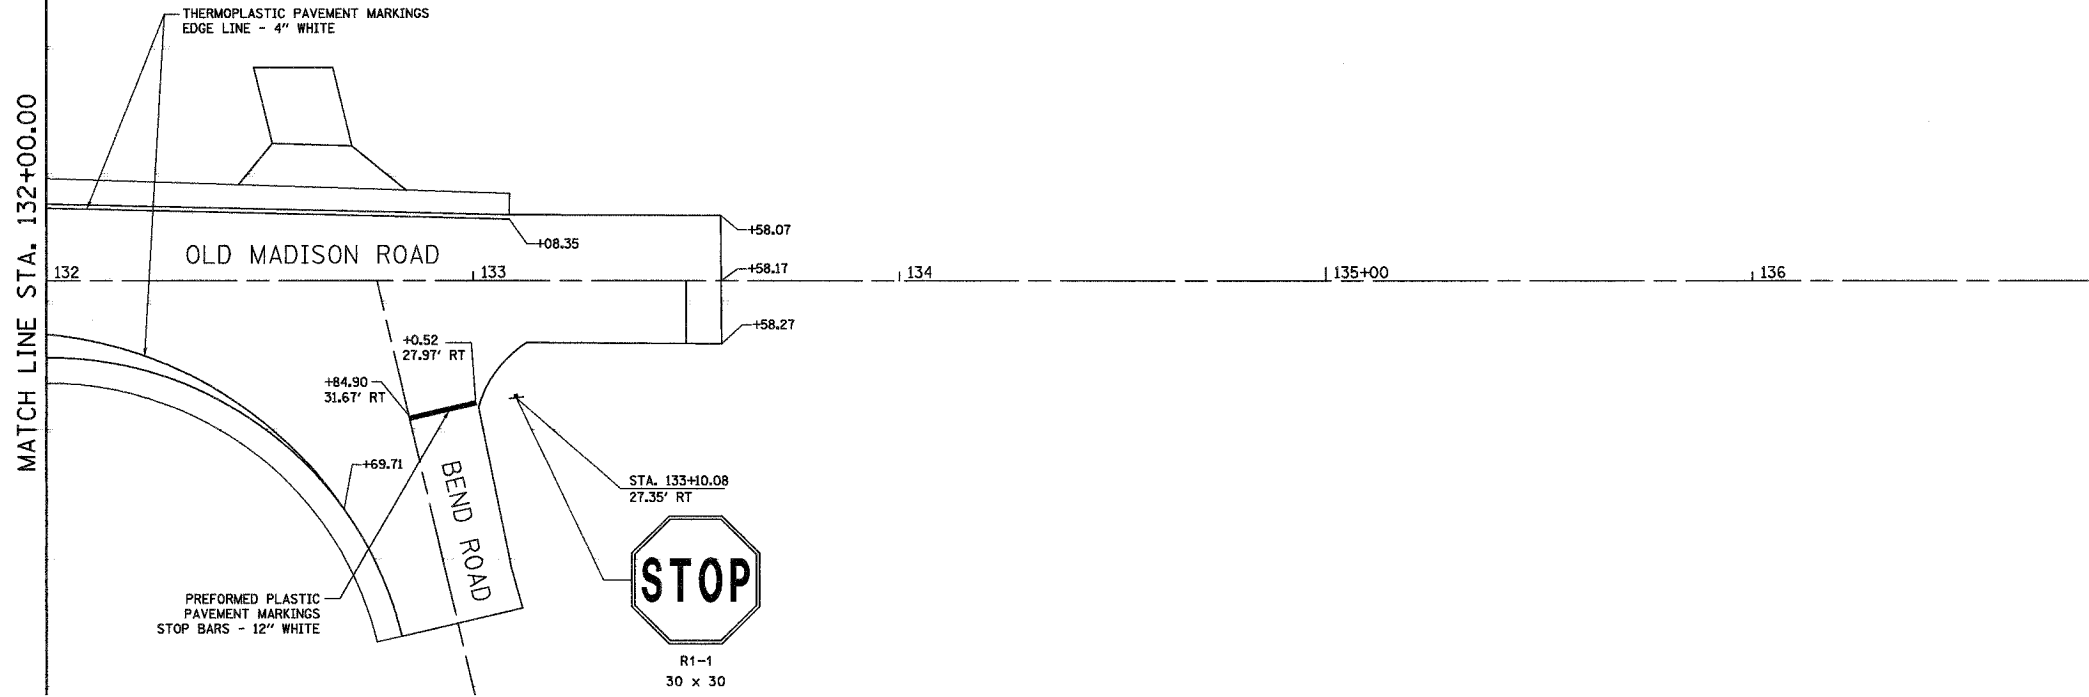

ORIGINAL SURVEY PLOTTED	BY	DATE
NOTE BOOK TEMPLATE		
AREAS CHECKED		
NO.		

**Juneau Associates, Inc. P.C.**  
CONSULTING ENGINEERS AND LAND SURVEYORS  
2100 Stone Street, P.O. Box 1200 Granite City, Illinois 62040  
Phone: (618) 952-4400 Fax: (618) 952-4401  
100 North Broadway Drive Edwardsville, Illinois 62025  
Phone: (618) 695-9600 Fax: (618) 695-9601

**PAVEMENT MARKINGS**  
**OLD MADISON ROAD**  
**MADISON, ILLINOIS**  
**SECTION 05-00054-00-WR**

REVISIONS			
NO.	DATE	BY	REMARKS

SCALE: 1 Inch = 20 feet			
DSN. BY: SAS	DATE: 06/06/07	SHEET	
DWN. BY: JDH	DATE: 06/06/07	64	
CHK'D: BFK	DATE: 06/06/07		
DWG. NO.	JOB NO. E061003	DGN. NAME: pmark4	OF 110 SHTS