



F.A.U. RTE.	SECTION	COUNTY	TOTAL SHEETS	SHEET NO.
D5-00054-00-WR		MADISON	110	65
FED. ROAD DIST. NO.	ILLINOIS	FED. AID PROJECT		
CONTRACT NO. 97320				

FINAL SURVEY PLOTTED	DATE
NOTE BOOK TEMPLATE	
AREAS CHECKED	
NO.	

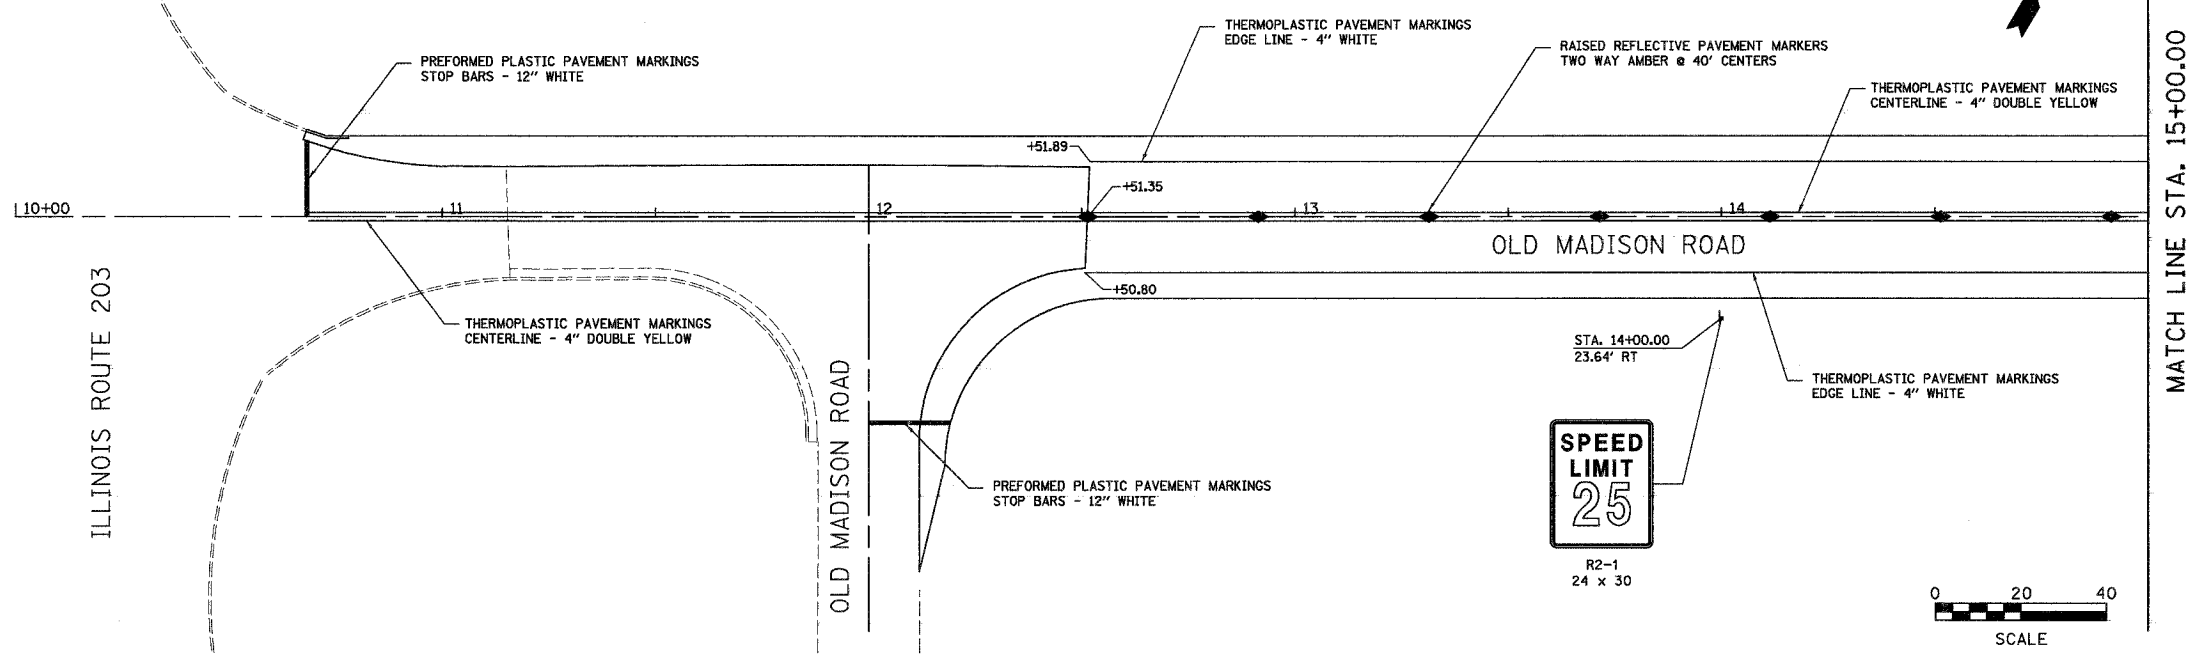

ORIGINAL SURVEY PLOTTED	DATE
NOTE BOOK TEMPLATE	
AREAS CHECKED	
NO.	

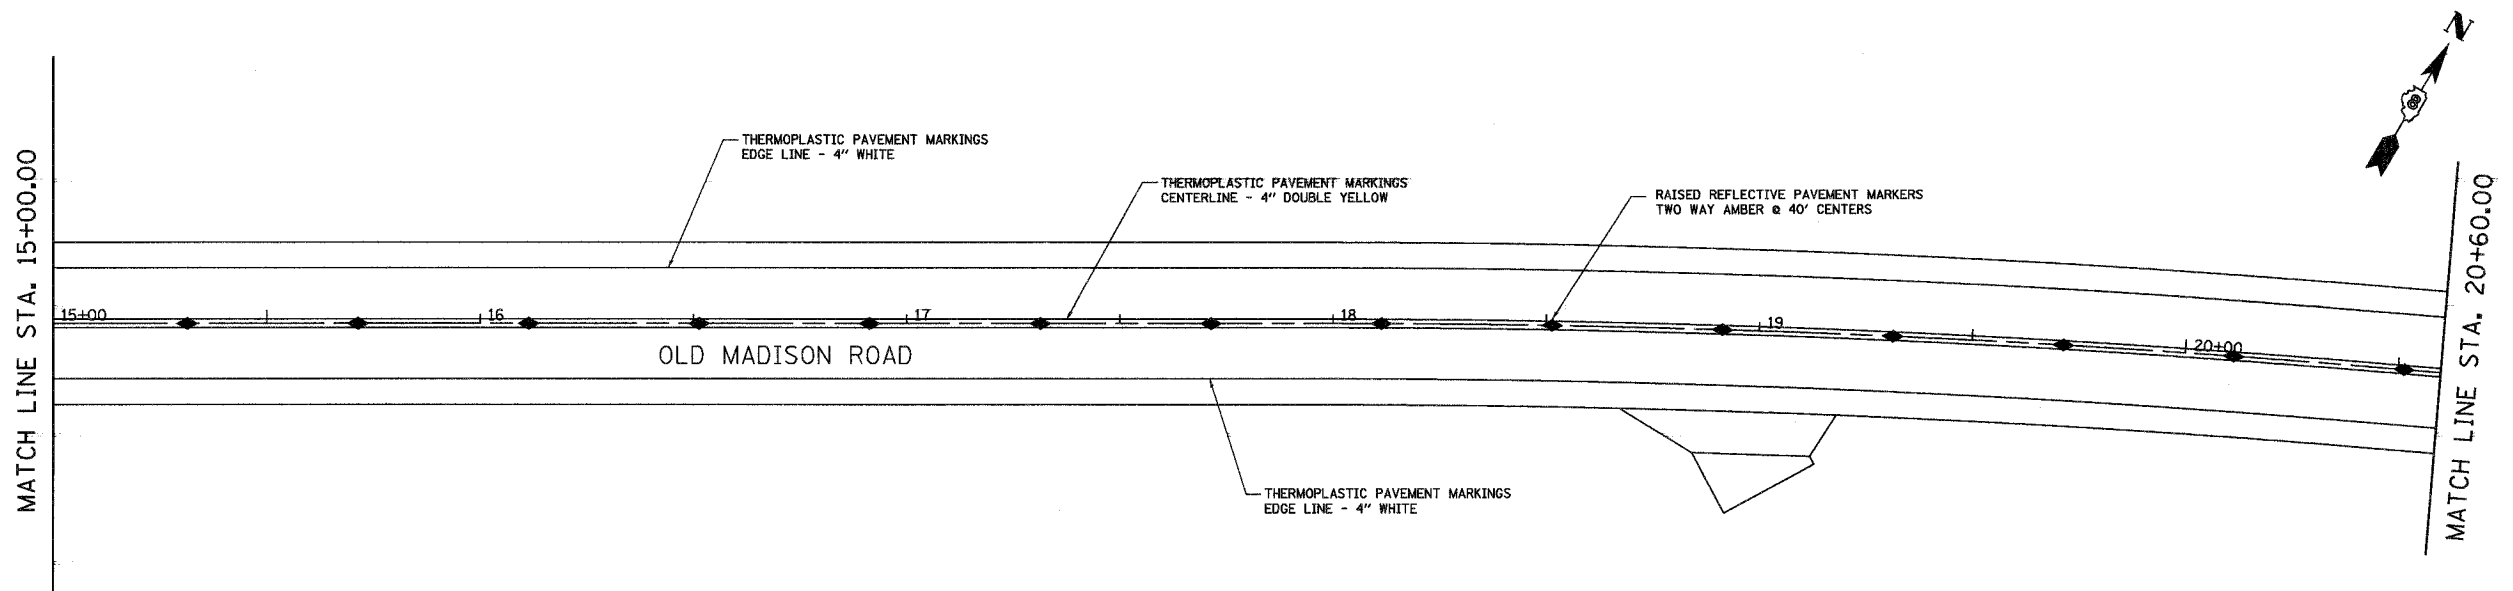

**Juneau Associates, Inc. P.C.**  
CONSULTING ENGINEERS AND LAND SURVEYORS  
2100 State Street, P.O. Box 1208  
Granite City, Illinois 62040  
Phone: (618) 952-9200 Fax: (618) 952-9201

100 North Research Drive  
Edwardsville, Illinois 62025  
Phone: (618) 952-9200 Fax: (618) 952-9201

**PAVEMENT MARKINGS**

**OLD MADISON ROAD**  
**MADISON, ILLINOIS**  
**SECTION 05-00054-00-WR**

REVISIONS			
NO.	DATE	BY	REMARKS

SCALE: 1 inch = 20 feet			
DSN. BY: BFK	DATE: 06/06/07	SHEET	
DWN. BY: JDH	DATE: 06/06/07	65	
CHKD: BFK	DATE: 06/06/07		
DWG. NO.	JOB NO. E061003	DGN. NAME: P.MARKS	OF 110 SHTS

