
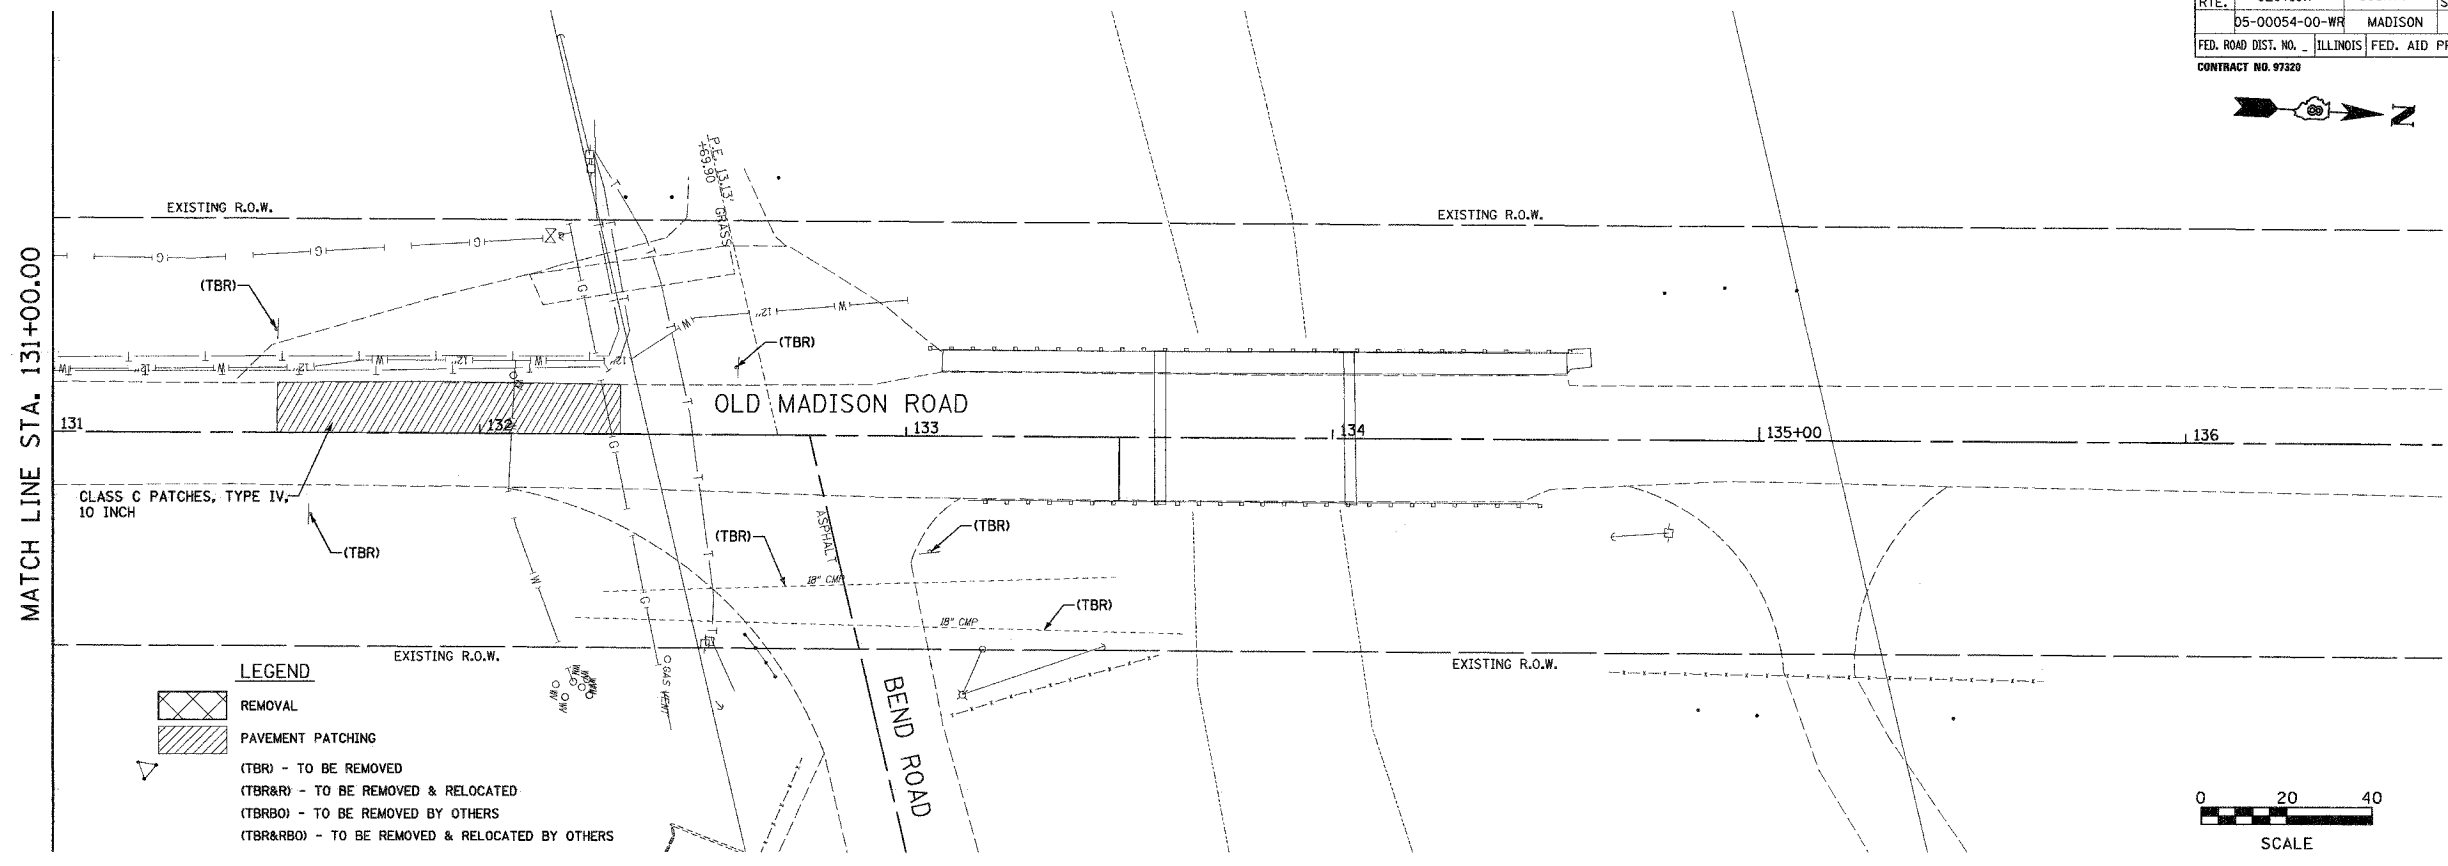


F.A.U. RTE.	SECTION	COUNTY	TOTAL SHEETS	SHEET NO.
	D5-00054-00-WR	MADISON	110	70
FED. ROAD DIST. NO. ILLINOIS		FED. AID PROJECT		
CONTRACT NO. 97320				

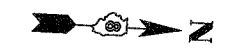

FINAL SURVEY PLOTTED	BY	DATE
NOTE BOOK TEMPLATE		
AREAS CHECKED		
NO.		

ORIGINAL SURVEY PLOTTED	BY	DATE
NOTE BOOK TEMPLATE		
AREAS CHECKED		
NO.		

<p>Juneau Associates, Inc. P.C. CONSULTING ENGINEERS AND LAND SURVEYORS 2100 State Street, P.O. Box 1205 Granite City, IL 62040 Phone: (618) 952-4400/1814-5235 Fax: (618) 952-9541</p>		<p>REMOVAL</p> <p>OLD MADISON ROAD MADISON, ILLINOIS SECTION 05-00054-00-WR</p>																				
<p>REVISIONS</p> <table border="1"> <thead> <tr> <th>NO.</th> <th>DATE</th> <th>BY</th> <th>REMARKS</th> </tr> </thead> <tbody> <tr> <td> </td> <td> </td> <td> </td> <td> </td> </tr> </tbody> </table>		NO.	DATE	BY	REMARKS					<p>SCALE: 1 inch = 20 feet</p> <table border="1"> <tr> <td>DSN. BY: BFK</td> <td>DATE: 06/06/07</td> <td rowspan="3">SHEET 70</td> </tr> <tr> <td>DWN. BY: JDH</td> <td>DATE: 06/06/07</td> </tr> <tr> <td>CHKD: BFK</td> <td>DATE: 06/06/07</td> </tr> <tr> <td>DWG. NO.</td> <td>JOB NO. E061003</td> <td>DGN. NAME: REM4</td> <td>OF 110 SHTS</td> </tr> </table>		DSN. BY: BFK	DATE: 06/06/07	SHEET 70	DWN. BY: JDH	DATE: 06/06/07	CHKD: BFK	DATE: 06/06/07	DWG. NO.	JOB NO. E061003	DGN. NAME: REM4	OF 110 SHTS
NO.	DATE	BY	REMARKS																			
DSN. BY: BFK	DATE: 06/06/07	SHEET 70																				
DWN. BY: JDH	DATE: 06/06/07																					
CHKD: BFK	DATE: 06/06/07																					
DWG. NO.	JOB NO. E061003	DGN. NAME: REM4	OF 110 SHTS																			