



F.A.U. RTE.	SECTION	COUNTY	TOTAL SHEETS	SHEET NO.
	D5-00054-00-WR	MADISON	110	71
FED. ROAD DIST. NO.	ILLINOIS	FED. AID PROJECT		
CONTRACT NO. 97328				

FINAL SURVEY	DATE
SURVEYED	
PLOTTED	
NOTE BOOK	
TEMPLATE	
AREAS	
CHECKED	
NO.	

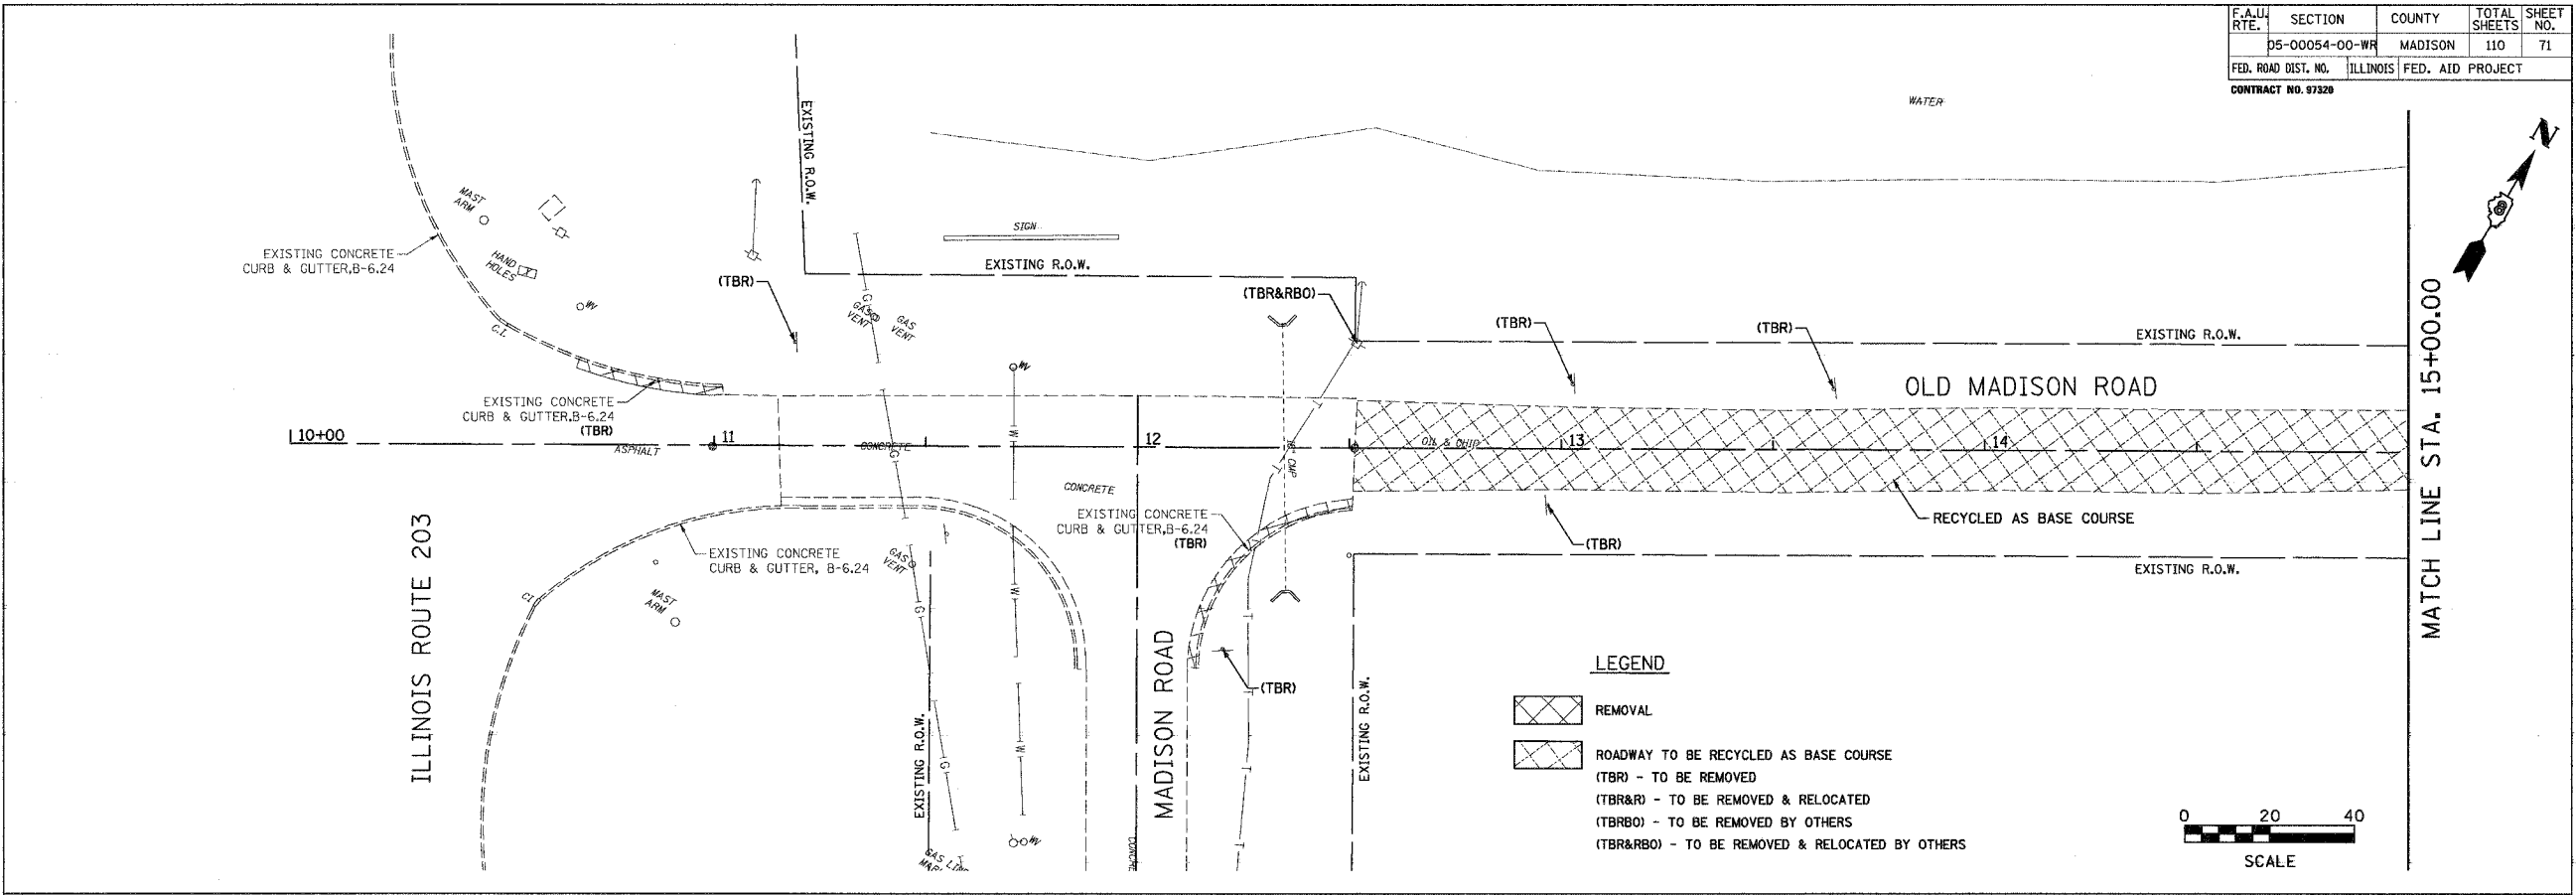

ORIGINAL SURVEY	DATE
SURVEYED	
PLOTTED	
NOTE BOOK	
TEMPLATE	
AREAS	
CHECKED	
NO.	

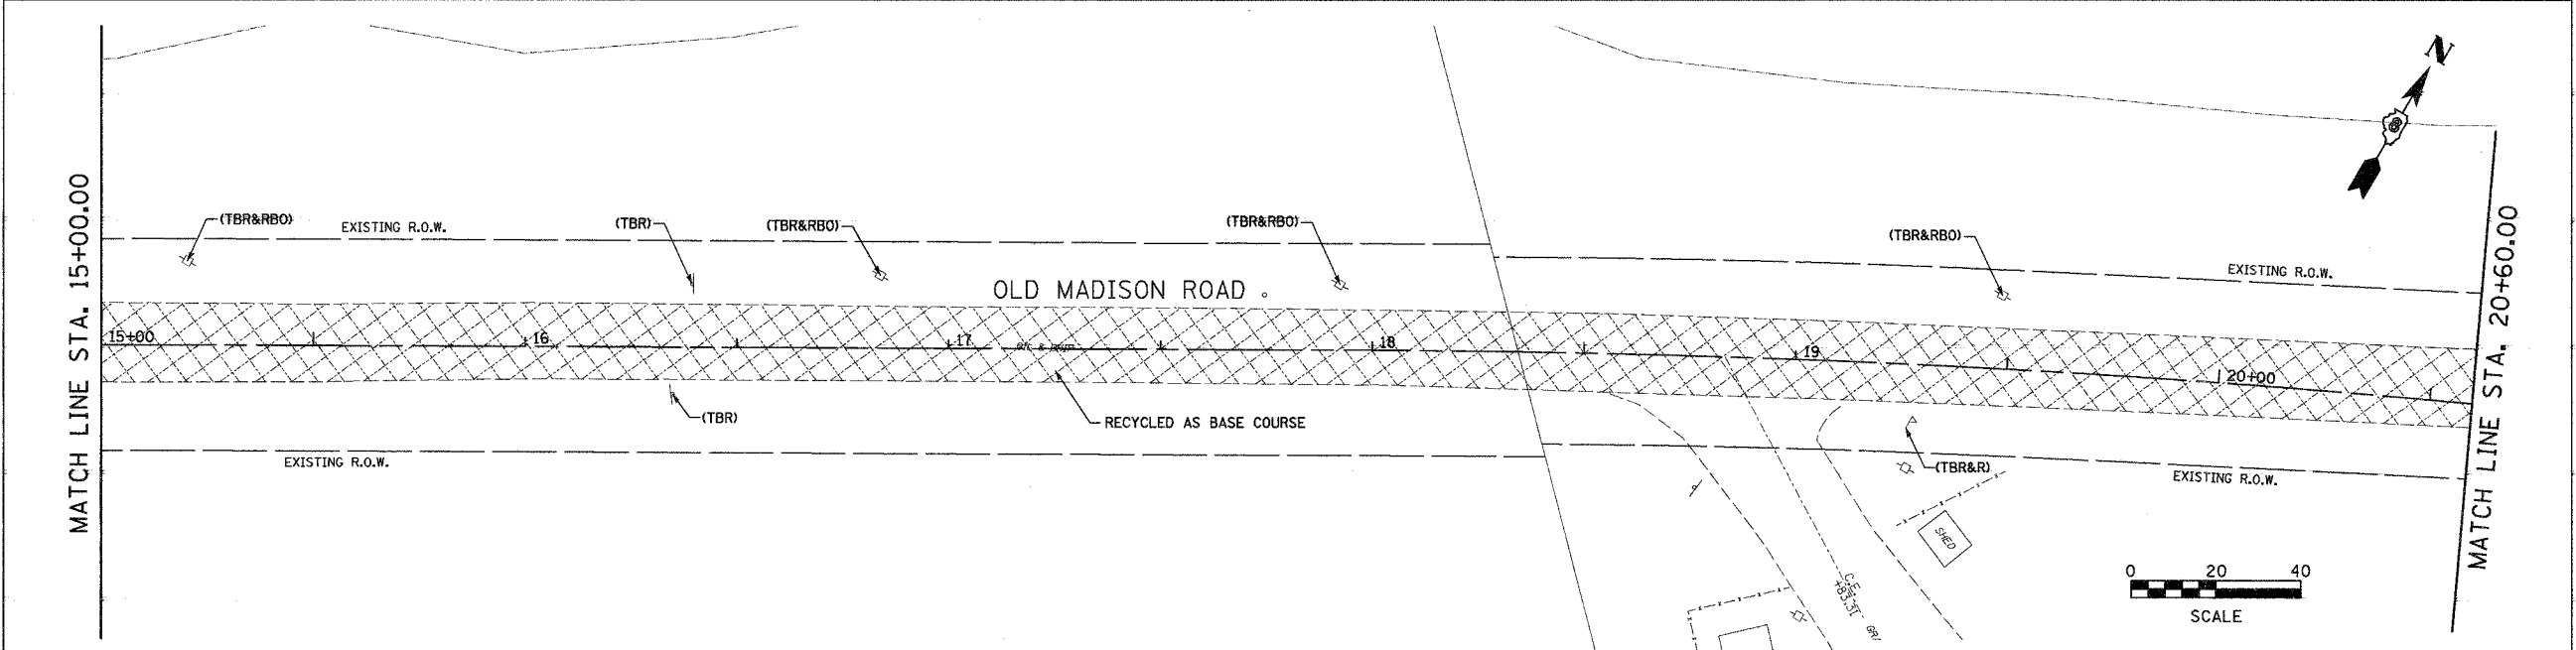

LEGEND

ROADWAY TO BE RECYCLED AS BASE COURSE

(TBR) - TO BE REMOVED

(TBR&R) - TO BE REMOVED & RELOCATED

(TBRBO) - TO BE REMOVED BY OTHERS

(TBR&RBO) - TO BE REMOVED & RELOCATED BY OTHERS

Juneau Associates, Inc. P.C.
CONSULTING ENGINEERS AND LAND SURVEYORS

200 State Street, P.O. Box 1205
 Granite City, Illinois 62040
 Phone: (618) 546-2000 / (618) 546-2005
 Fax: (618) 542-5541

REMOVAL

OLD MADISON ROAD
MADISON, ILLINOIS
SECTION 05-00054-00-WR

REVISIONS				SCALE: 1 Inch = 20 feet	
NO.	DATE	BY	REMARKS	DSN. BY:	DATE:
				BFK	06/06/07
				DWN. BY:	DATE:
				JDH	06/06/07
				CHK'D:	DATE:
				BFK	06/06/07
DWG. NO.				JOB NO. E061003	DGN. NAME: REMS
				SHEET 71 OF 110 SHTS	