



F.A.U. RTE.	SECTION	COUNTY	TOTAL SHEETS	SHEET NO.
	D5-00054-00-WR	MADISON	110	72
FED. ROAD DIST. NO.	ILLINOIS	FED. AID PROJECT		
CONTRACT NO. 97320				

BY	DATE
FINAL SURVEY PLOTTED	
NOTE BOOK TEMPLATE	
AREAS CHECKED	
NO.	

MATCH LINE STA. 20+60.00

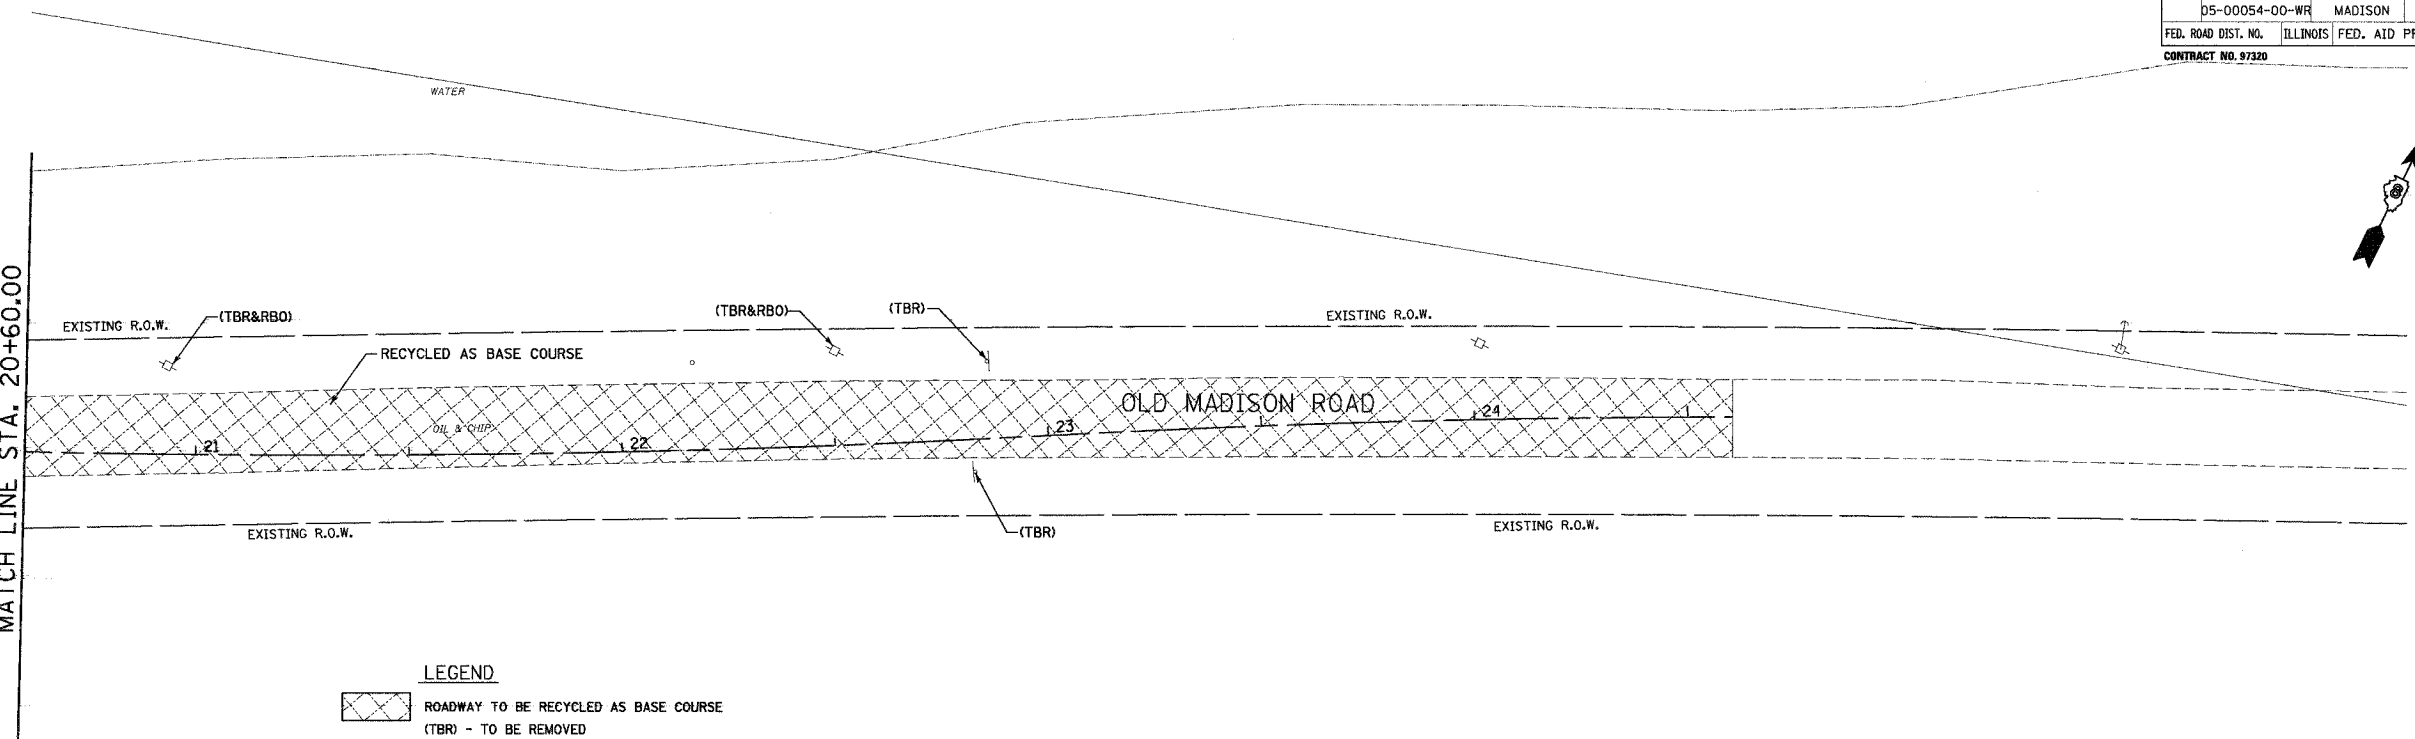

LEGEND


 ROADWAY TO BE RECYCLED AS BASE COURSE

(TBR) - TO BE REMOVED


(TBR&R) - TO BE REMOVED & RELOCATED

(TBRBO) - TO BE REMOVED BY OTHERS

(TBR&RBO) - TO BE REMOVED & RELOCATED BY OTHERS

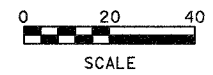

BY	DATE
ORIGINAL SURVEY PLOTTED	
NOTE BOOK TEMPLATE	
AREAS CHECKED	
NO.	

 Juneau Associates, Inc. P.C. <small>CONSULTING ENGINEERS AND LAND SURVEYORS</small> 2500 State Street, P.O. Box 1215 Granite City, Illinois 62040 Phone: (618) 852-4400 / (618) 852-4435 Fax: (618) 852-0541		REMOVAL OLD MADISON ROAD MADISON, ILLINOIS SECTION 05-00054-00-WR									
REVISIONS <table border="1"> <thead> <tr> <th>NO.</th> <th>DATE</th> <th>BY</th> <th>REMARKS</th> </tr> </thead> <tbody> <tr> <td> </td> <td> </td> <td> </td> <td> </td> </tr> </tbody> </table>		NO.	DATE	BY	REMARKS					SCALE: 1 Inch = 20 feet	
NO.	DATE	BY	REMARKS								
DSN. BY: BFK DWN. BY: JDH CHK'D: BFK DWG. NO.		DATE: 06/06/07 DATE: 06/06/07 DATE: 06/06/07 DGN. NAME: REM6									
SHEET 72 OF 110 SHTS											