



| | | | | |
|---------------------|---------------------------|---------|--------------|-----------|
| F.A.U. RTE. | SECTION | COUNTY | TOTAL SHEETS | SHEET NO. |
| | 05-00054-00-WR | MADISON | 110 | 74 |
| FED. ROAD DIST. NO. | ILLINOIS FED. AID PROJECT | | | |
| CONTRACT NO. 97320 | | | | |

| | |
|----------------------|------|
| BY | DATE |
| | |
| FINAL SURVEY PLOTTED | |
| NOTE BOOK TEMPLATE | |
| AREAS CHECKED | |
| NO. | |

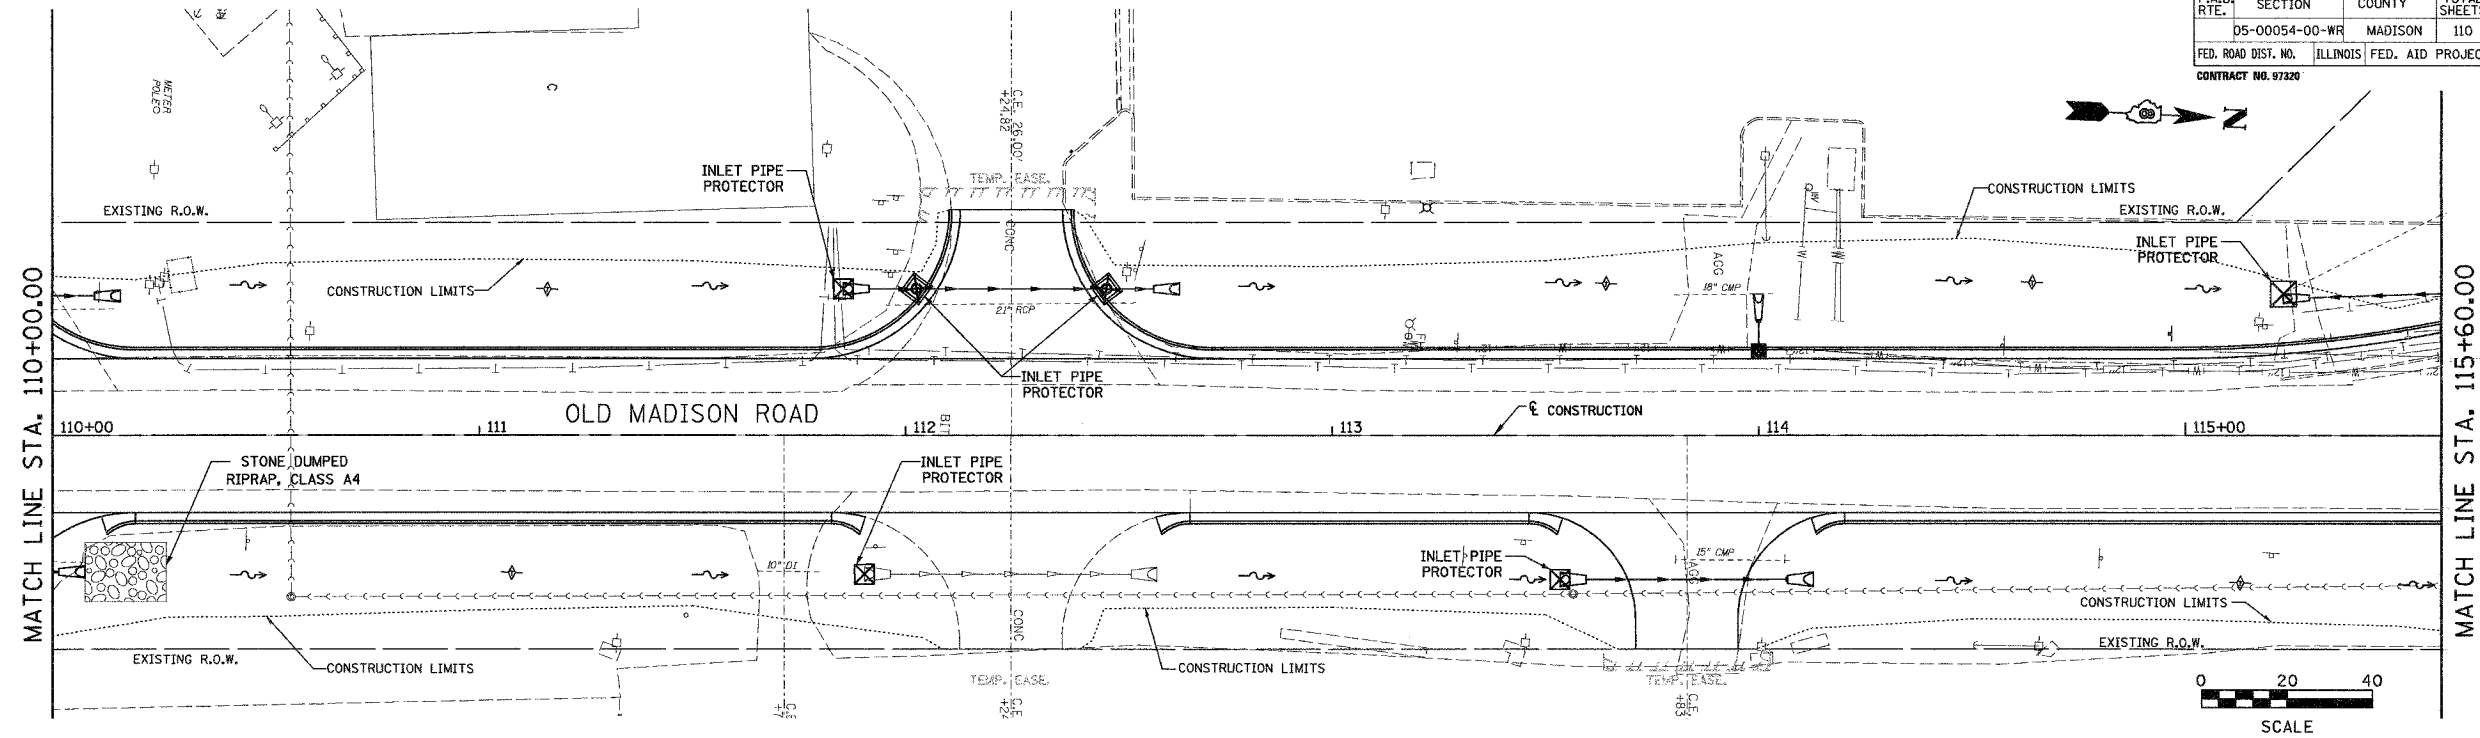

| | |
|-------------------------|------|
| BY | DATE |
| | |
| ORIGINAL SURVEY PLOTTED | |
| NOTE BOOK TEMPLATE | |
| AREAS CHECKED | |
| NO. | |

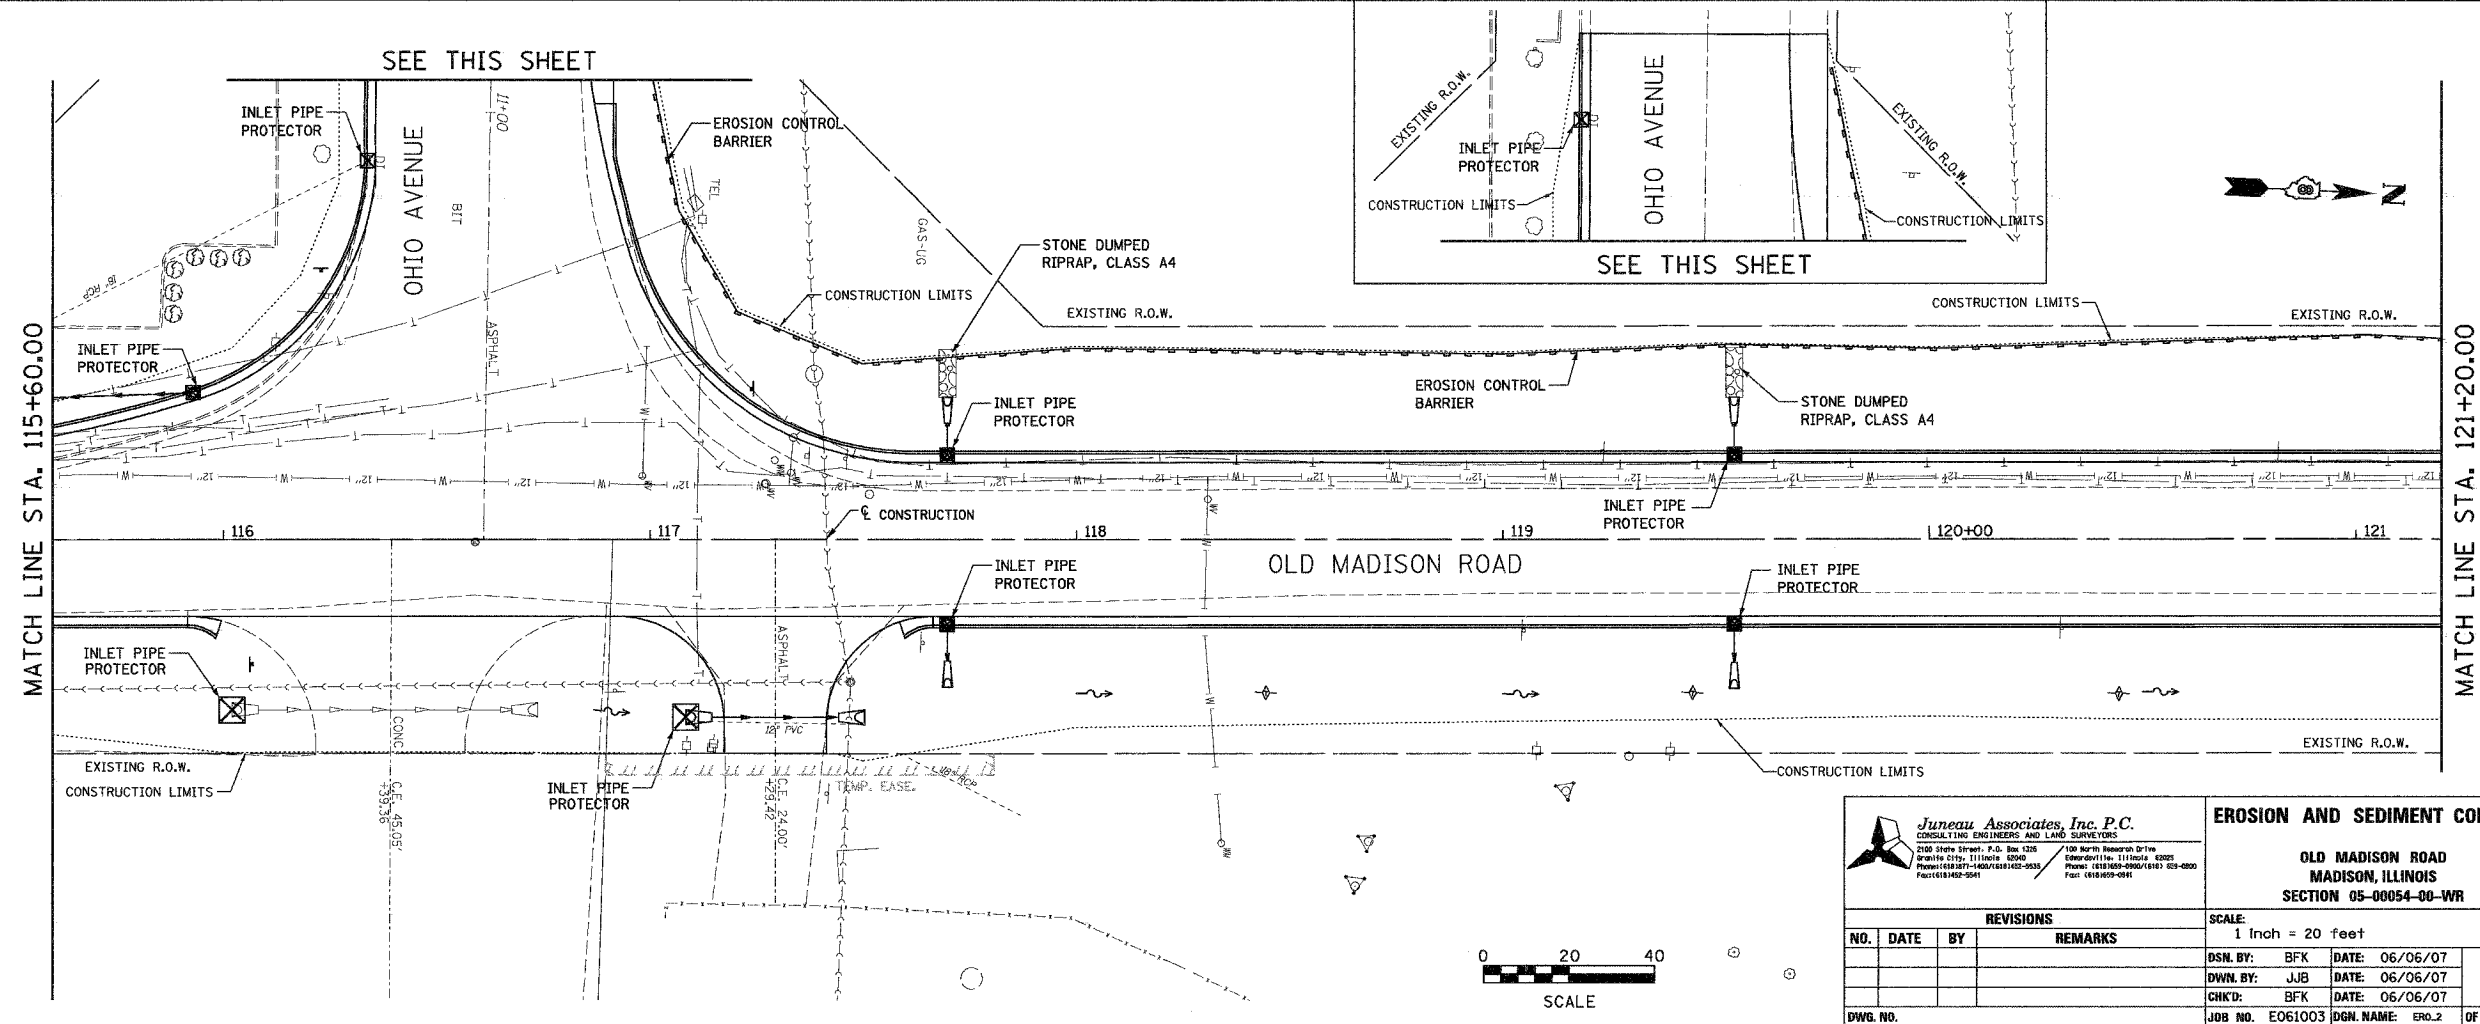

Juneau Associates, Inc. P.C.
CONSULTING ENGINEERS AND LAND SURVEYORS
250 State Street, P.O. Box 125
Granite City, Illinois 62040
Phone: (618) 969-0900/9100 Fax: (618) 969-0911

100 North Research Drive
Edwardsville, Illinois 62025
Phone: (618) 969-0900/9100 Fax: (618) 969-0911

EROSION AND SEDIMENT CONTROL

**OLD MADISON ROAD
MADISON, ILLINOIS
SECTION 05-00054-00-WR**

| REVISIONS | | | |
|-----------|------|----|---------|
| NO. | DATE | BY | REMARKS |
| | | | |
| | | | |
| | | | |

DWG. NO. _____

| |
|--|
| SCALE: 1 Inch = 20 feet |
| DSN. BY: BFK DATE: 06/06/07 |
| DWN. BY: JJB DATE: 06/06/07 |
| CHK'D: BFK DATE: 06/06/07 |
| JOB NO. E061003 DGN. NAME: ERO.2 OF 110 SHTS |