




F.A.U. RTE.	SECTION	COUNTY	TOTAL SHEETS	SHEET NO.
	D5-00054-00-WR	MADISON	110	76
FED. ROAD DIST. NO.	ILLINOIS FED. AID PROJECT			
CONTRACT NO. 97320				

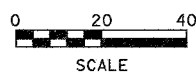

FINAL SURVEYED SURVEY PLOTTED	BY	DATE
NOTE BOOK TEMPLATE AREAS CHECKED		
NO.		

ORIGINAL SURVEYED SURVEY PLOTTED	BY	DATE
NOTE BOOK TEMPLATE AREAS CHECKED		
NO.		

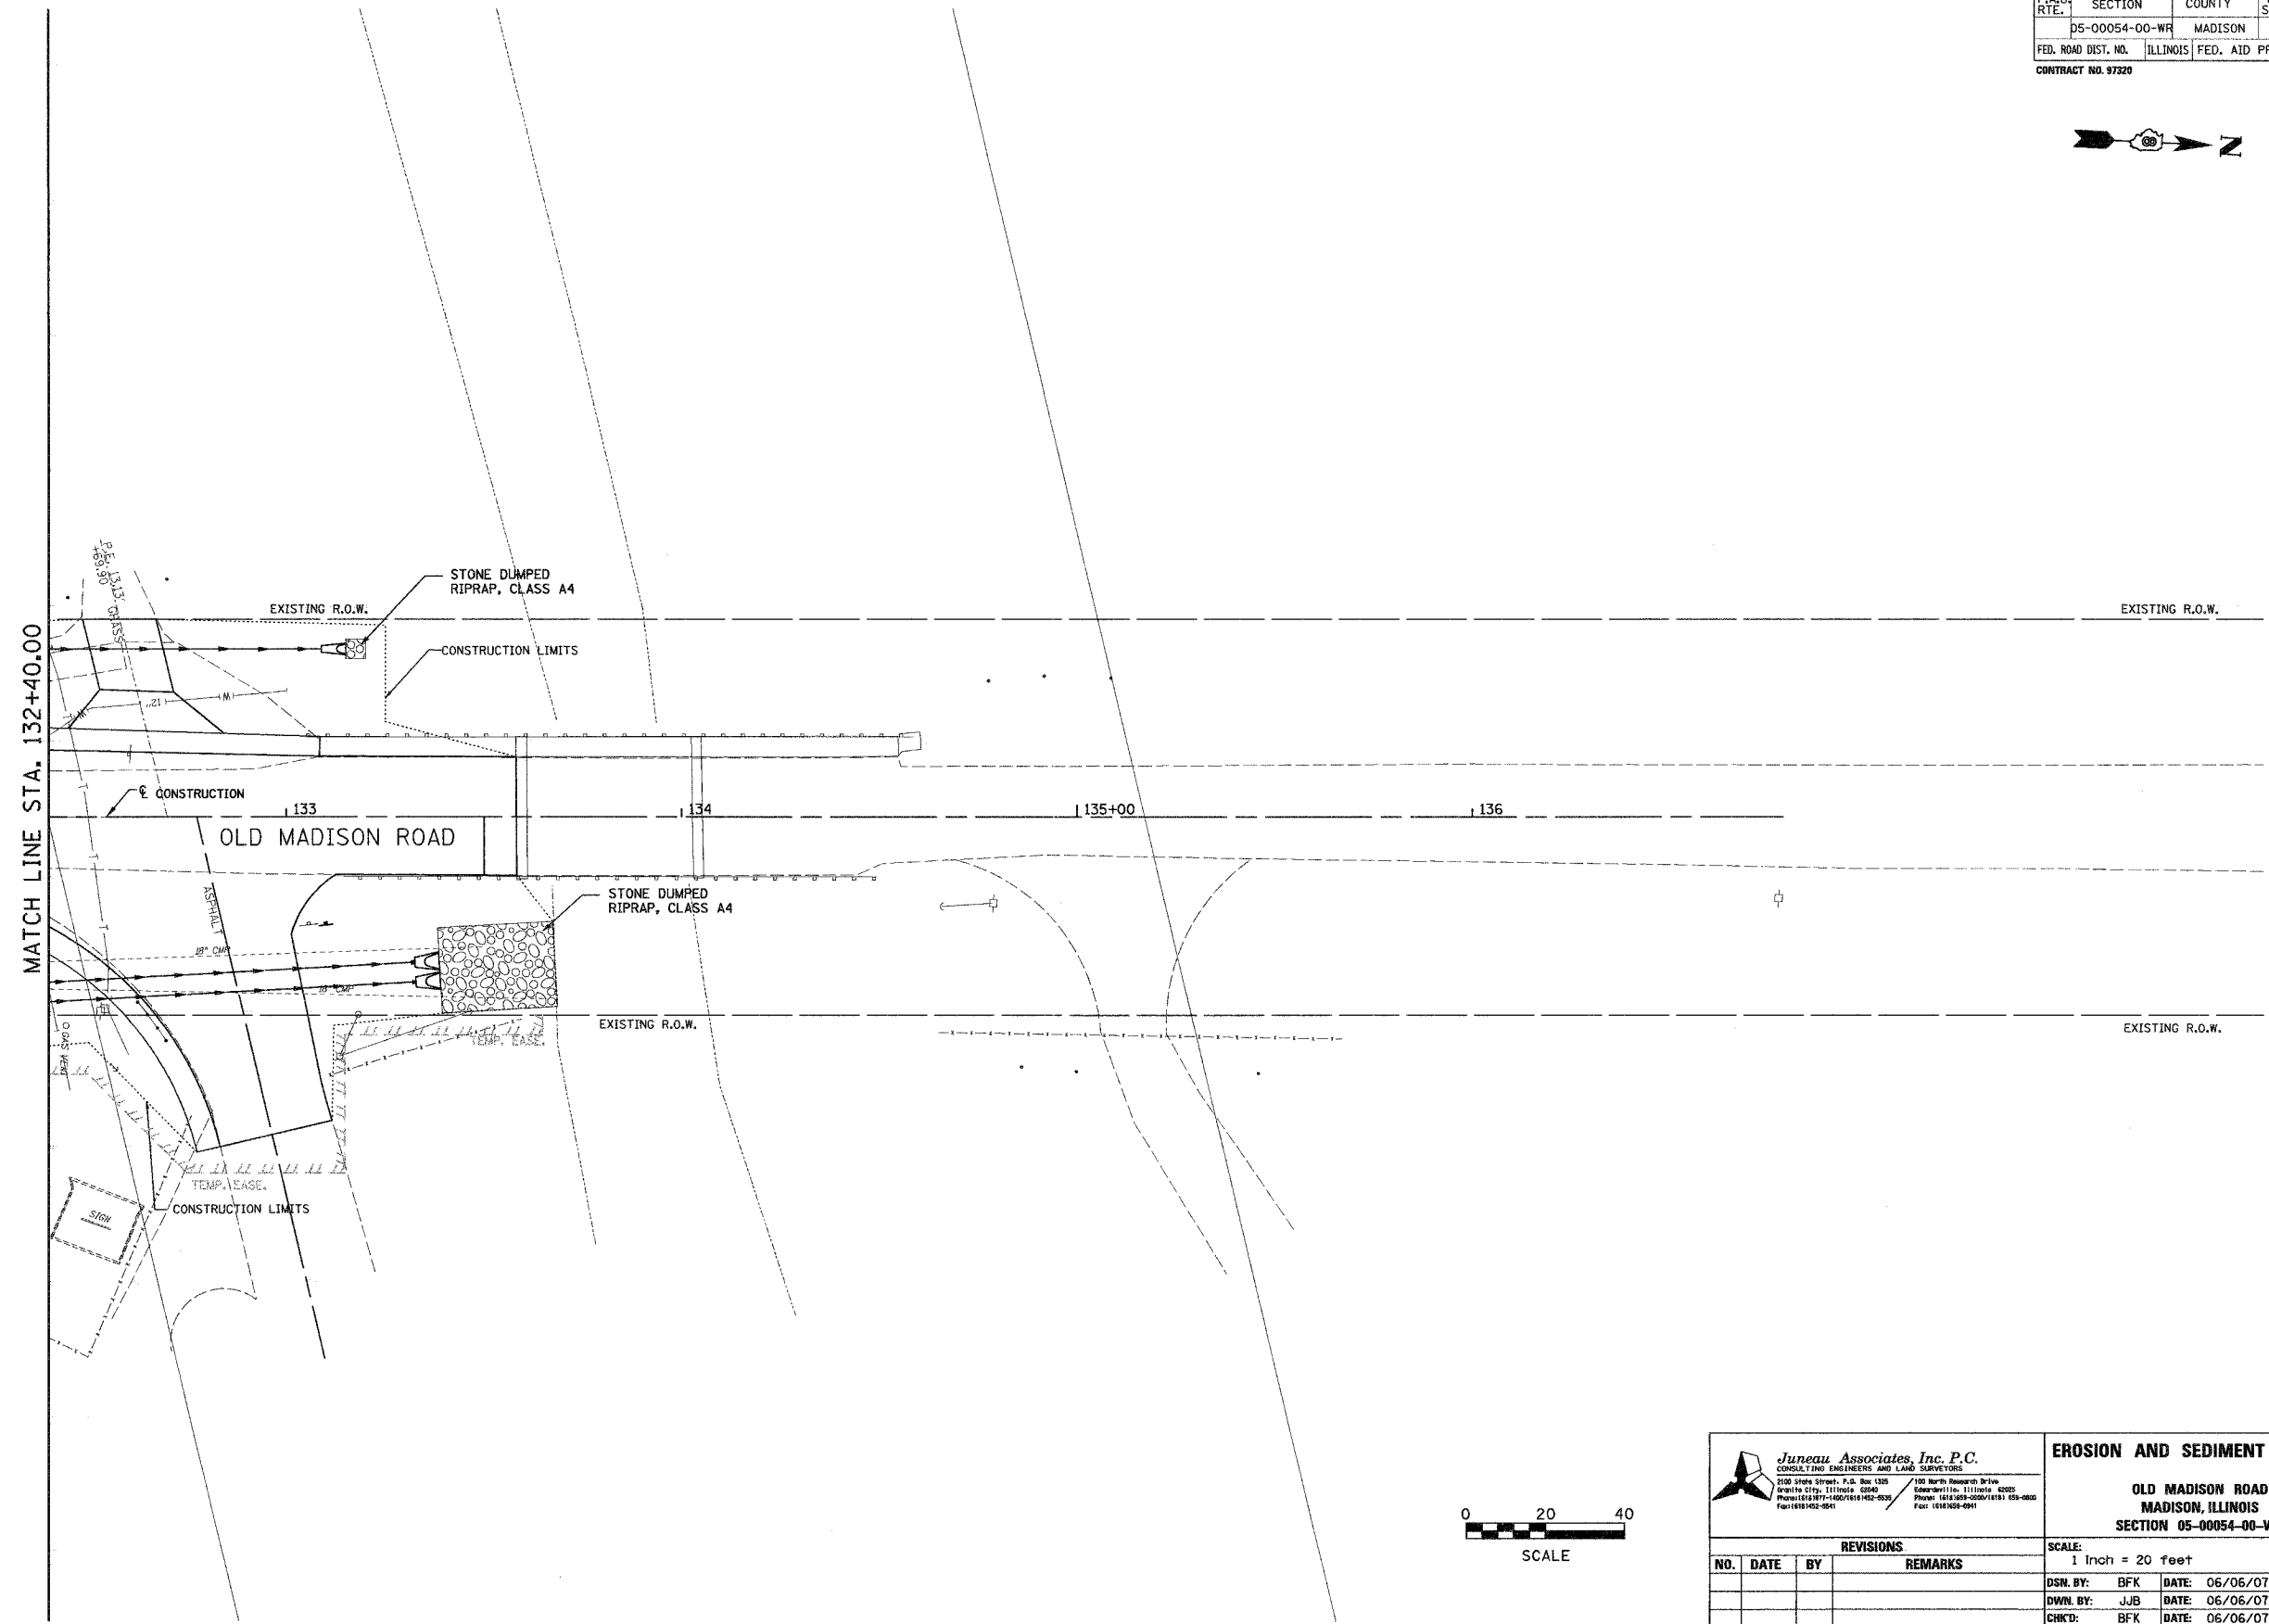

 Juneau Associates, Inc. P.C. CONSULTING ENGINEERS AND LAND SURVEYORS 2100 State Street, P.O. Box 1200 Granite City, Illinois 62040 Phone: (618) 952-1400 / (618) 952-2535 Fax: (618) 952-0841		EROSION AND SEDIMENT CONTROL OLD MADISON ROAD MADISON, ILLINOIS SECTION 05-00054-00-WR													
SCALE: 1 Inch = 20 feet		SHEET 76													
REVISIONS		DSN. BY: BFK DATE: 06/06/07													
<table border="1"> <thead> <tr> <th>NO.</th> <th>DATE</th> <th>BY</th> <th>REMARKS</th> </tr> </thead> <tbody> <tr> <td> </td> <td> </td> <td> </td> <td> </td> </tr> <tr> <td> </td> <td> </td> <td> </td> <td> </td> </tr> </tbody> </table>		NO.	DATE	BY	REMARKS									DWN. BY: JJB DATE: 06/06/07	
NO.	DATE	BY	REMARKS												
DWG. NO.		CHK'D: BFK DATE: 06/06/07													
JOB NO. E061003		DGN. NAME: ERO.4													
OF 110 SHTS															