



F.A.U. RTE.	SECTION	COUNTY	TOTAL SHEETS	SHEET NO.
D5-00054-00-WR	MADISON	ILLINOIS	110	77
FED. ROAD DIST. NO. ILLINOIS FED. AID PROJECT				
CONTRACT NO. 97320				

FINAL SURVEYED	DATE
SURVEY PLOTTED	BY
NOTE BOOK	
TEMPLATE	
AREAS	
CHECKED	
NO.	

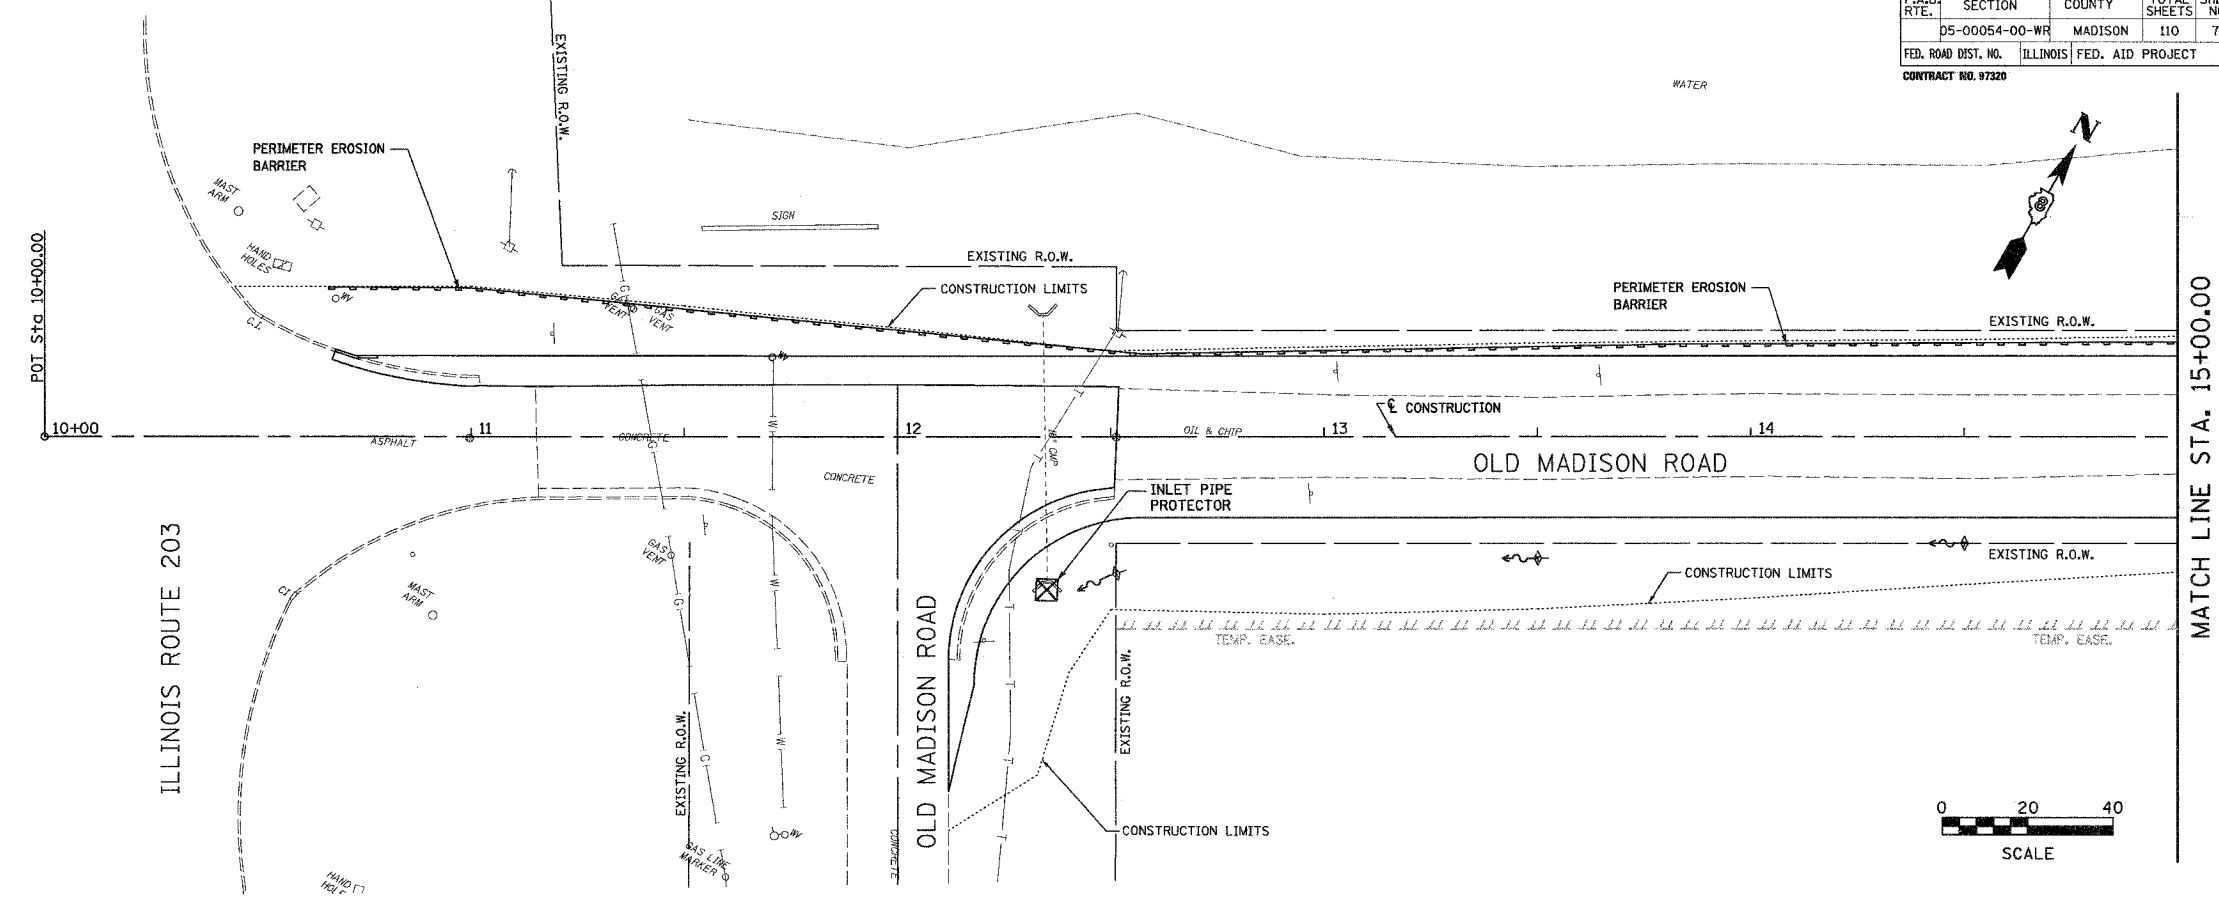

ORIGINAL SURVEYED	DATE
SURVEY PLOTTED	BY
NOTE BOOK	
TEMPLATE	
AREAS	
CHECKED	
NO.	

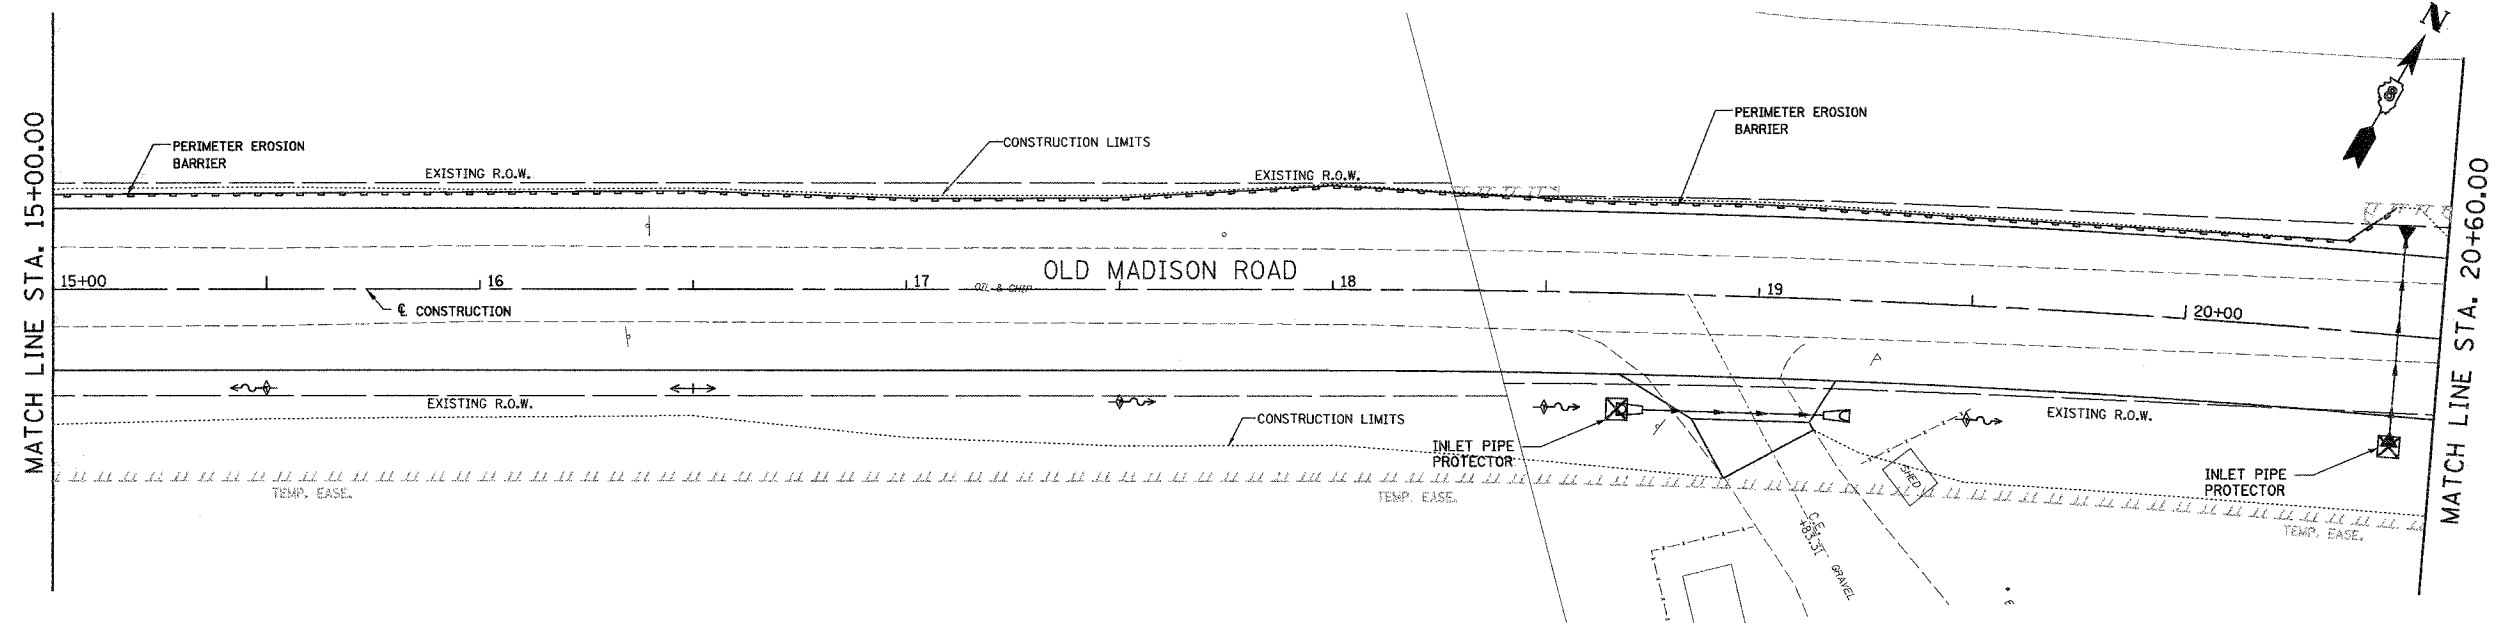

**Juneau Associates, Inc. P.C.**  
CONSULTING ENGINEERS AND LAND SURVEYORS  
2100 State Street, P.O. Box 1208  
Granite City, Illinois 62040  
Phone: (618) 352-4400 / (618) 352-4405  
Fax: (618) 352-9541

100 North Research Drive  
Edwardsville, Illinois 62025  
Phone: (618) 462-0900 / (618) 462-0900  
Fax: (618) 352-9541

**EROSION AND SEDIMENT CONTROL**

**OLD MADISON ROAD  
MADISON, ILLINOIS  
SECTION 05-00054-00-WR**

REVISIONS			
NO.	DATE	BY	REMARKS

SCALE: 1 Inch = 20 feet

DSN. BY: BFK	DATE: 06/06/07	SHEET
DWN. BY: JJB	DATE: 06/06/07	77
CHKD: BFK	DATE: 06/06/07	
DWG. NO. E061003	DGN. NAME: ERO_5	OF 110 SHTS