



F.A.U. RTE.	SECTION	COUNTY	TOTAL SHEETS	SHEET NO.
	05-00054-00-WR	MADISON/ST. CLAIR	110	82
FED. ROAD DIST. NO.	ILLINOIS	FED. AID PROJECT		
CONTRACT NO. 97328				

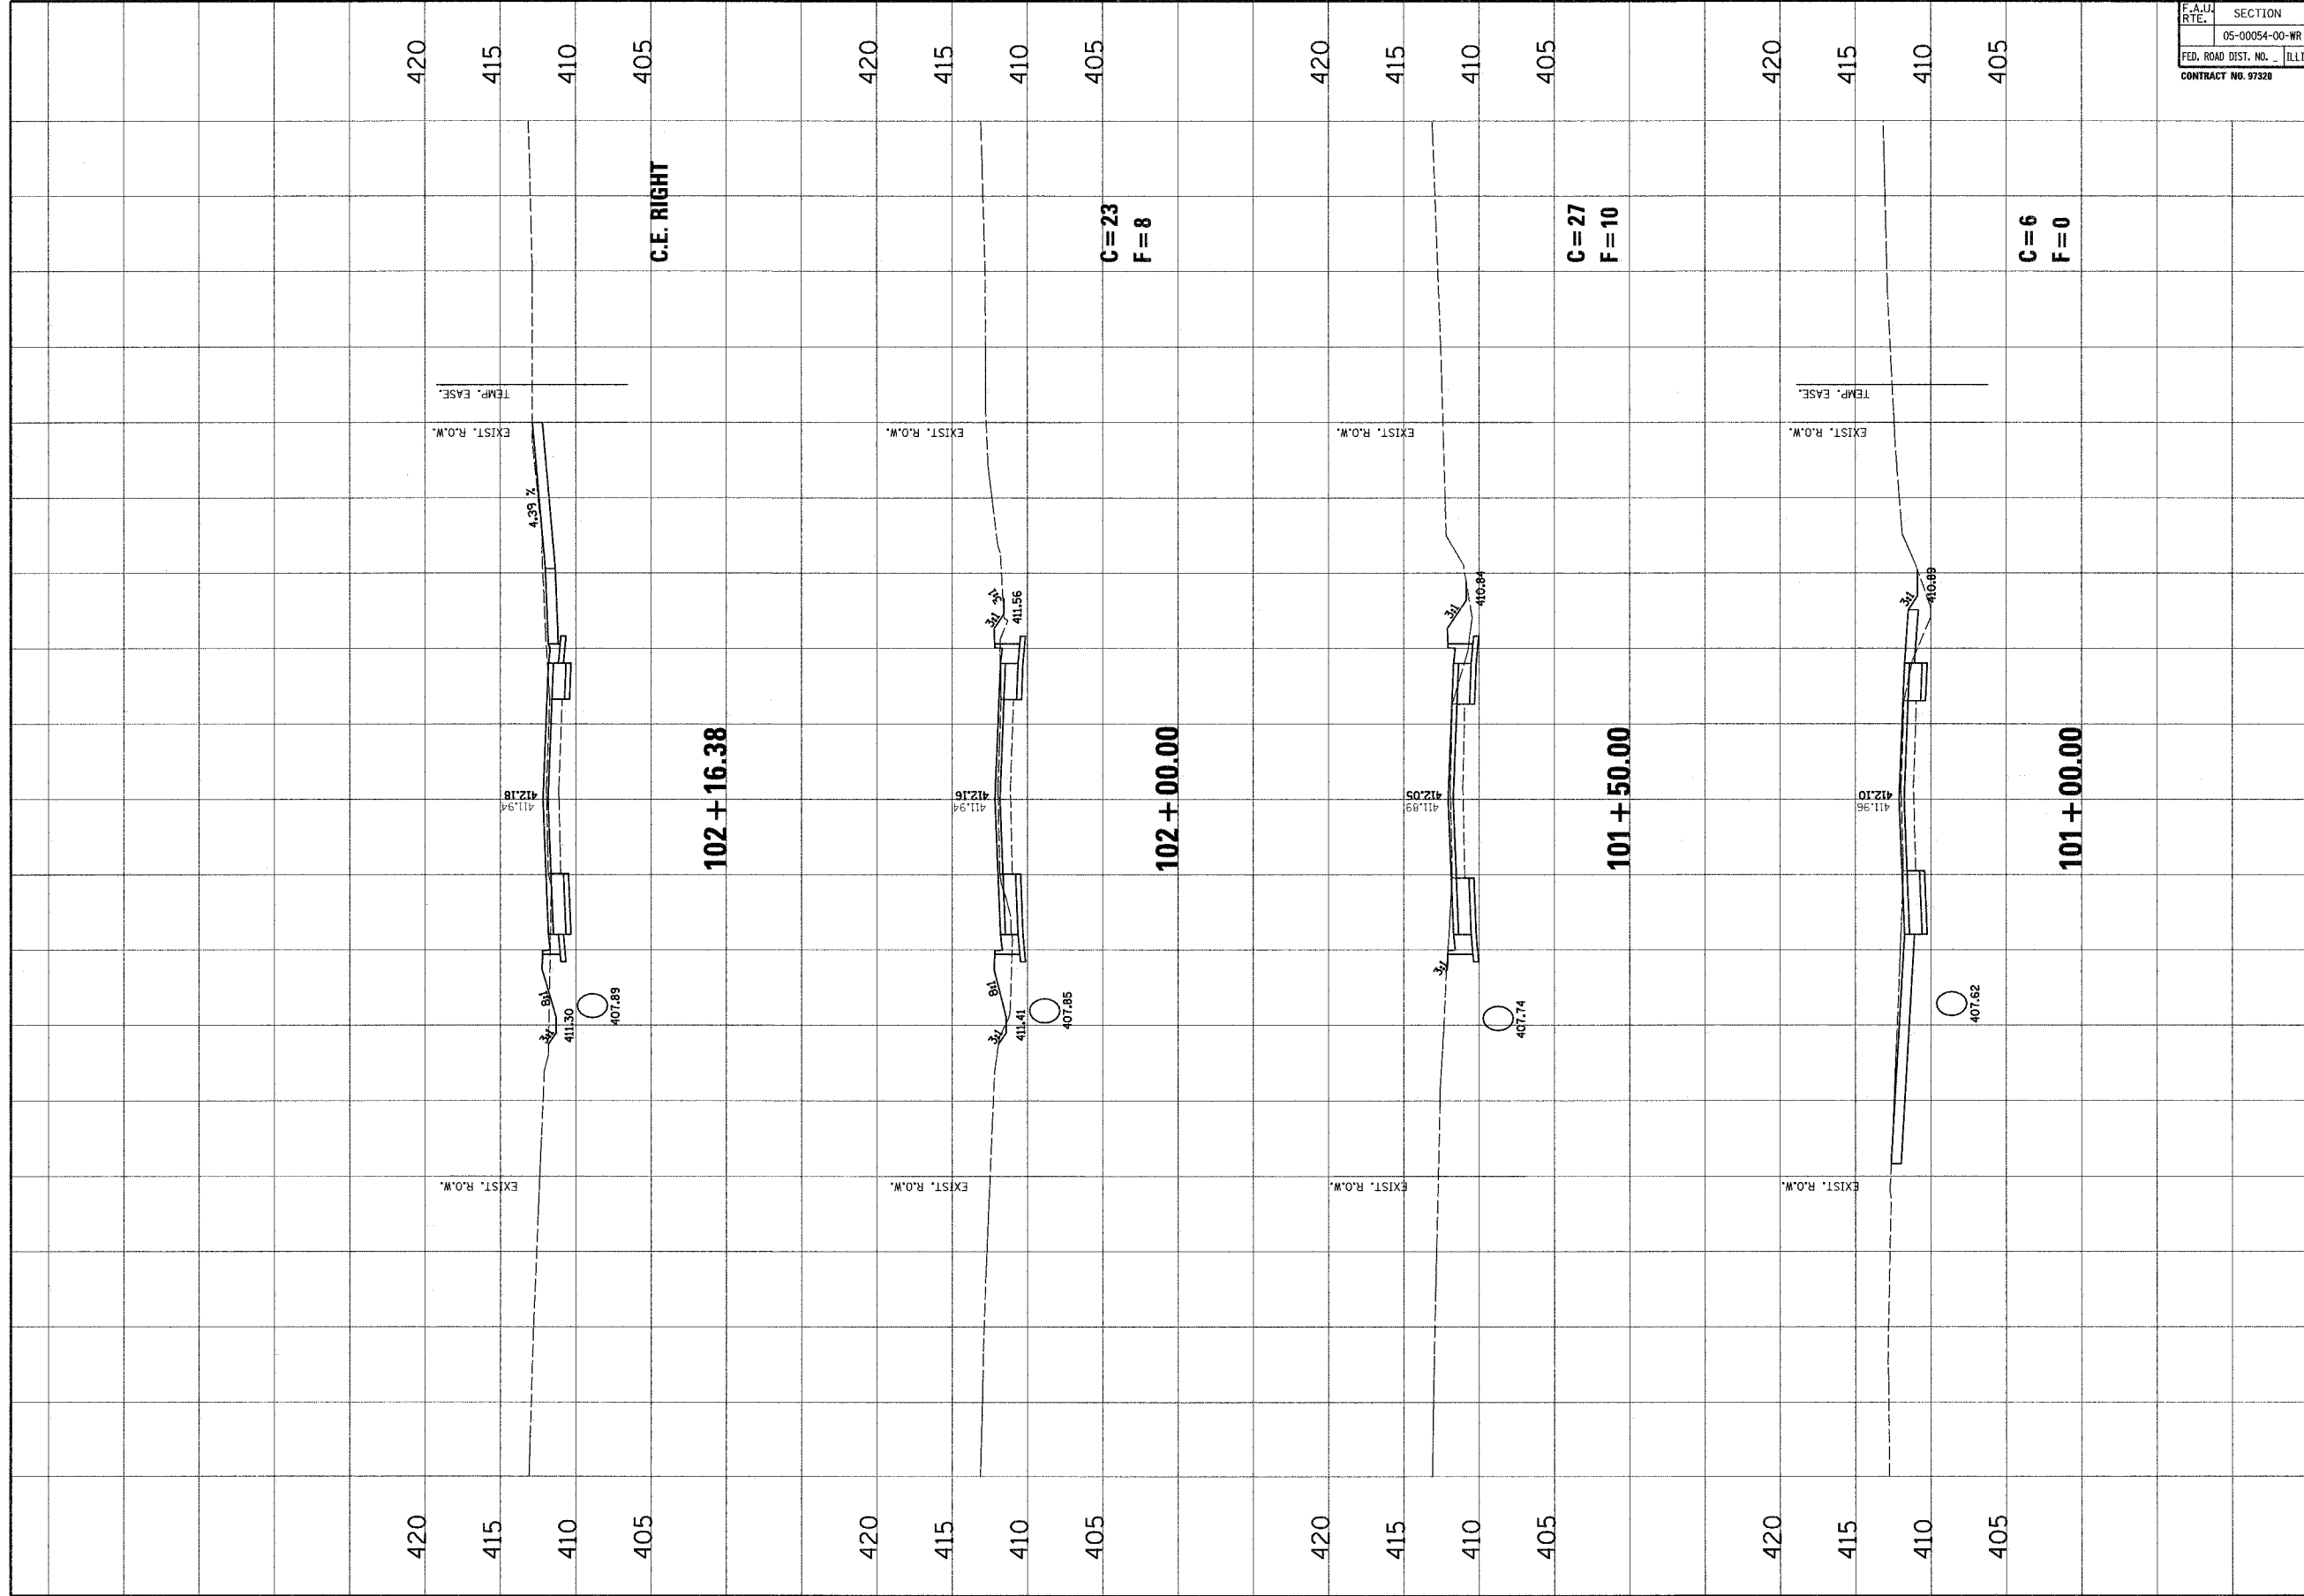

NO.	DATE	BY	REVISIONS	REMARKS


**JunEAU Associates, Inc. P.C.**  
 CONSULTING ENGINEERS AND LAND SURVEYORS  
 500 West Park, P.O. Box 105  
 Normal, Illinois 61761-0105  
 Phone: (312) 426-9900  
 Fax: (312) 426-9901

CLIENT/PROJECT :  
**OLD MADISON ROAD ROADWAY IMPROVEMENTS**  
**CITY OF MADISON, ILLINOIS**

**OLD MADISON ROAD**  
**CROSS SECTIONS**

DESIGNED BY: SAS  
 DRAWN BY: SAS  
 CHECKED BY: BFK  
 JOB NO. E-061003  
 DATE 06/06/07  
 SCALE: HORIZ. 1 inch = 10 feet  
 VERT. 1 inch = 5 feet  
 SHEET No. **82**

OF **8** SHEETS