



F.A.U. RTE.	SECTION	COUNTY	TOTAL SHEETS	SHEET NO.
	05-00054-00-WR	MADISON/ST. CLAIR	110	83
FED. ROAD DIST. NO.	ILLINOIS	FED. AID PROJECT		
CONTRACT NO. 97320				

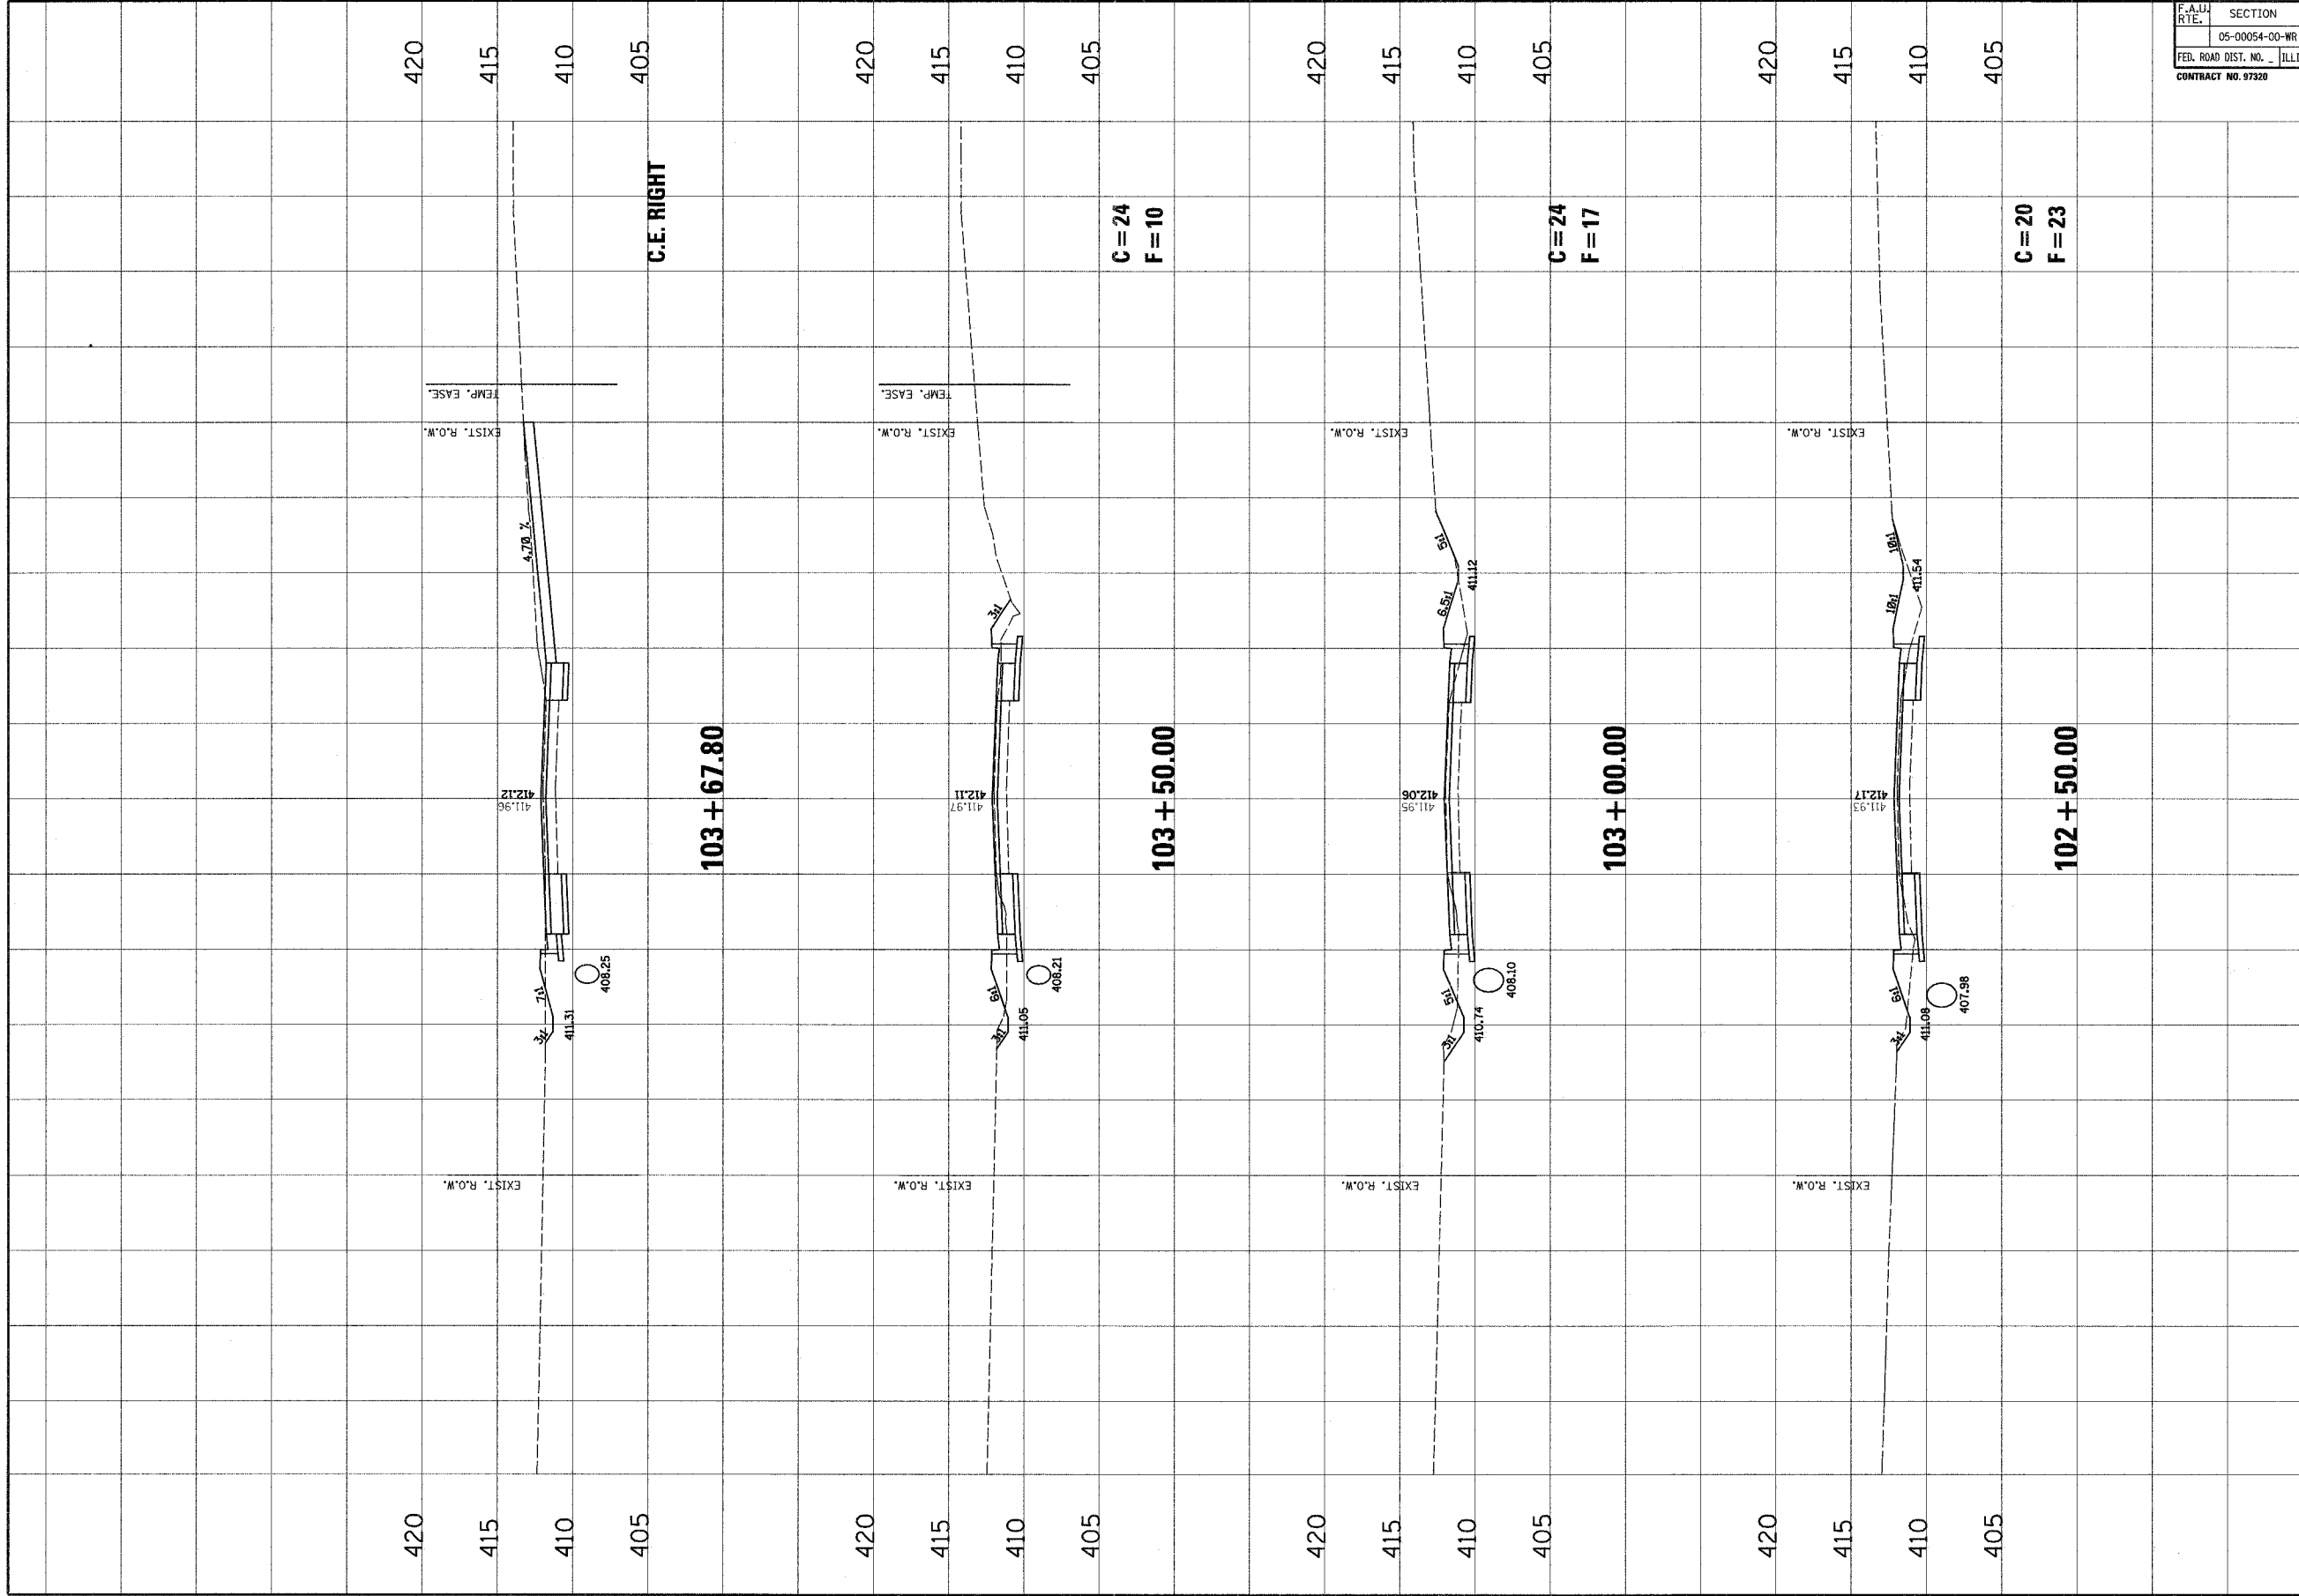

NO.	DATE	BY	REVISIONS	REMARKS


JunEAU Associates, Inc. P.C.
 CONSULTING ENGINEERS AND LAND SURVEYORS
 500 South Perry Street, P.O. Box 1285
 Peoria, Illinois 61602-1285
 Phone: (309) 699-0200 / FAX: (309) 699-0201
 E-mail: juneau@juneau.com / Fax: juneau@comcast.net

CLIENT/PROJECT :
OLD MADISON ROAD ROADWAY IMPROVEMENTS
CITY OF MADISON, ILLINOIS

OLD MADISON ROAD
CROSS SECTIONS

DESIGNED BY: SAS
 DRAWN BY: SAS
 CHECKED BY: BFK
 JOB NO. E-061003
 DATE: 06/06/07
 SCALE: HORIZ. 1 inch = 10 feet
 VERT. 1 inch = 5 feet
 SHEET No. **83**

OF 80 SHEETS