



F.A.U. RTE.	SECTION	COUNTY	TOTAL SHEETS	SHEET NO.
	05-00054-00-WR	MADISON/ST. CLAIR	110	85
FED. ROAD DIST. NO.	ILLINOIS		FED. AID PROJECT	
CONTRACT NO. 07320				

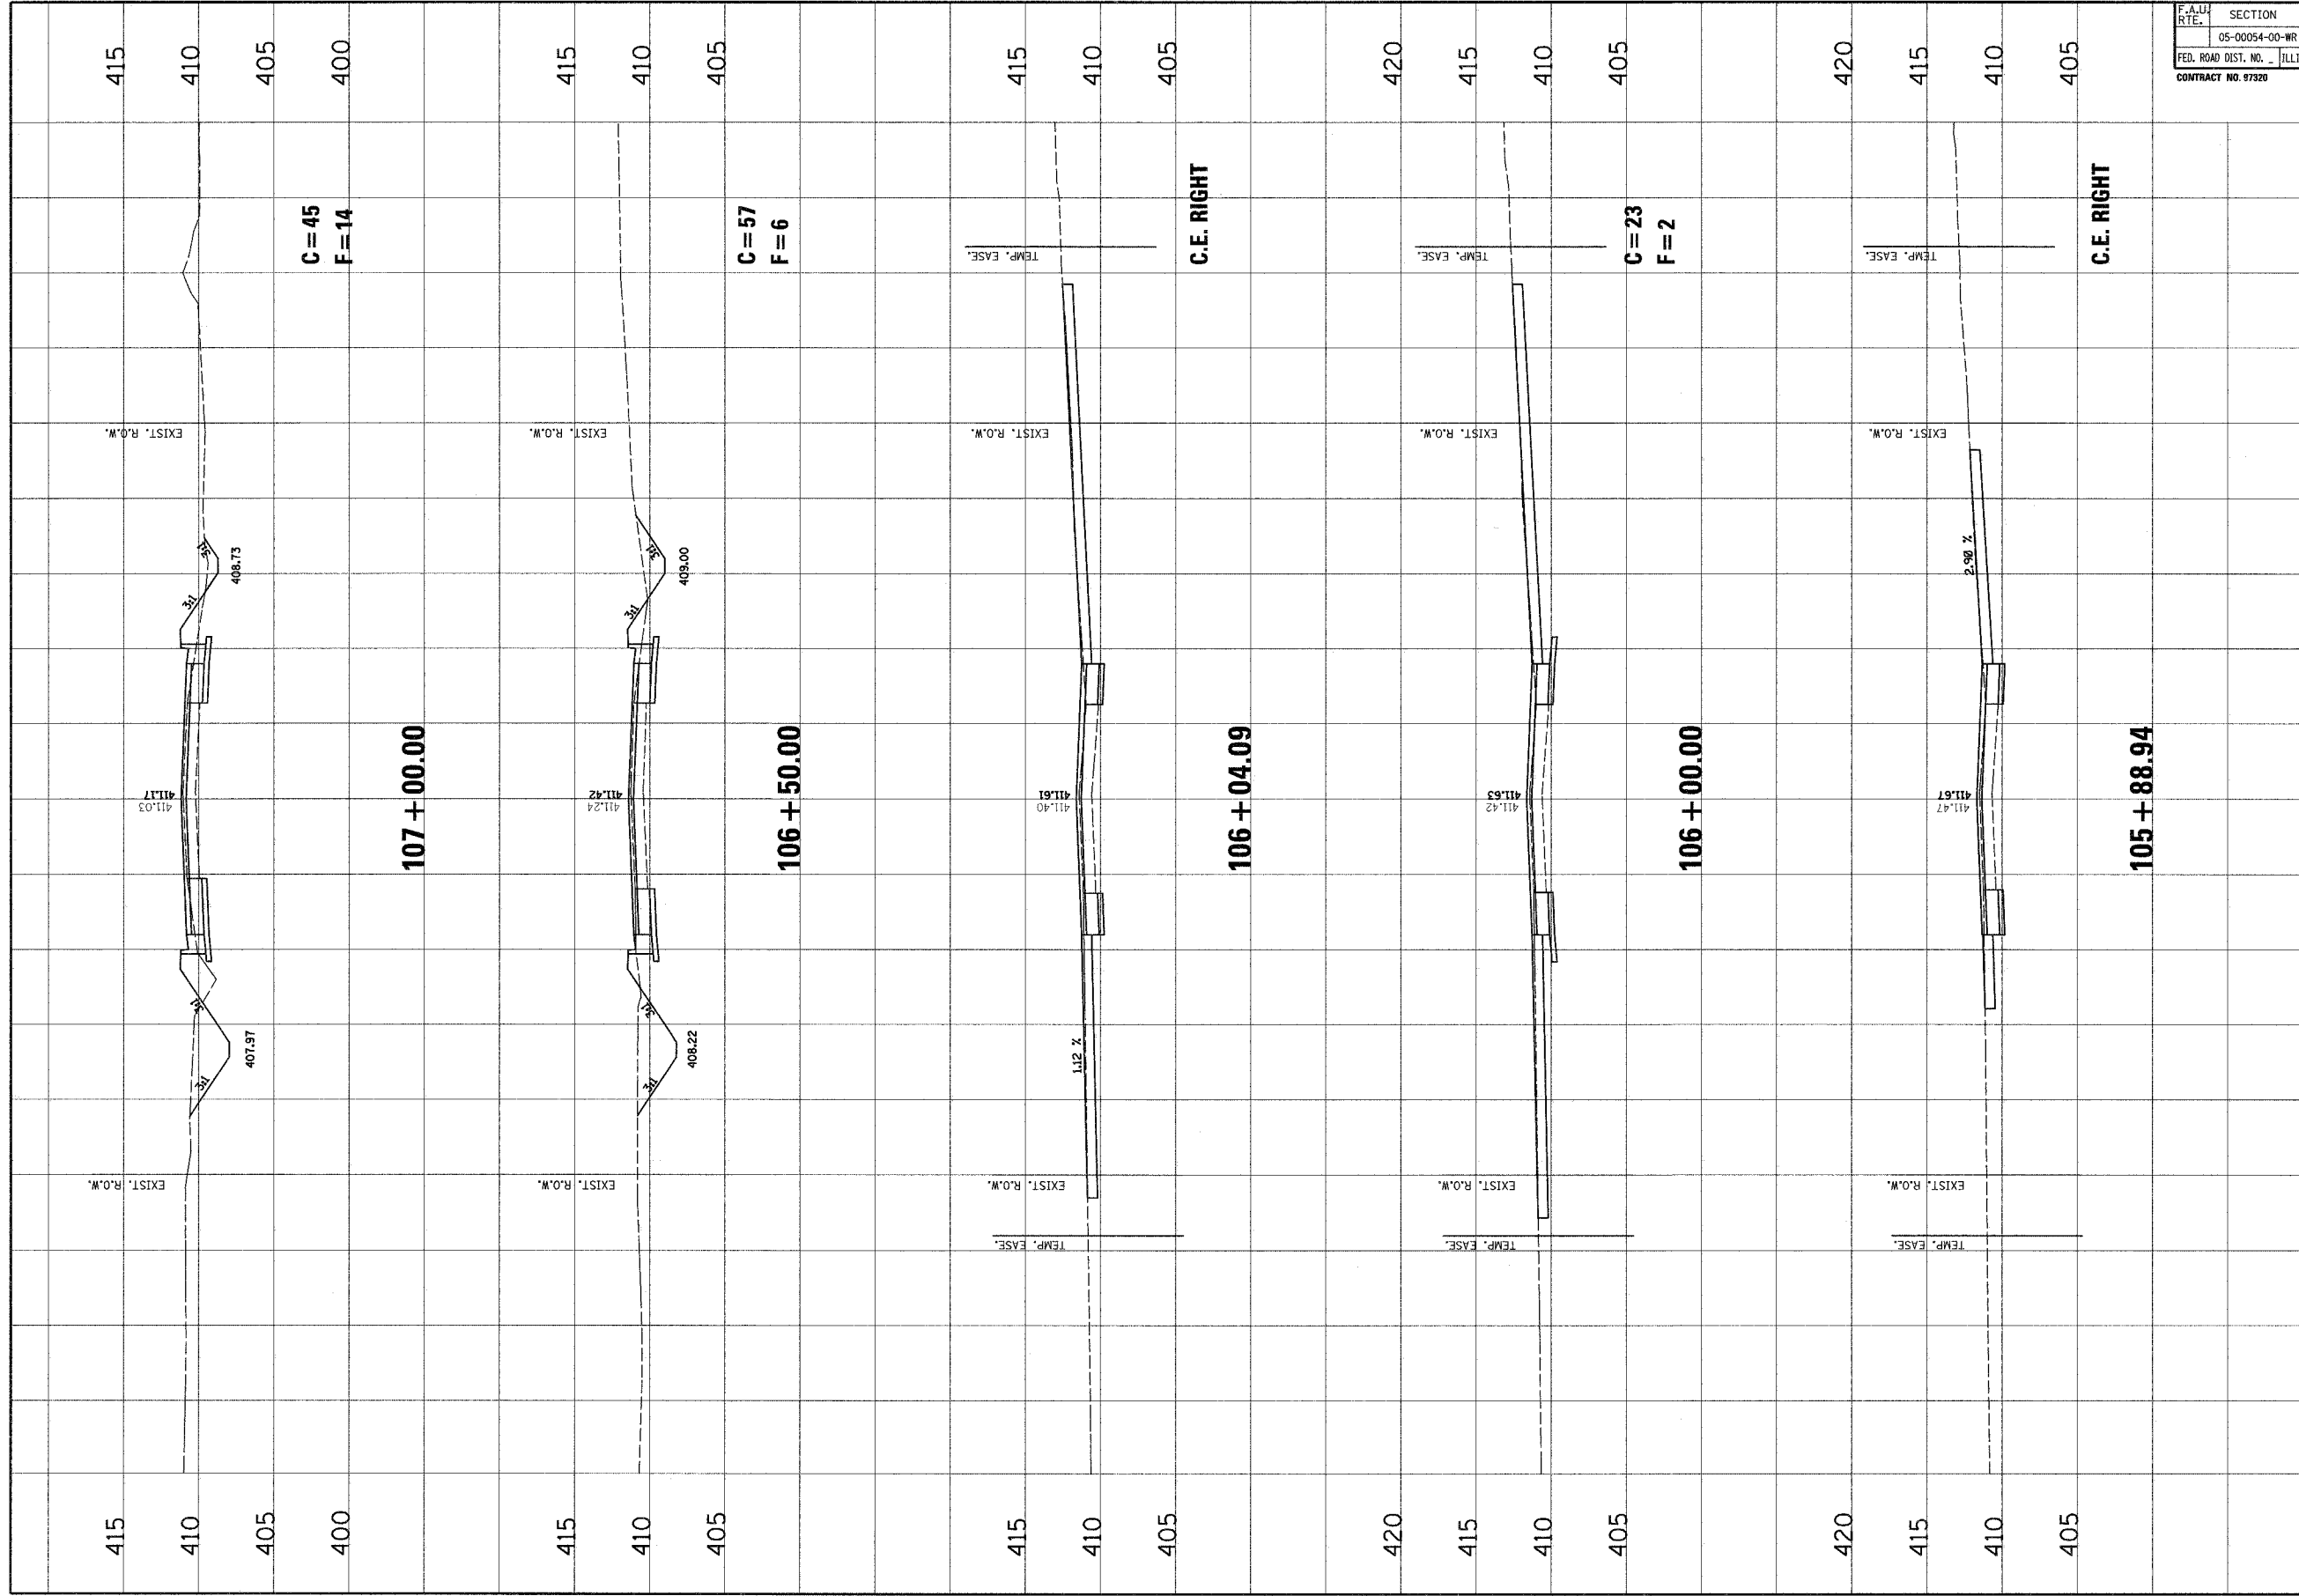

NO.	DATE	BY	REVISIONS	REMARKS


Juneau Associates, Inc. P.C.
 CONSULTING ENGINEERS AND LAND SURVEYORS
 100 South Main Street, P.O. Box 1285
 Peoria, Illinois 61602-1285
 PHONE: (312) 675-1100 FAX: (312) 675-1101
 E-MAIL: JUNEAU@JUNEAU-ASSOCIATES.COM

CLIENT/PROJECT :
OLD MADISON ROAD ROADWAY IMPROVEMENTS
 CITY OF MADISON, ILLINOIS

OLD MADISON ROAD CROSS SECTIONS

DES. BY: SAS
 DWN. BY: SAS
 CHK. BY: BFK
 JOB NO. E-08003
 DATE: 06/06/07
 SCALE: HORIZ. 1 inch = 10 feet
 VERT. 1 inch = 5 feet
 SHEET No. **85**
 OF **8** SHEETS