



F.A.U. RTE.	SECTION	COUNTY	TOTAL SHEETS	SHEET NO.
	05-00054-00-WR	MADISON/ST. CLAIR	110	87
FED. ROAD DIST. NO.	ILLINOIS		FED. AID PROJECT	
CONTRACT NO. 07320				

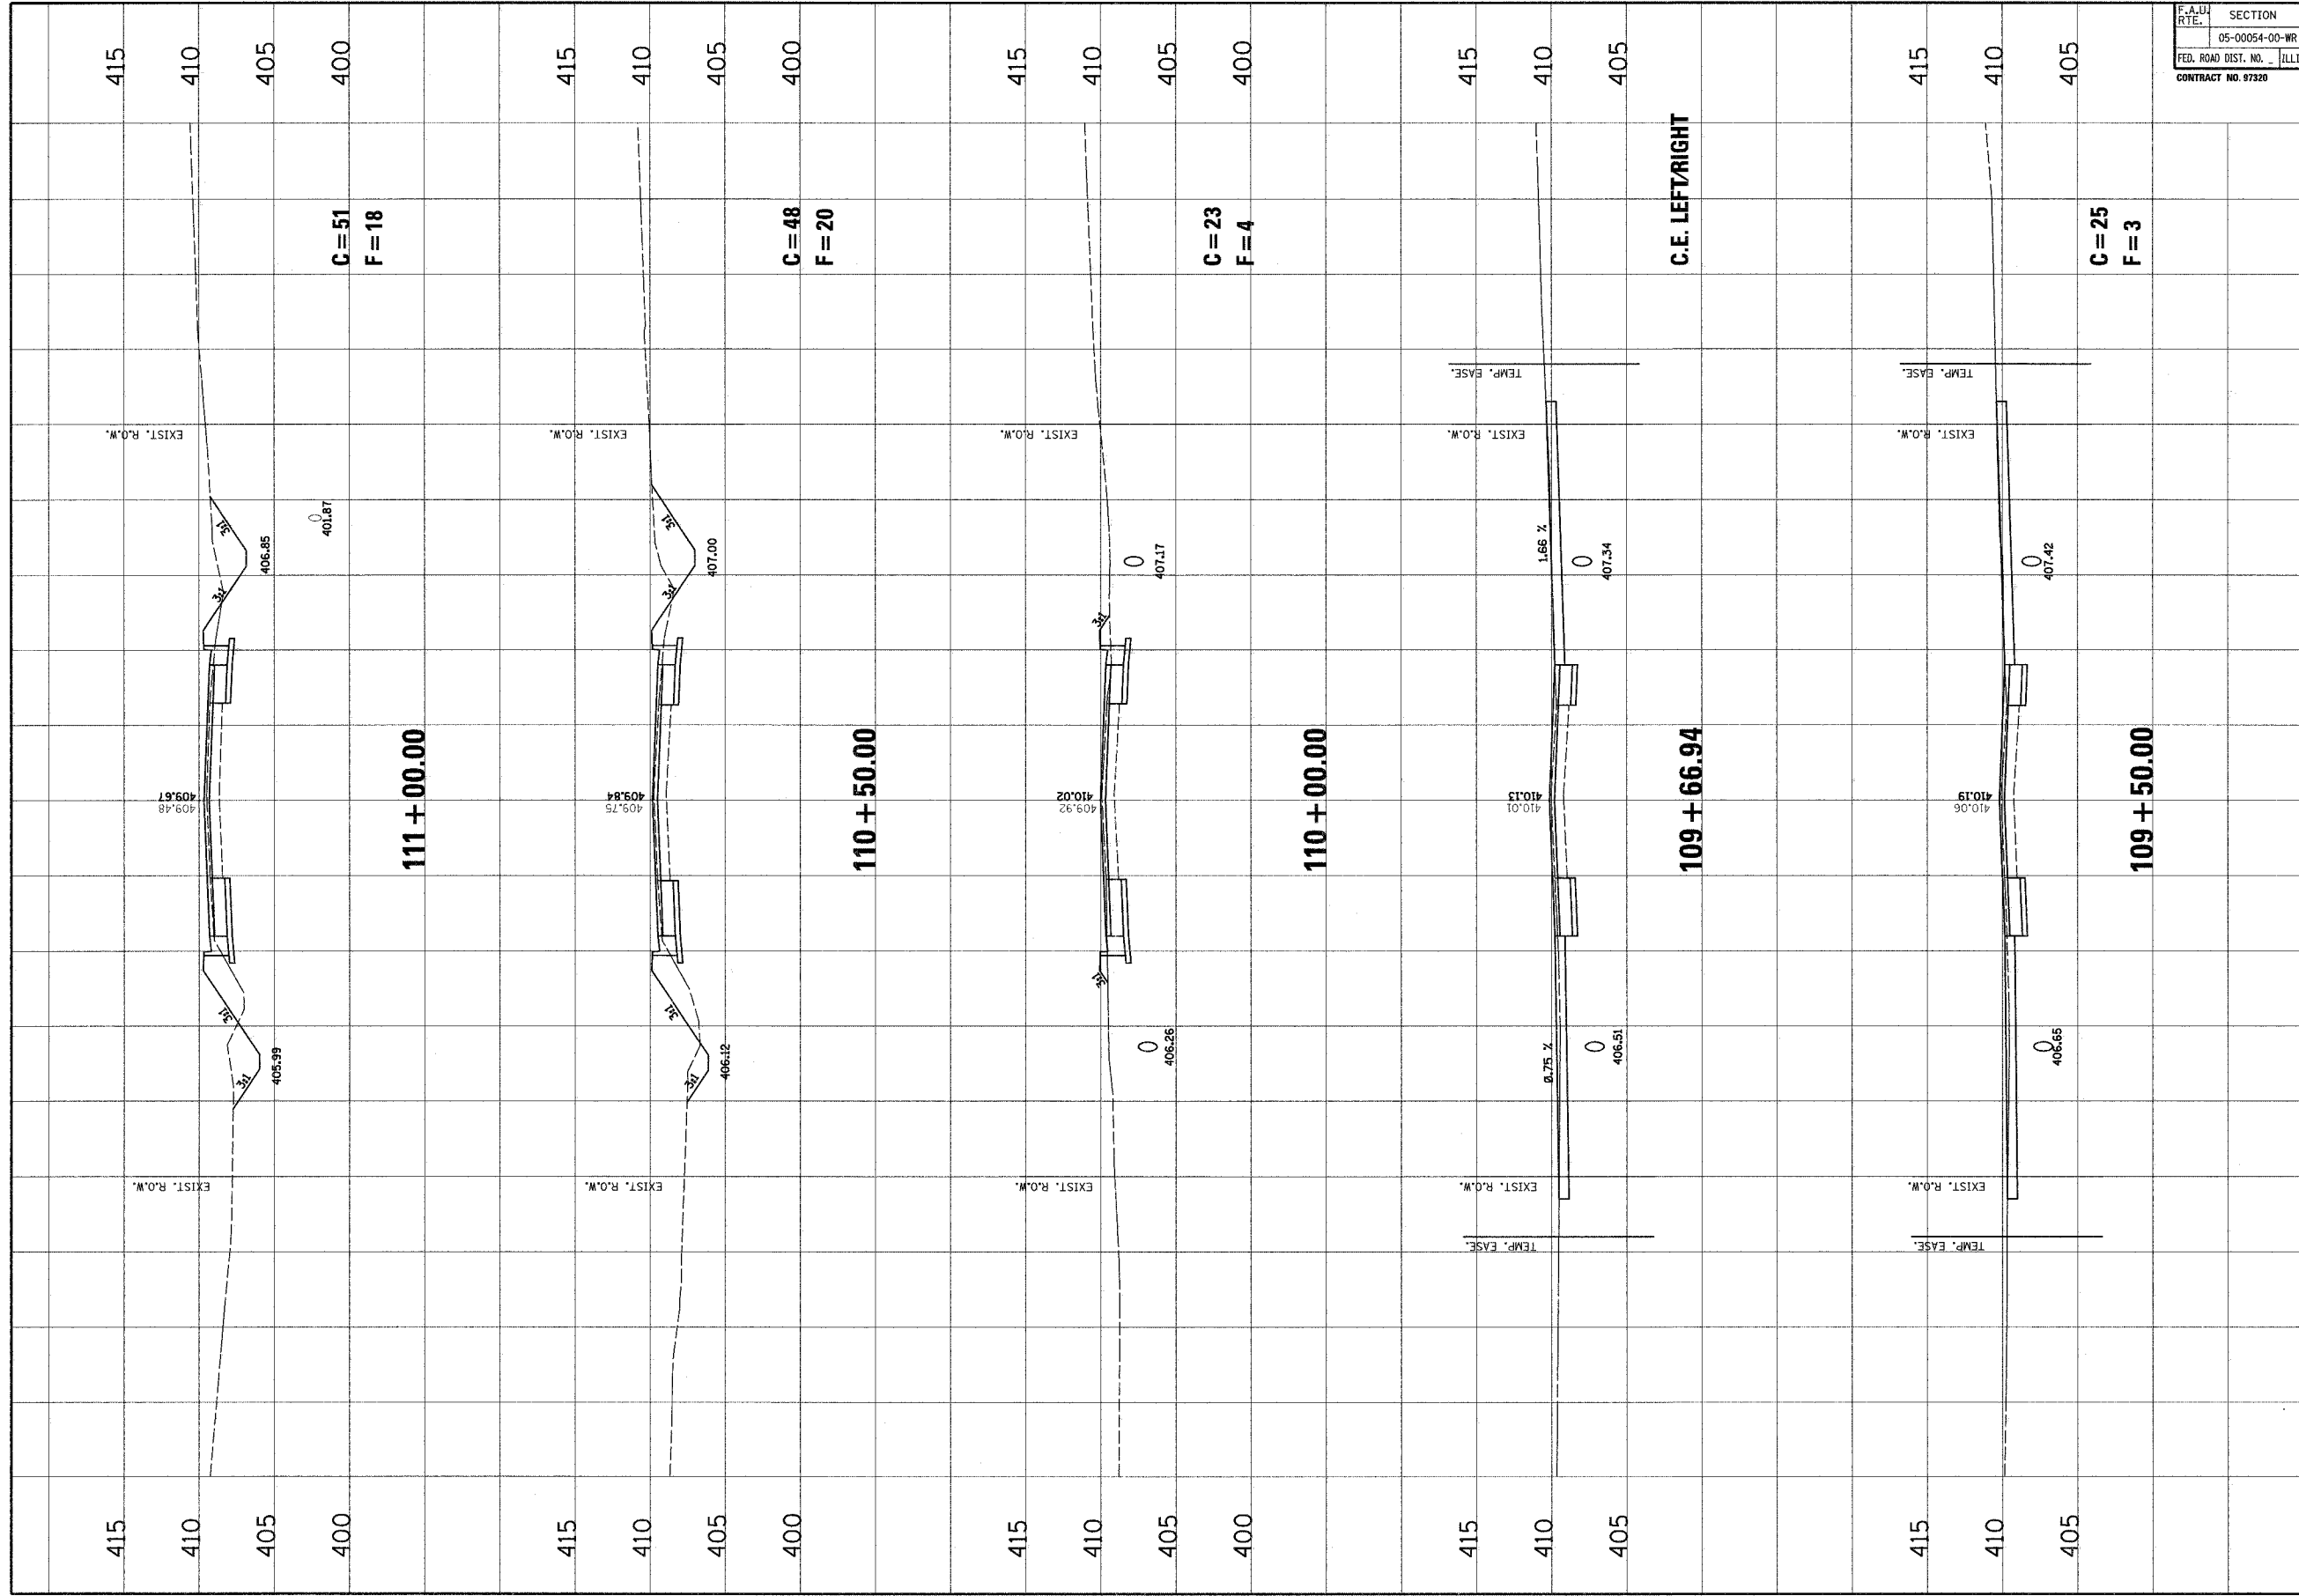

NO.	DATE	BY	REVISIONS	REMARKS


Juneau Associates, Inc. P.C.
 CONSULTING ENGINEERS AND LAND SURVEYORS
 100 North University Blvd., Suite 1100
 Springfield, Illinois 62761-1100
 Phone: (618) 266-0000
 Fax: (618) 266-0001

CLIENT/PROJECT :
OLD MADISON ROAD ROADWAY IMPROVEMENTS
 CITY OF MADISON, ILLINOIS

OLD MADISON ROAD
CROSS SECTIONS

DSN. BY: SAS
 DRN. BY: SAS
 CHK. BY: BFK
 JOB NO. E-06003
 DATE: 05/06/07
 SCALE: HORZ. 1" = 10 Feet
 VERT. 1" = 5 Feet

SHEET NO.
87

OF 8 SHEETS