



F.A.U. RTE.	SECTION	COUNTY	TOTAL SHEETS	SHEET NO.
	05-00054-00-WR	MADISON/ST. CLAIR	110	94
FED. ROAD DIST. NO.	ILLINOIS	FED. AID PROJECT		
CONTRACT NO. 87320				

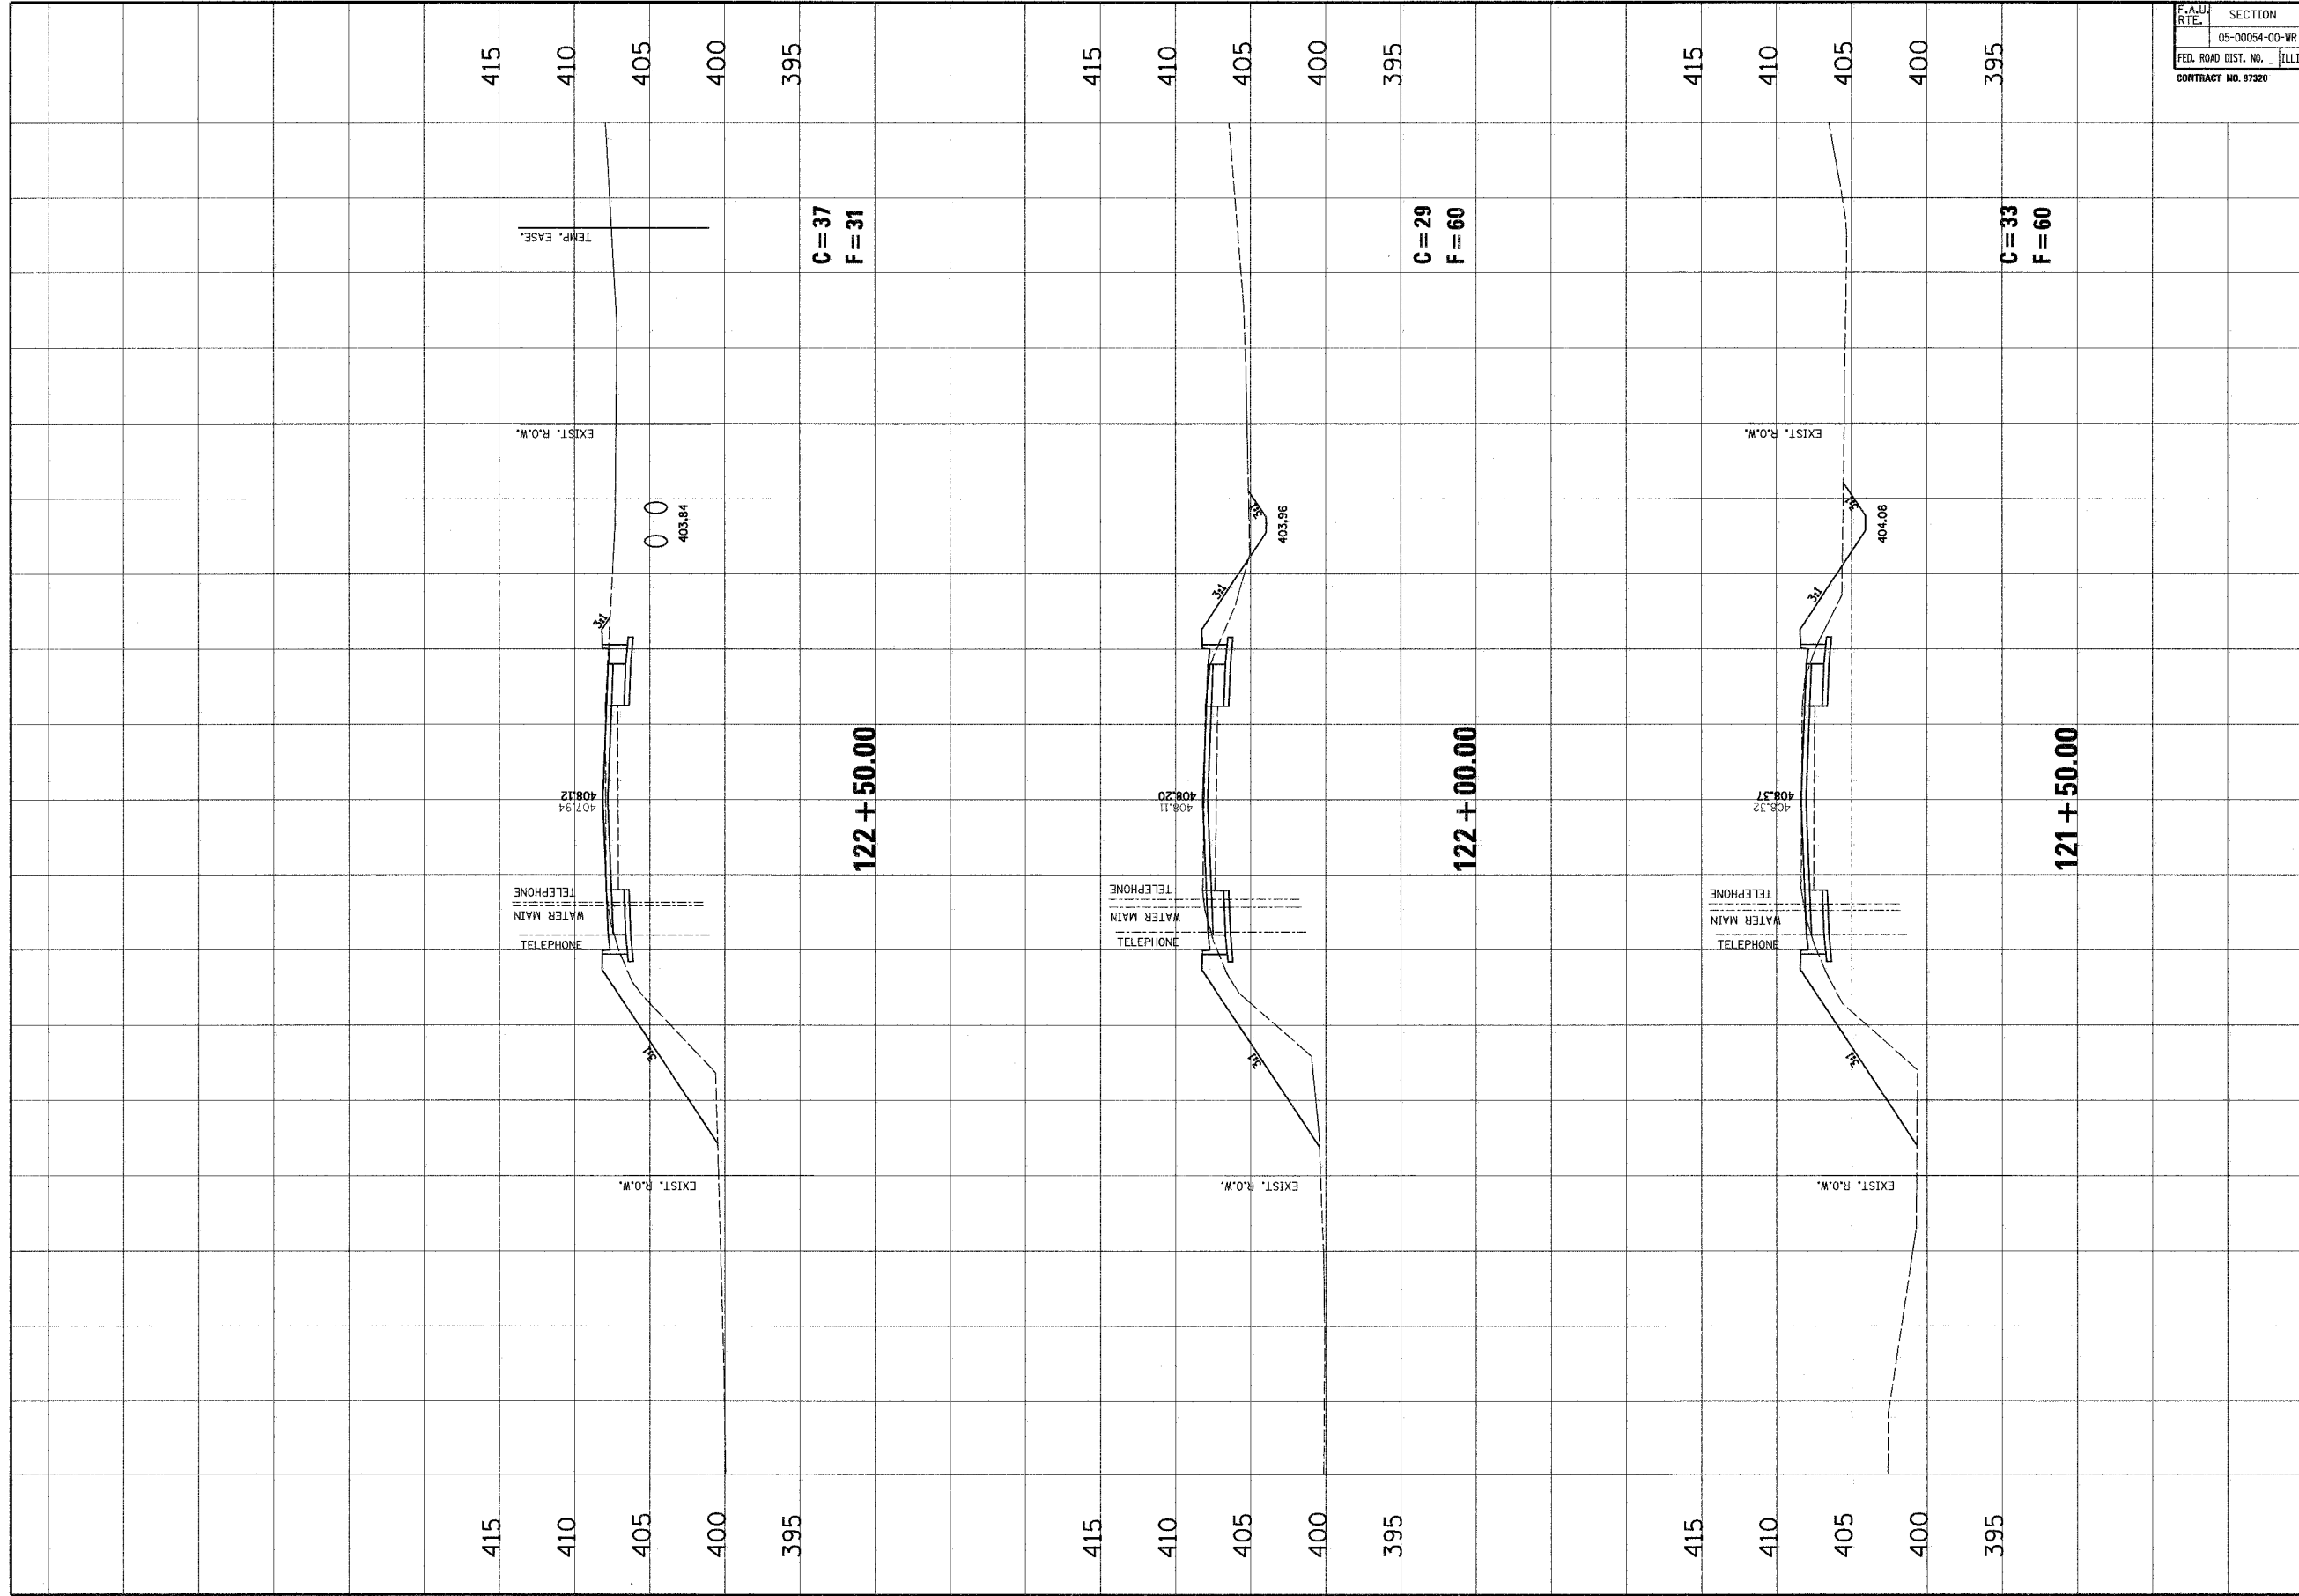

REVISIONS	
NO.	BY


JunEAU Associates, Inc. P.C.
 CONSULTING ENGINEER AND LAND SURVEYOR
 100 North Riverside Drive, Suite 300
 Chicago, Illinois 60606
 Phone: (312) 467-1100
 Fax: (312) 467-1101

CLIENT/PROJECT :
OLD MADISON ROAD ROADWAY IMPROVEMENTS
CITY OF MADISON, ILLINOIS

OLD MADISON ROAD CROSS SECTIONS

DESIGNED BY: SAS
DRAWN BY: SAS
CHECKED BY: BFK
JOB NO. E-061003
DATE: 06/06/07
SCALE: HORIZ. 1 inch = 10 feet VERT. 1 inch = 5 feet
SHEET No. 94

OF 10 SHEETS