


F.A.U. RTE.	SECTION	COUNTY	TOTAL SHEETS	SHEET NO.
	05-00054-00-WR	MADISON/ST. CLAIR	110	104
FED. ROAD DIST. NO.	ILLINOIS	FED. AID PROJECT		
CONTRACT NO. 97320				

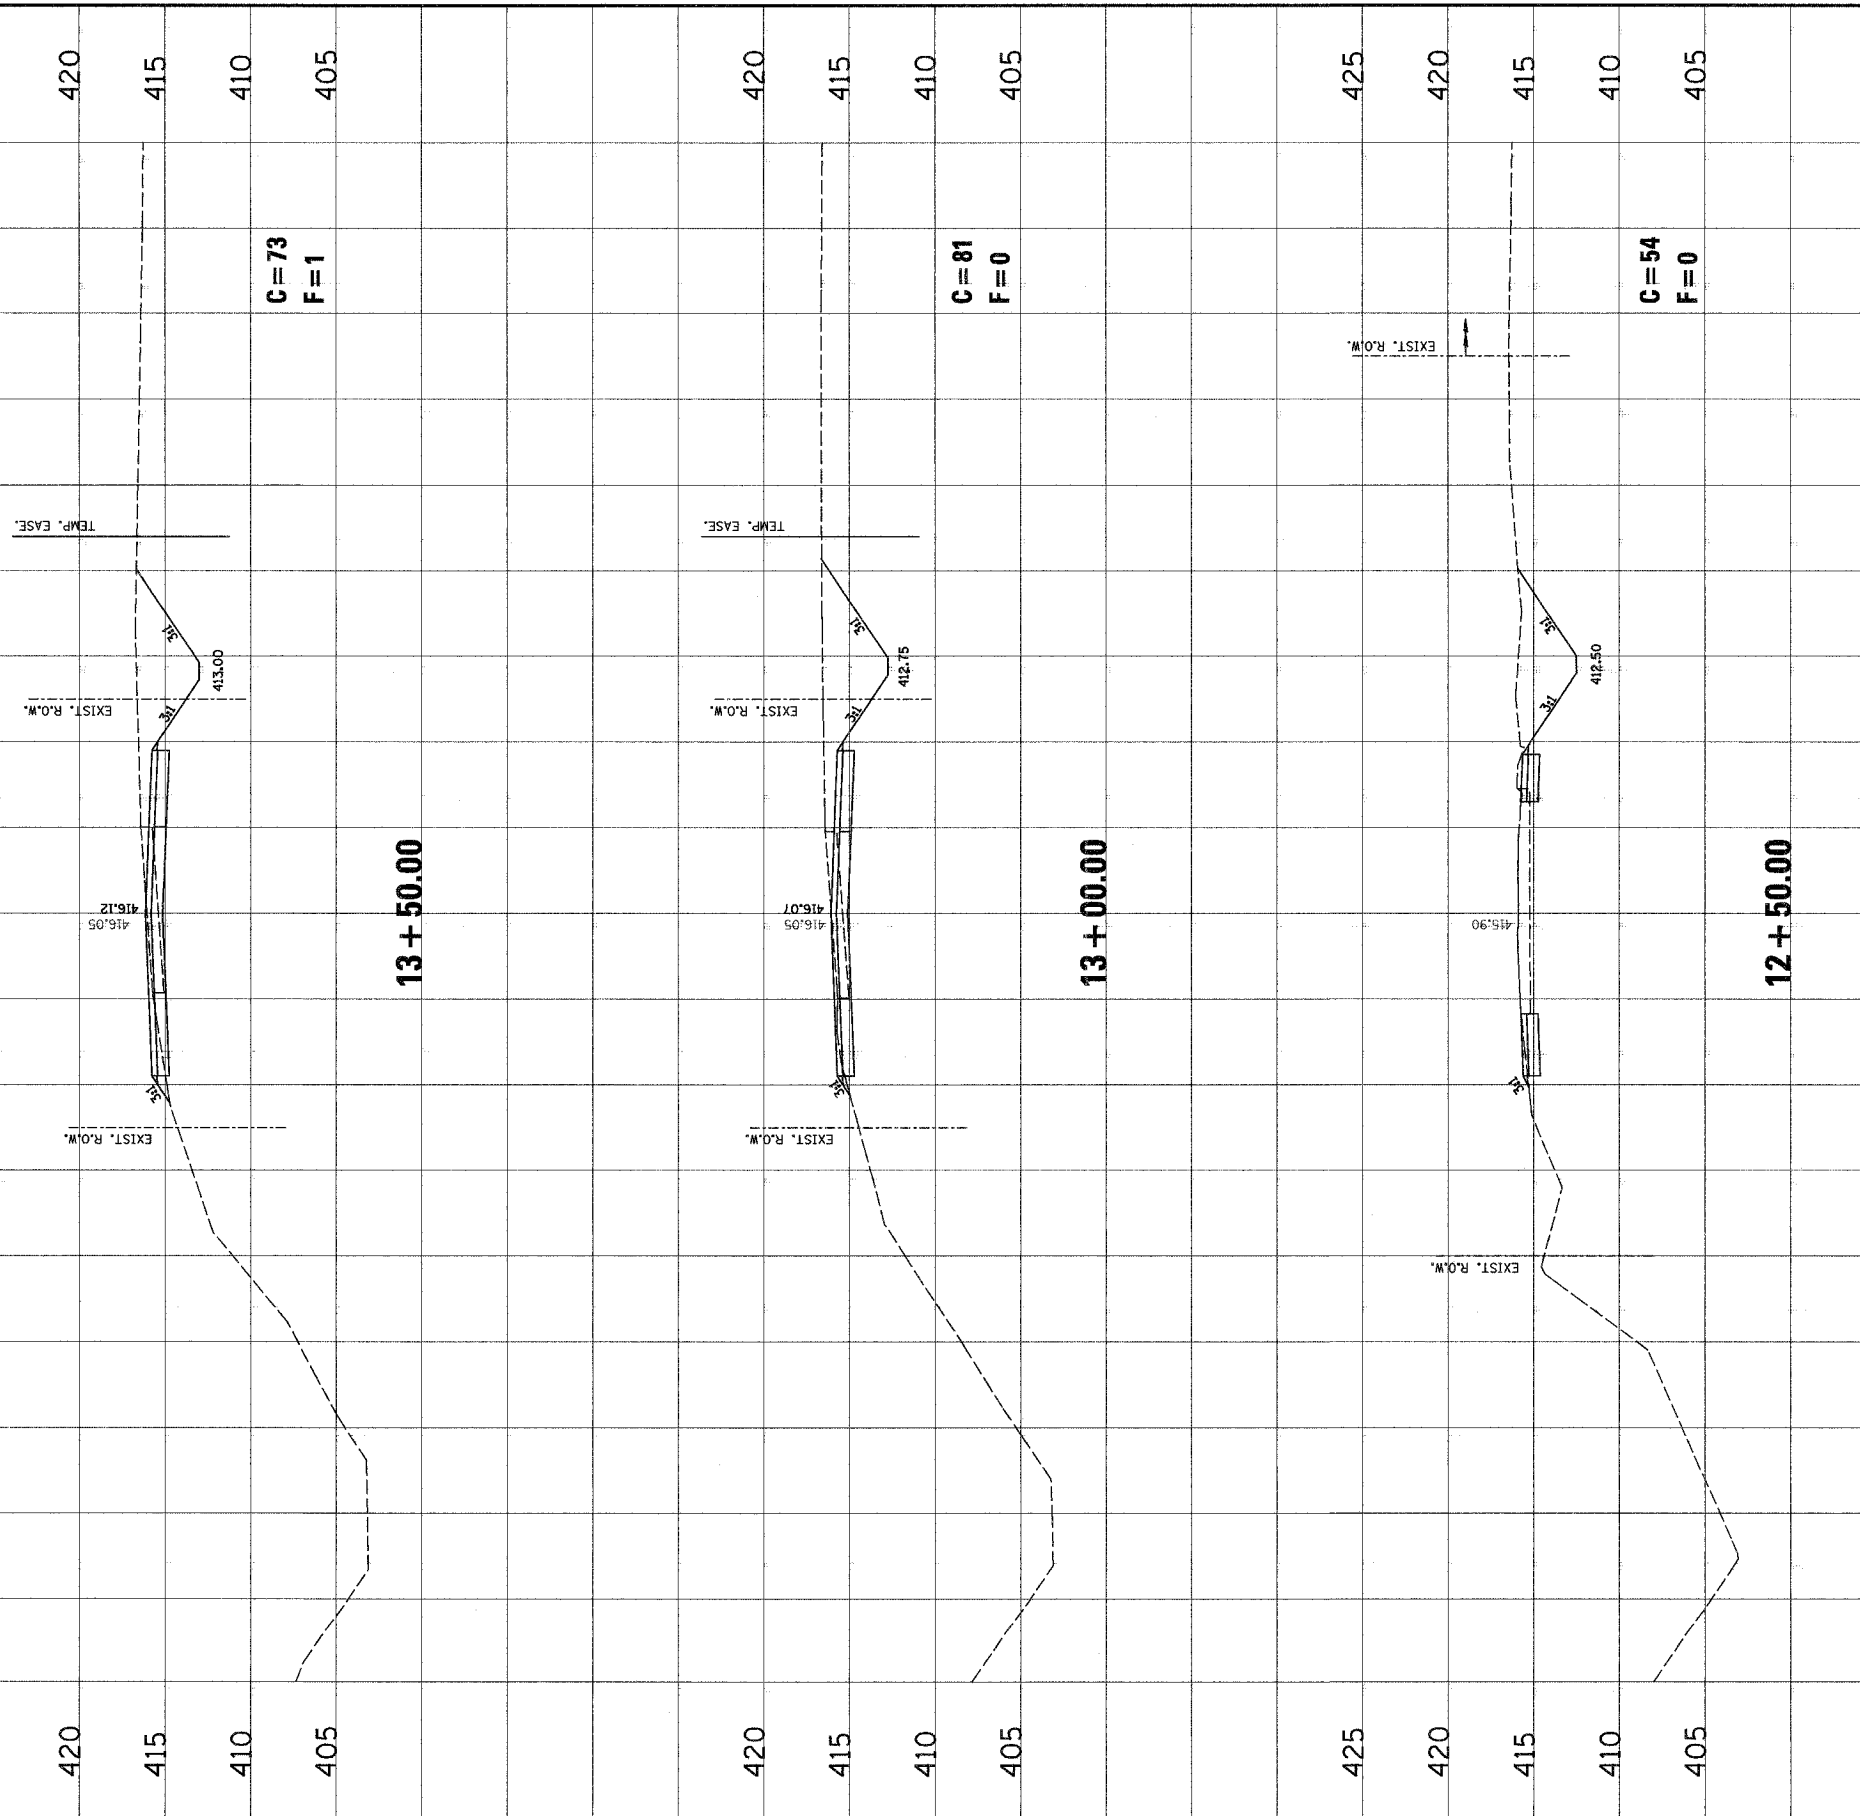

NO.	DATE	BY	REMARKS

Jansary Associates, Inc. P.C.
 CONSULTING ENGINEERS AND LAND SURVEYORS
 100 North American Dr. Ste. 200
 Normal, IL 62450
 Phone: (618) 261-1111
 Fax: (618) 261-1111

CLIENT/PROJECT:
OLD MADISON ROAD ROADWAY IMPROVEMENTS
 CITY OF MADISON, ILLINOIS

OLD MADISON ROAD
CROSS SECTIONS

DSN. BY: SAS
 CHW. BY: SAS
 JOB NO. E-06003
 DATE: 05/06/07
 SCALE: HORIZ. 1 inch = 10 feet
 VERT. 1 inch = 5 feet

SHEET No.
104

OF 10 SHEETS