



P.A.U. RATE	SECTION	COUNTY	TOTAL SHEETS	SHEET NO.
	05-00054-00-WR	MADISON/ST. CLAIR	110	108
FED. ROAD DIST. NO.	ILLINOIS	FED. AID PROJECT		
CONTRACT NO. 97320				

425  
420  
415  
410  
405

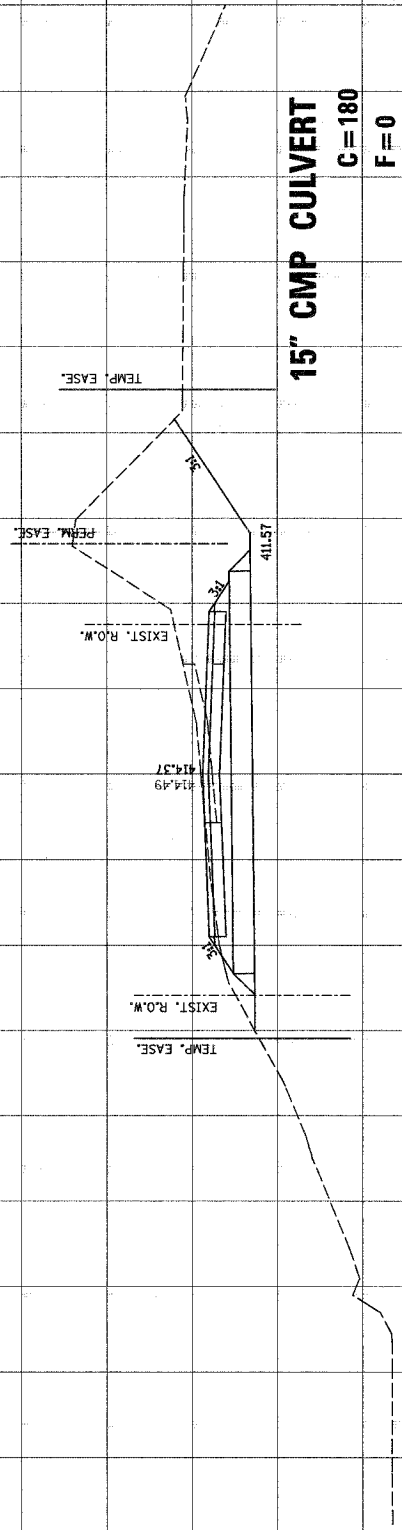


20 + 50.00

425  
420  
415  
410  
405

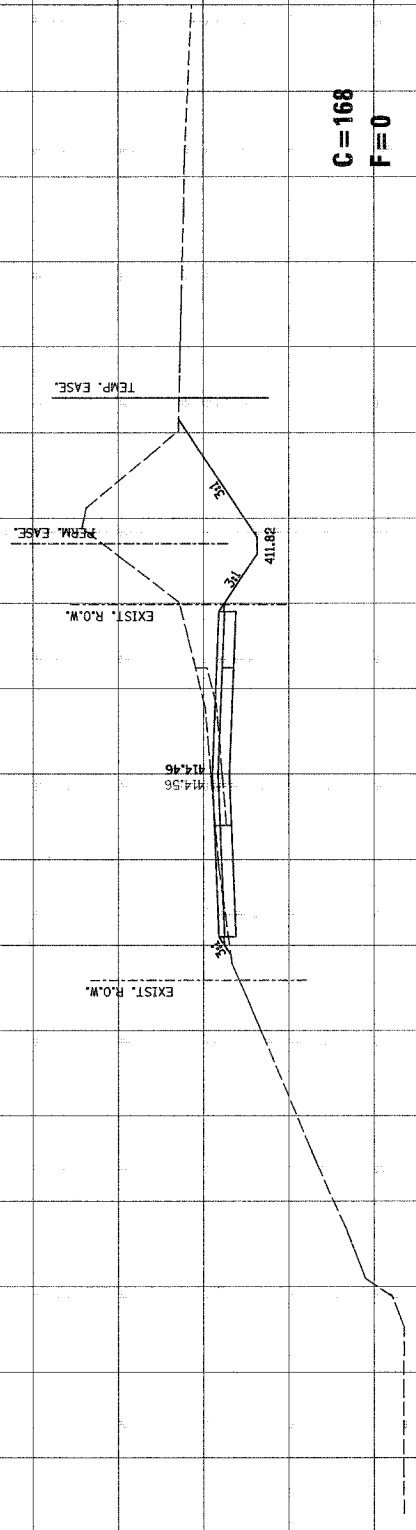

20 + 00.00

420  
415  
410  
405

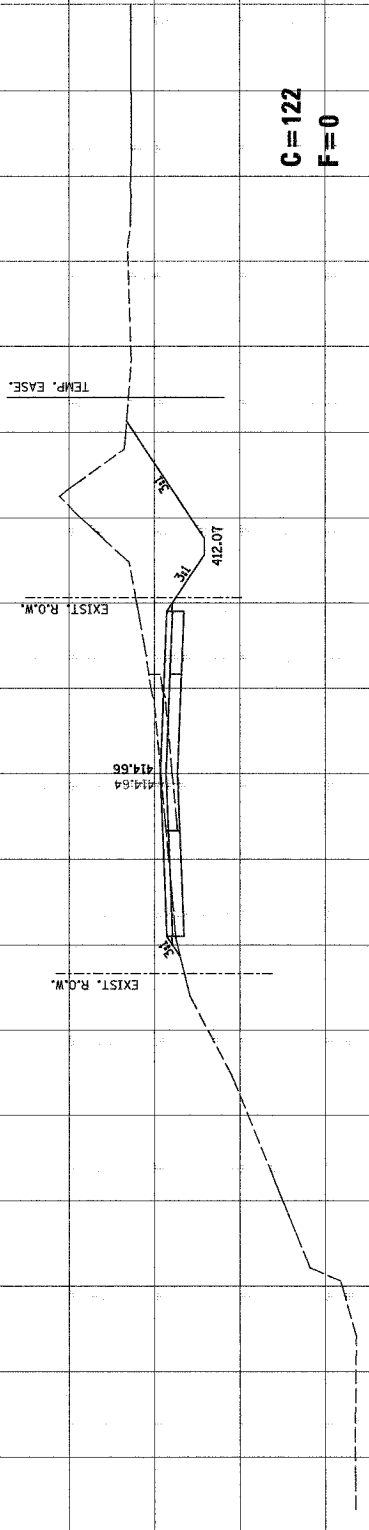


19 + 50.00

DES. BY: SAS  
DWN. BY: SAS  
CHK. BY: BFX  
JOB NO. E-06003  
DATE: 05/05/07  
SCALE: HORIZ. 1"=10' FEET  
VERT. 1"=5' FEET

SHEET No.  
108

OF 10 SHEETS

NO.	DATE	BY	REVISIONS	REMARKS


**JunEAU Associates, Inc. P.C.**  
 CONSULTING ENGINEERS AND LAND SURVEYORS  
 100 South Third Street, Suite 200  
 Madison, Illinois 62201  
 Phone: (618) 263-0001  
 Fax: (618) 263-0002

CLIENT/PROJECT:  
**OLD MADISON ROAD ROADWAY IMPROVEMENTS**  
**CITY OF MADISON, ILLINOIS**

**OLD MADISON ROAD  
CROSS SECTIONS**