
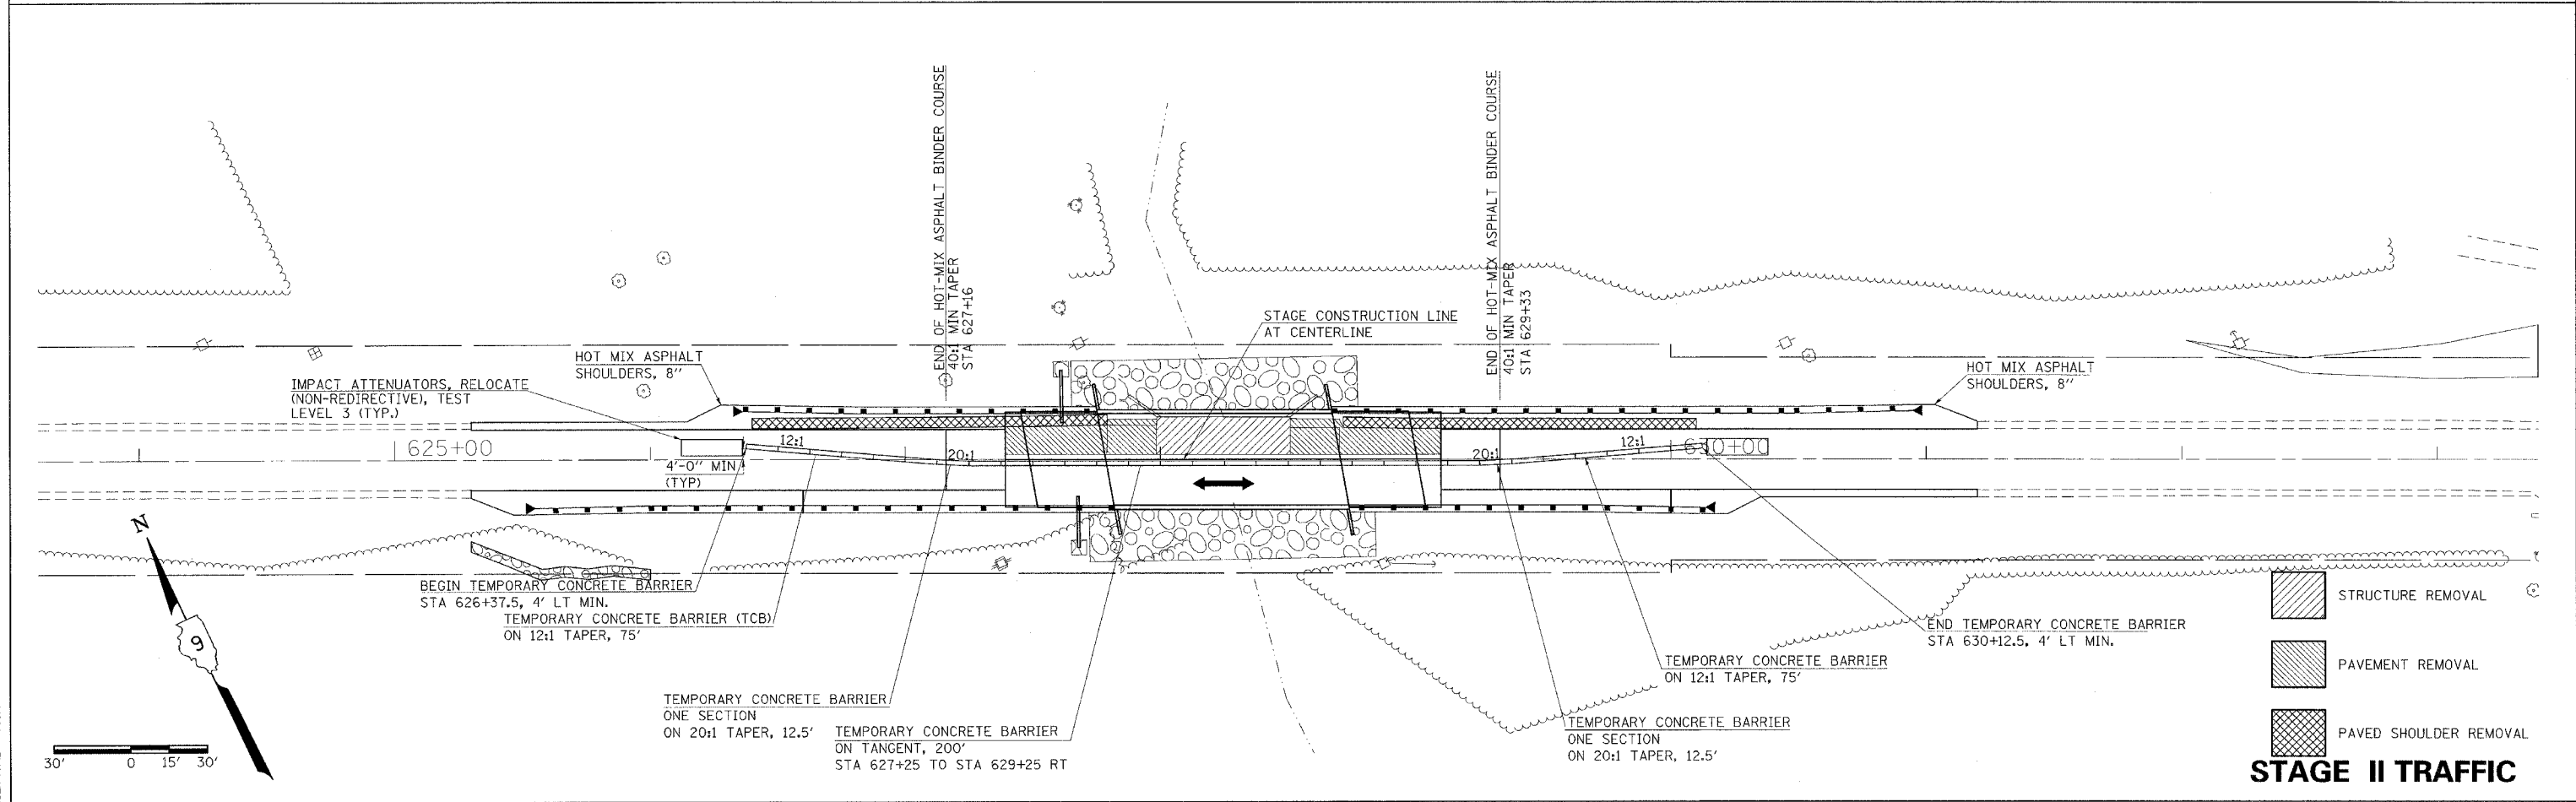


| | | | | |
|---------------------|-----------|----------|--------------|-----------------|
| F.A.P. RTE. | SECTION | COUNTY | TOTAL SHEETS | SHEET NO. |
| 885 | (107A)B-1 | JOHNSON | 38 | 9 |
| FED ROAD DIST NO. 7 | | ILLINOIS | | FED AID PROJECT |
| CONTRACT NO. 98776 | | | | |

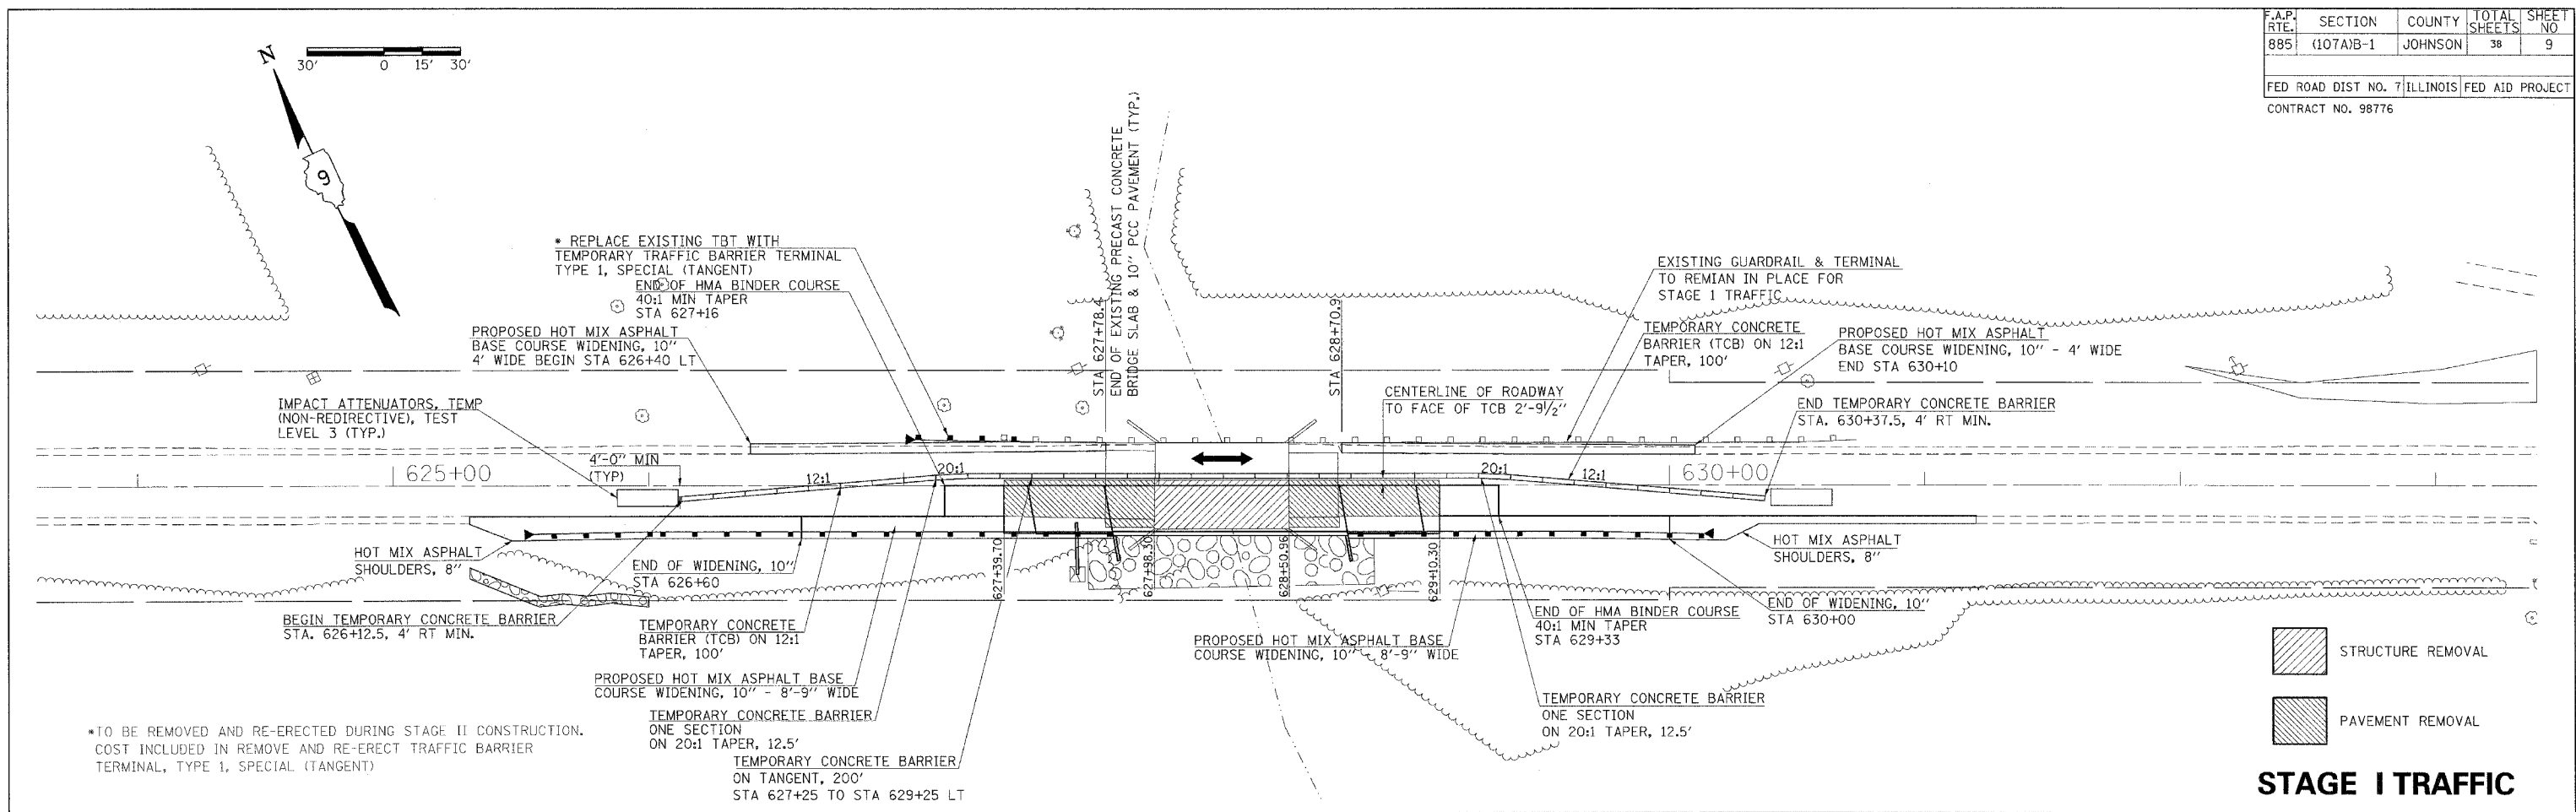

PLOT DATE = 7/28/2007
 FILE NAME = c:\projects\98776\98776.dgn
 PLOT SCALE = 3/8" = 1' / IN.
 USER NAME = halsstead