


CONTRACT NO. 98776			
F.A.P. RTE.	SECTION	COUNTY	TOTAL SHEET NO.
885	(107A)B-1	JOHNSON	38 19
STA. 627+00.00 TO STA. 627+79.00		ILLINOIS FED. AID PROJECT	

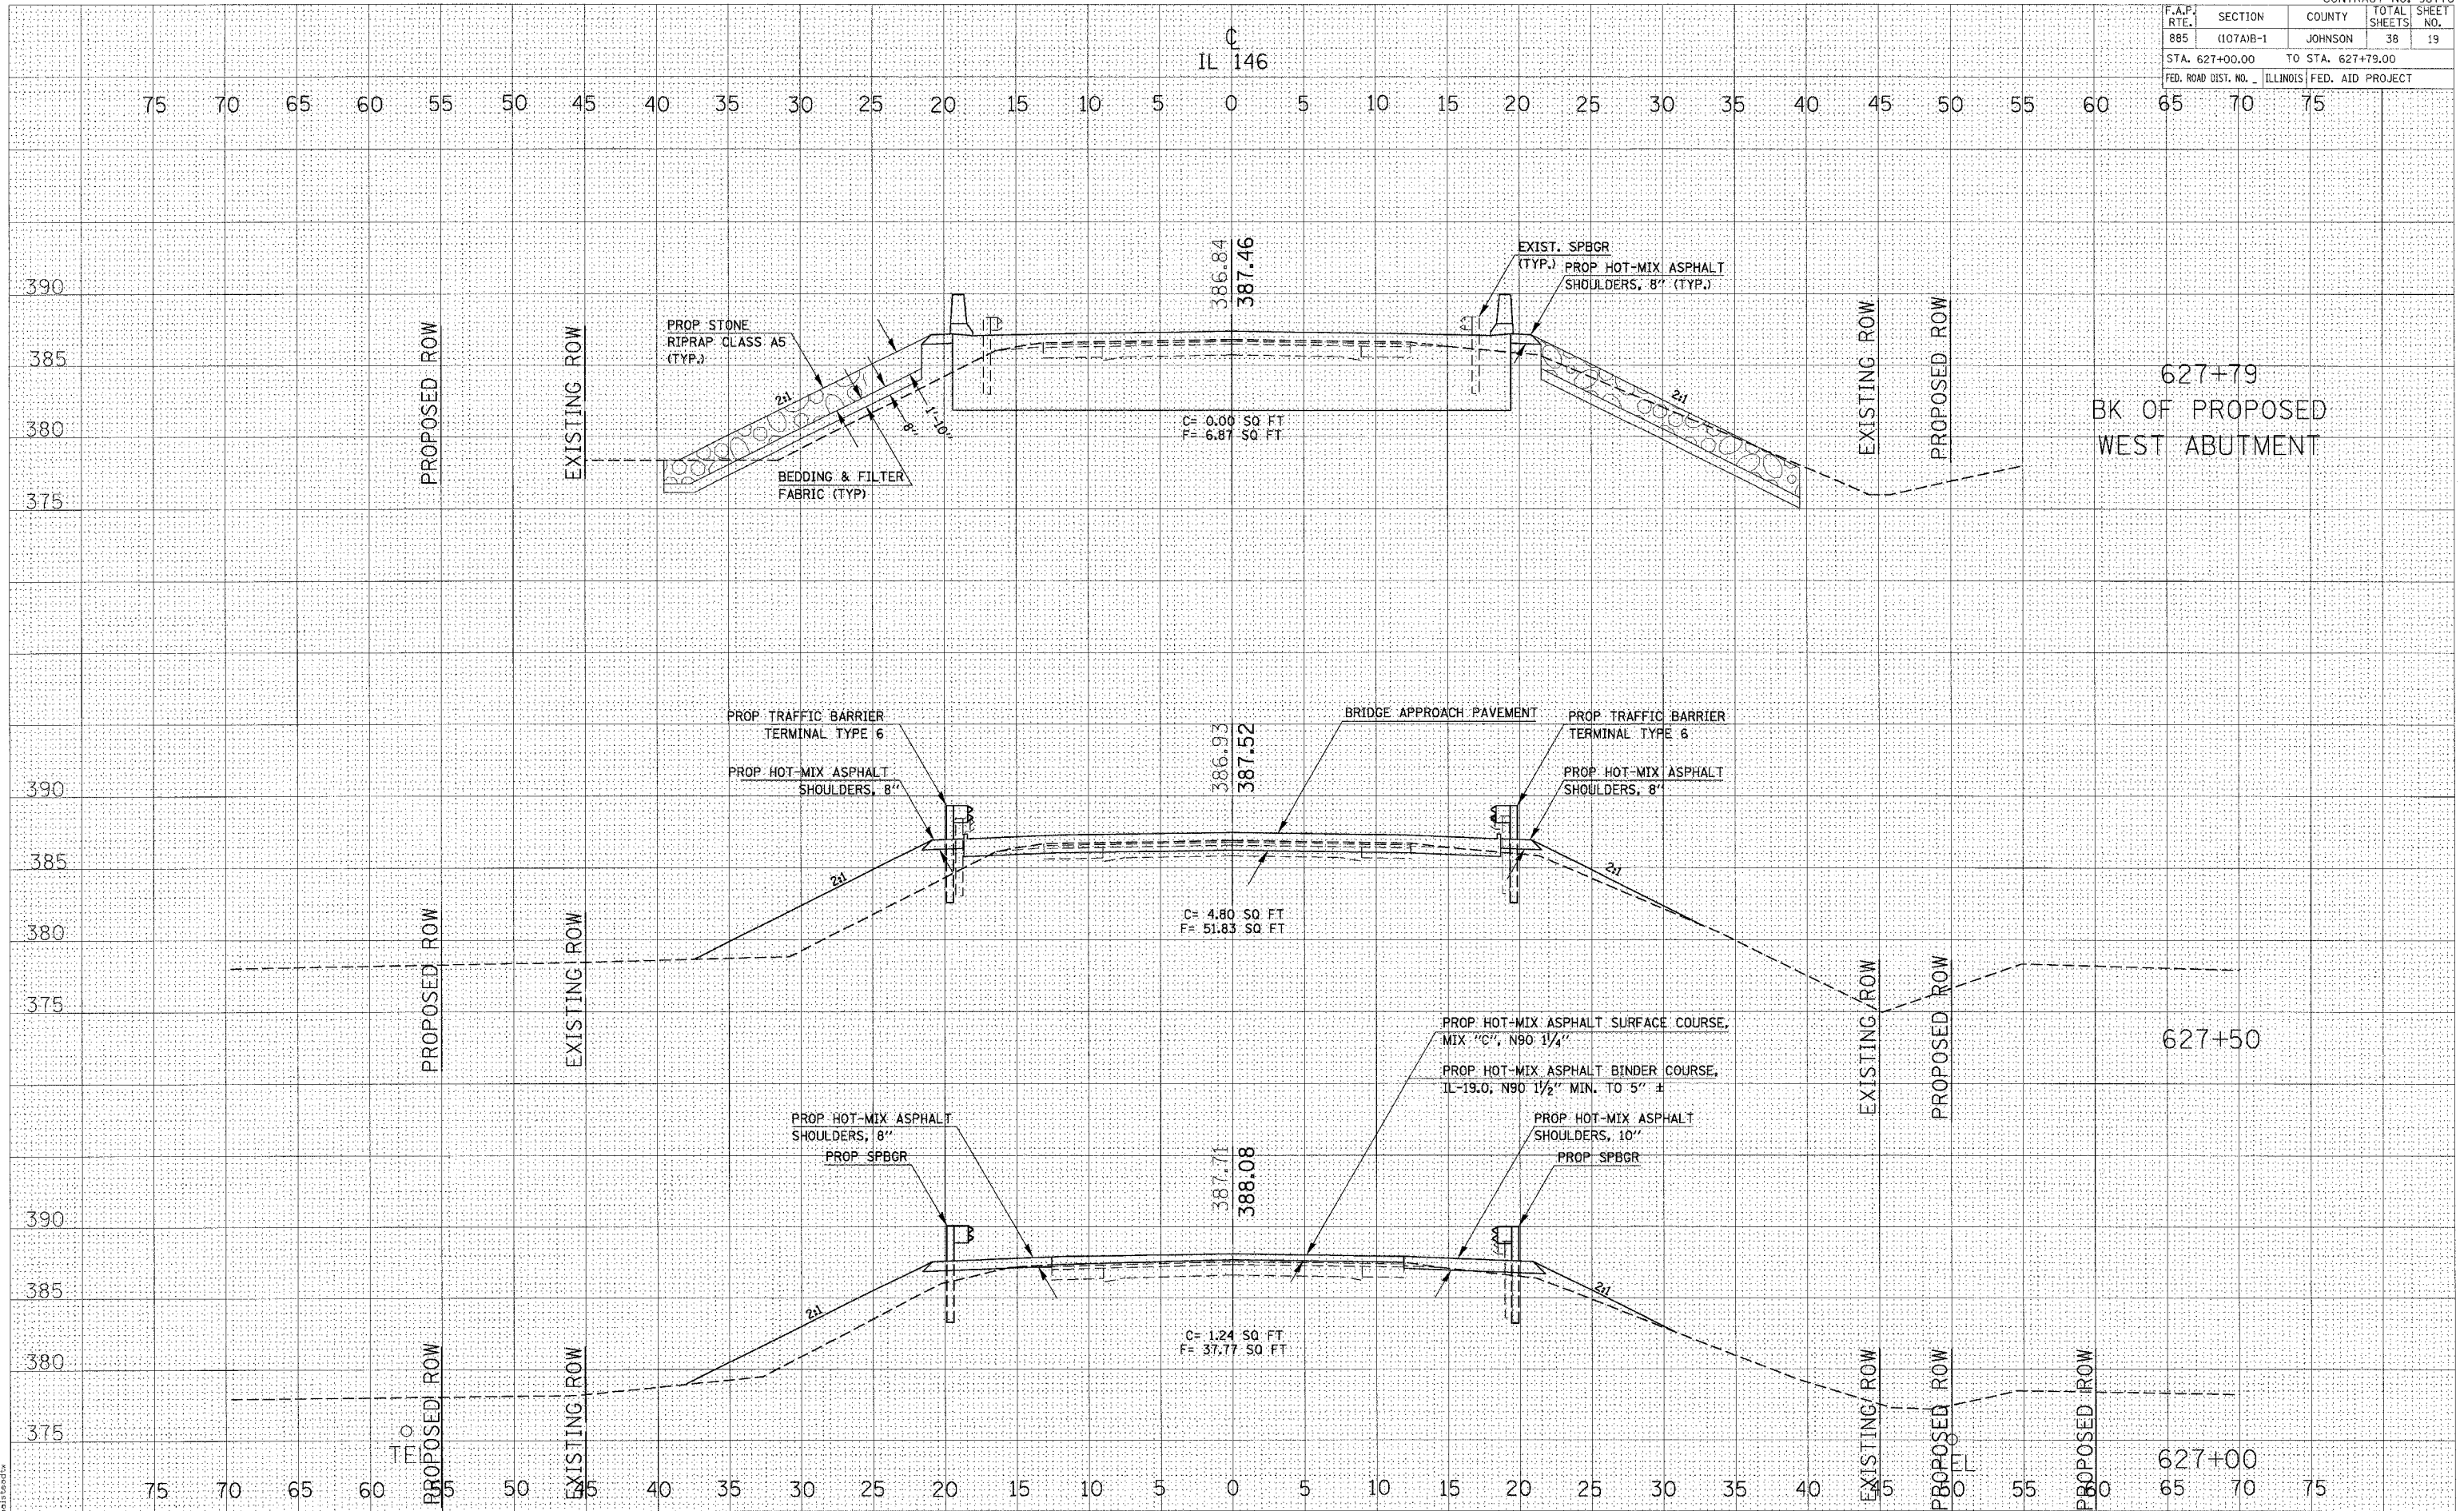

7/30/2007  
 c:\p\m\p\sta\10302613\044-0013.rvt  
 6:00:00 / JL  
 04/20/2007