


F.A.P. RTE.	SECTION	COUNTY	TOTAL SHEETS	SHEET NO.
885	(107A)B-1	JOHNSON	38	22
STA. 631+00.00		TO STA. 632+50.00		
FED. ROAD DIST. NO.	ILLINOIS	FED. AID PROJECT		

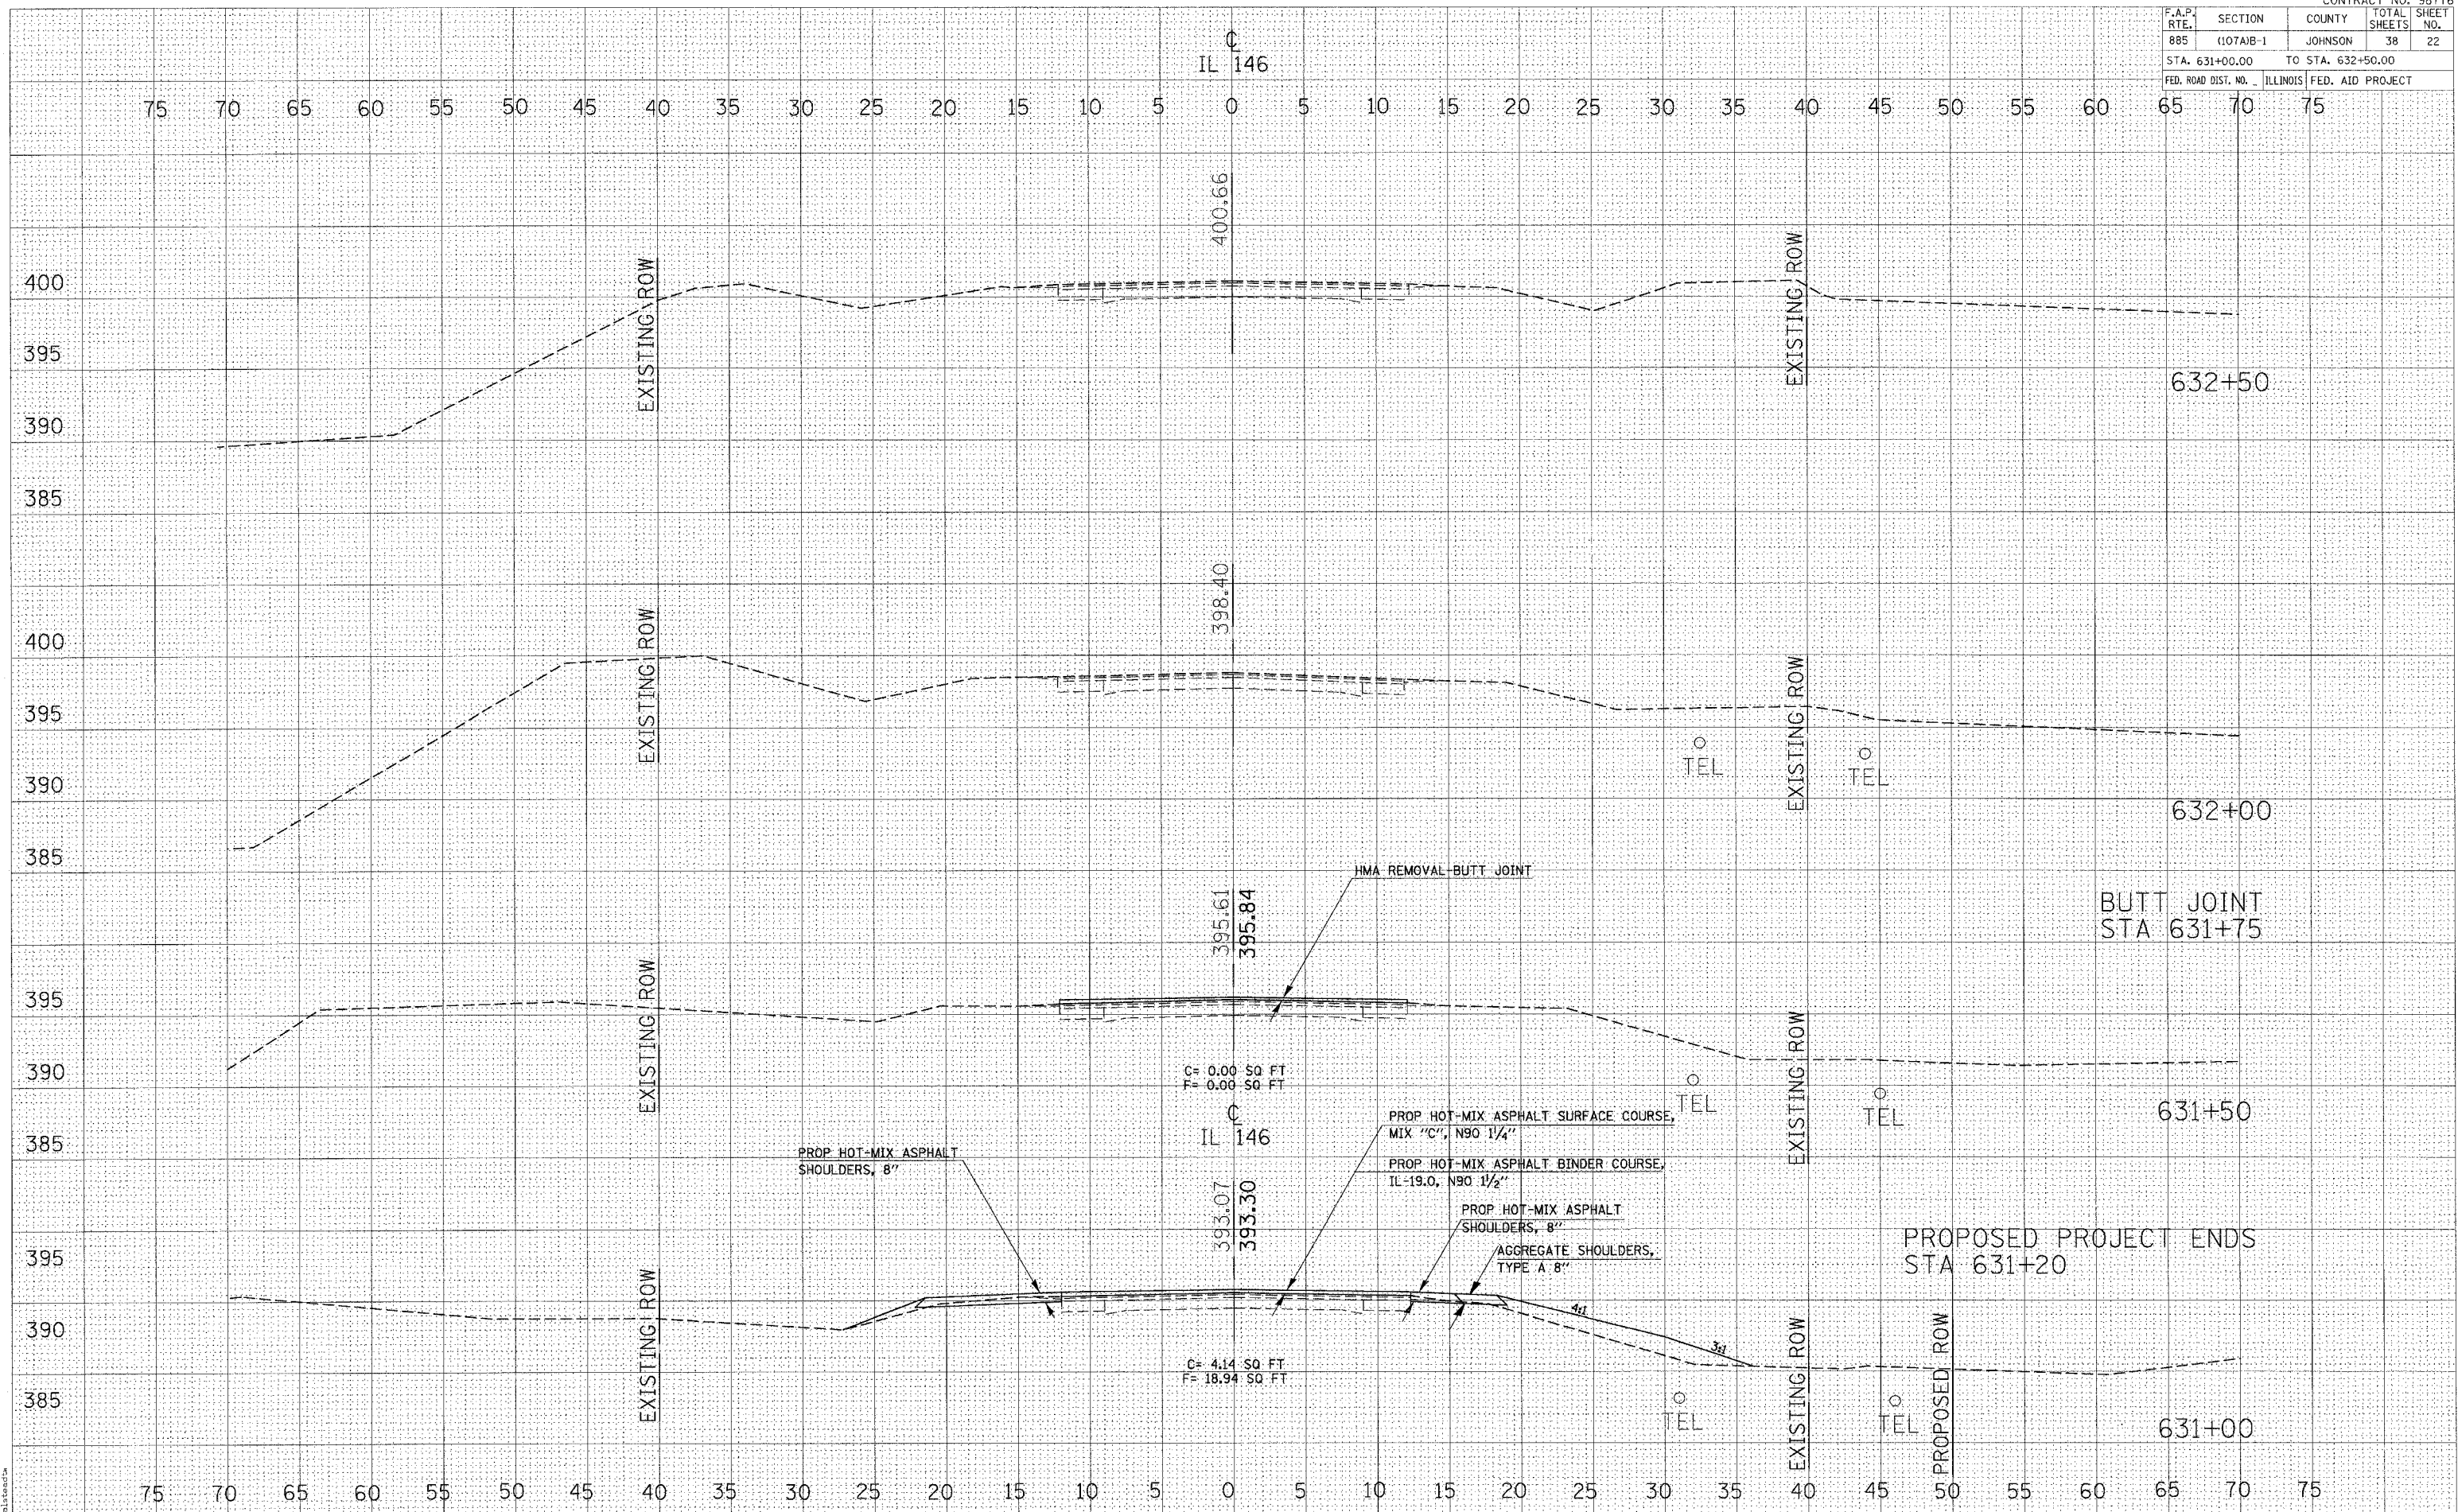

7/30/2007 10:03:03 AM 044-0013.mxd