

F.A.S. RTE.	SECTION	COUNTY	TOTAL SHEETS	SHEET NO.
960	38 B-1	JOHNSON	23	1

STATE OF ILLINOIS  
DEPARTMENT OF TRANSPORTATION  
DIVISION OF HIGHWAYS

**PROPOSED  
HIGHWAY PLANS**

FAS ROUTE 960 (US 45)  
SECTION 38 B-1  
JOHNSON COUNTY


PROJECT: **ACF-0960(106)**  
**PPC DECK BEAM SUPERSTRUCTURE REPLACEMENT  
OVER CAVE CREEK**  
C-99-048-04

FOR INDEX OF SHEETS, SEE SHEET NO. 2  
FOR SUMMARY OF QUANTITIES, SEE SHEET NO. 3

D-99-032-04



LOCATION OF SECTION INDICATED THIS: - [thick black line] -

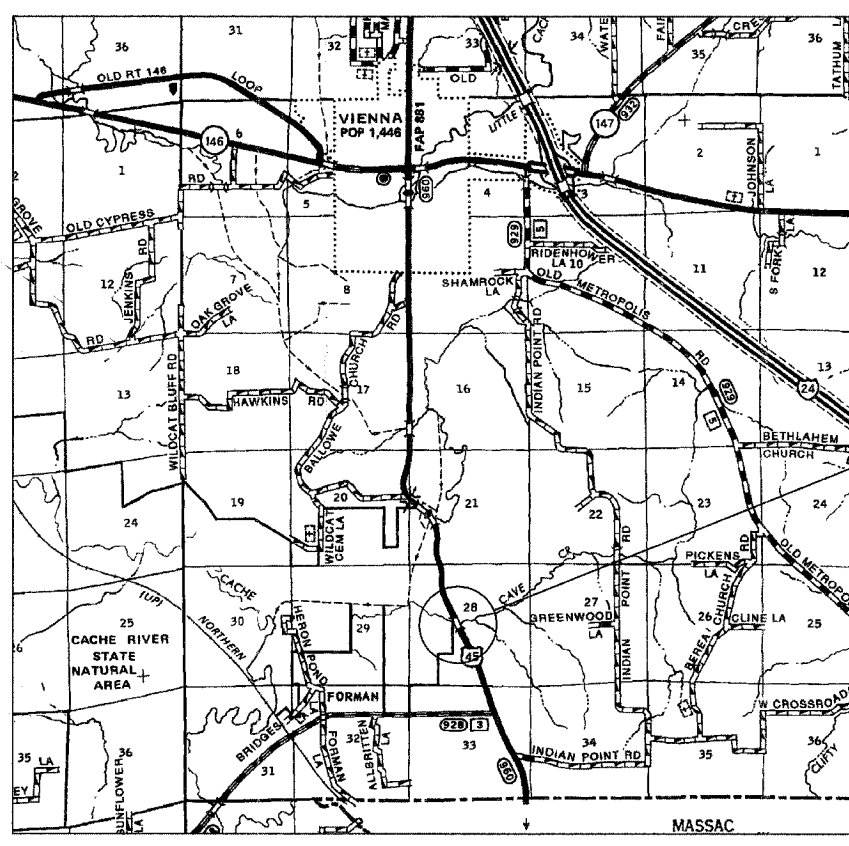

PROJECT LOCATION:  
US 45 OVER CAVE CREEK  
STR NO. 044-0010(E)  
E STR STA 213+64.78

TRAFFIC DATA

2005 ADT = 3650  
7.7% TRUCKS  
POSTED SPEED = 55 MPH

0 50' 100' 1" = 100' PLAN, CROSS SECTIONS

0 50' 100' 1" = 50' PLAN, PROFILE, CROSS SECTIONS

0 50' 100' 1" = 20' PLAN, PROFILE

FULL SIZE PLANS HAVE BEEN PREPARED USING STANDARD ENGINEERING SCALES. REDUCED SIZED PLANS WILL NOT CONFORM TO STANDARD SCALES. IN MAKING MEASUREMENTS ON REDUCED PLANS, THE ABOVE SCALES MAY BE USED.

J.U.L.I.E.  
JOINT UTILITY LOCATION INFORMATION FOR EXCAVATION  
1-800-892-0123 or www.julie1call.com

VIENNA TOWNSHIP  
**CONTRACT NO. 98890**

GROSS LENGTH = 93 FT  
NET LENGTH = 93 FT

STATE OF ILLINOIS  
DEPARTMENT OF TRANSPORTATION  
DIVISION OF HIGHWAYS

SUBMITTED Aug 8 2007  
Max O'Hara  
DEPUTY DIRECTOR OF HIGHWAYS, REGION ENGINEER

October 12, 2007  
Eric E. Hagan  
ENGINEER OF DESIGN AND ENVIRONMENT

October 12, 2007  
Milton R. See  
DIRECTOR OF HIGHWAYS, CHIEF ENGINEER

**PRINTED BY THE AUTHORITY  
OF THE STATE OF ILLINOIS**

7/30/2007  
c:\p\proj\90320\90320.dwg  
50,0000 / IN.  
PROJECT ENGINEER: DAVID PICHÉ  
SOUND LEADER: T. WAYNE HILSTEAD