
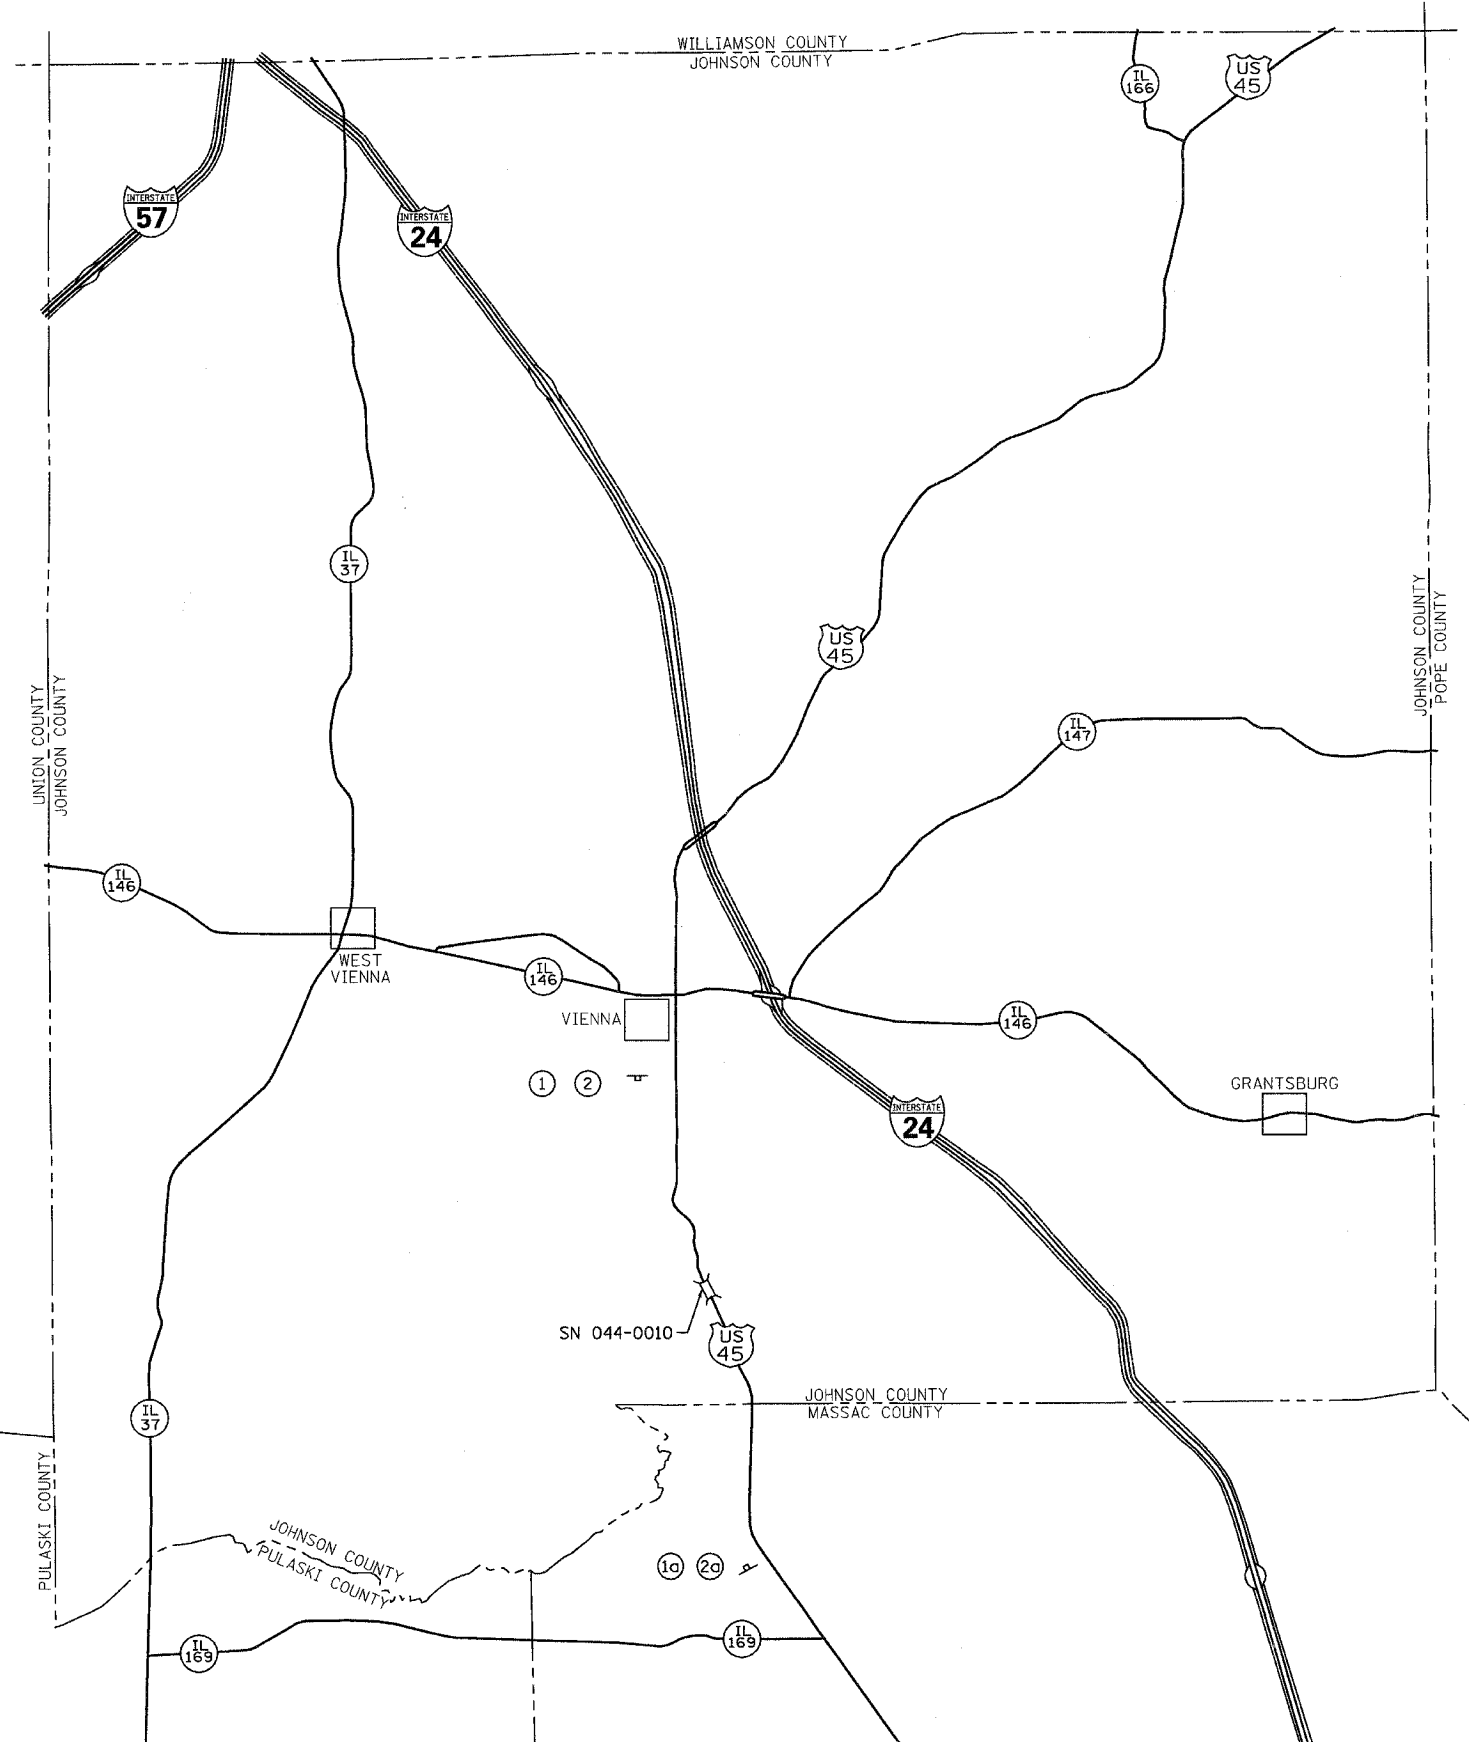


F.A.S. RTE	SECTION	COUNTY	TOTAL SHEETS	SHEET NO
960	3B B-1	JOHNSON	23	7
FED. ROAD DIST. NO. ...		ILLINOIS	FED. AID PROJECT	

DETOUR SIGNING FOR LANE WIDTH RESTRICTION

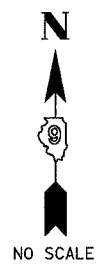

STAGE I ONLY

①

WIDE LOADS OVER 11'-6"		
DETOUR VIA		
WEST ILLINOIS	SOUTH ILLINOIS	EAST ILLINOIS
146	37	169

60" x 90"

⑩

WIDE LOADS OVER 11'-6"		
DETOUR VIA		
WEST ILLINOIS	NORTH ILLINOIS	EAST ILLINOIS
169	37	146

60" x 90"

STAGE II ONLY

②

WIDE LOADS OVER 10'-6"		
DETOUR VIA		
WEST ILLINOIS	SOUTH ILLINOIS	EAST ILLINOIS
146	37	169

60" x 90"

⑳

WIDE LOADS OVER 10'-6"		
DETOUR VIA		
WEST ILLINOIS	NORTH ILLINOIS	EAST ILLINOIS
169	37	146

60" x 90"

NOTES

1. THE CONTRACTOR SHALL FURNISH, ERECT, MAINTAIN, AND REMOVE THE POSTS AND SIGNS AT THE LOCATIONS SHOWN AND AS DIRECTED BY THE RESIDENT ENGR./TECH. ALL SIGNS SHALL BE POST MOUNTED.
2. THE CONTRACTOR SHALL GIVE I.D.O.T. BUREAU OF OPERATIONS, PERMITS SECTION, TWO WEEKS NOTICE BEFORE IMPLEMENTING ANY LANE WIDTH RESTRICTIONS.
3. THE ABOVE NOTED WORK, INCLUDING SIGNS, POSTS, HARDWARE, AND LABOR SHALL BE INCLUDED IN THE CONTRACT UNIT PRICE, EACH, FOR TRAFFIC CONTROL AND PROTECTION, STD 701321 AND NO OTHER COMPENSATION WILL BE ALLOWED.

8/6/2007
 ca:\projects\903204\903204ms.dgn
 50,0000 / IN.
 halsteehtw