
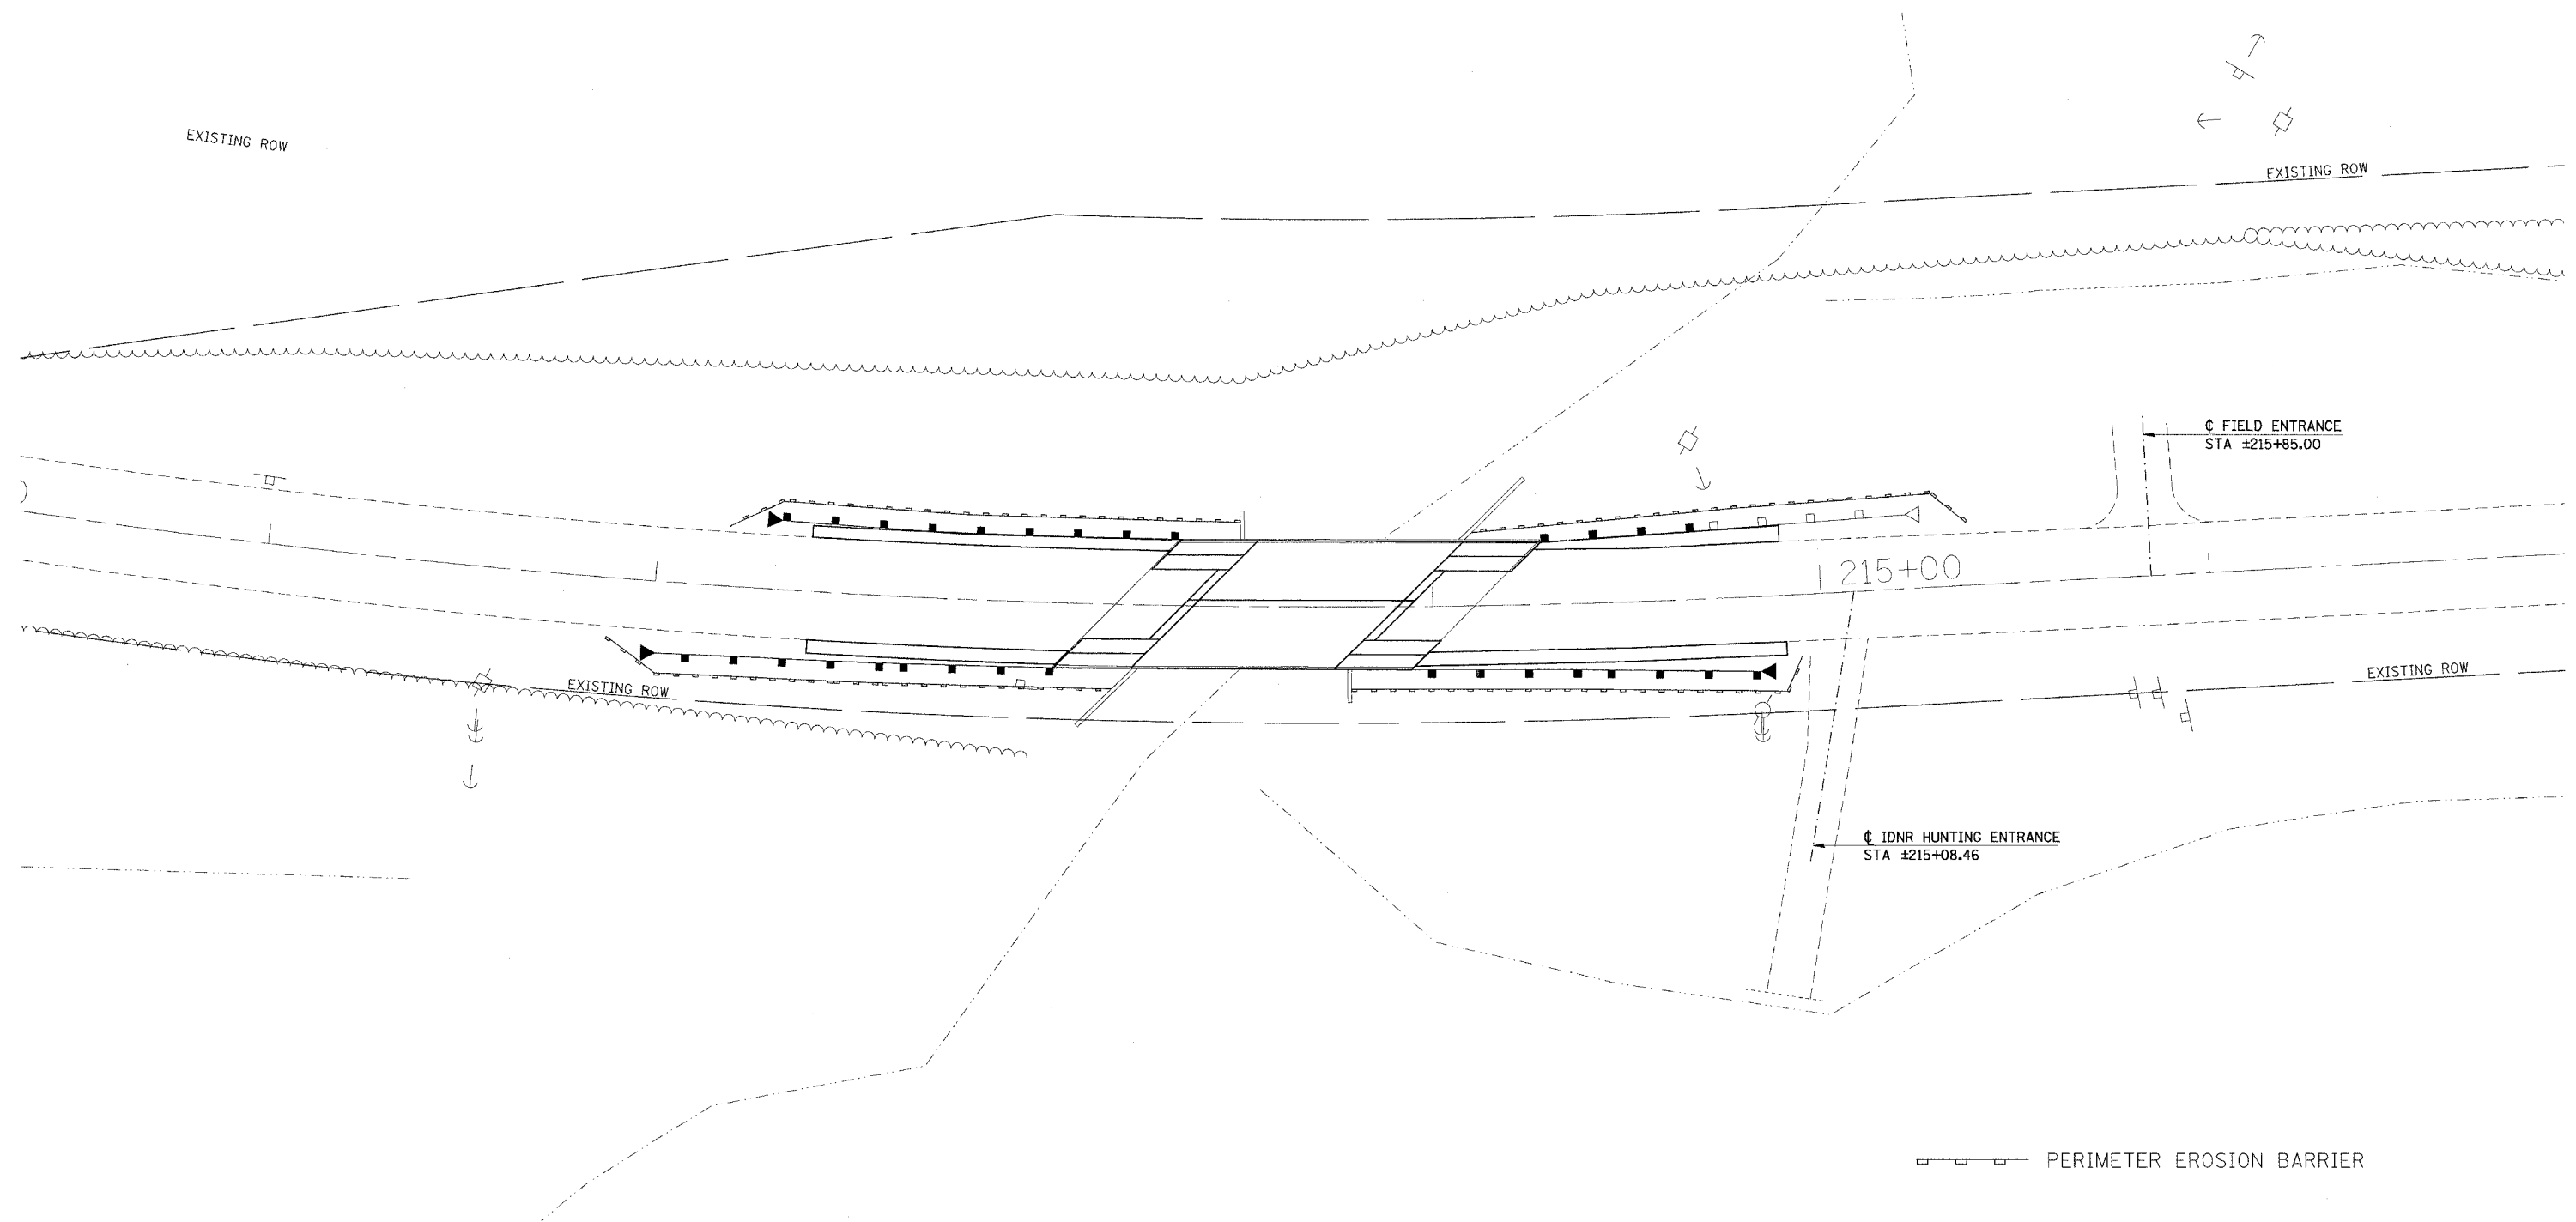


F.A.S. RTE	SECTION	COUNTY	TOTAL SHEETS	SHEET NO
960	3B B-1	JOHNSON	23	8
FED. ROAD DIST. NO. -	ILLINOIS	FED. AID PROJECT		

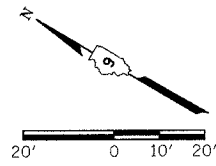

8/6/2007  
c:\projects\8903204\8903204ms.dgn  
20.0000 / IN.  
hdisteadtw