


F.A. RTE.	SECTION	COUNTY	TOTAL SHEETS	SHEET NO.
960	38 B-1	JOHNSON	23	10
STA. 212+00.00		TO STA. 213+00.00		
FED. ROAD DIST. NO.		ILLINOIS FED. AID PROJECT		

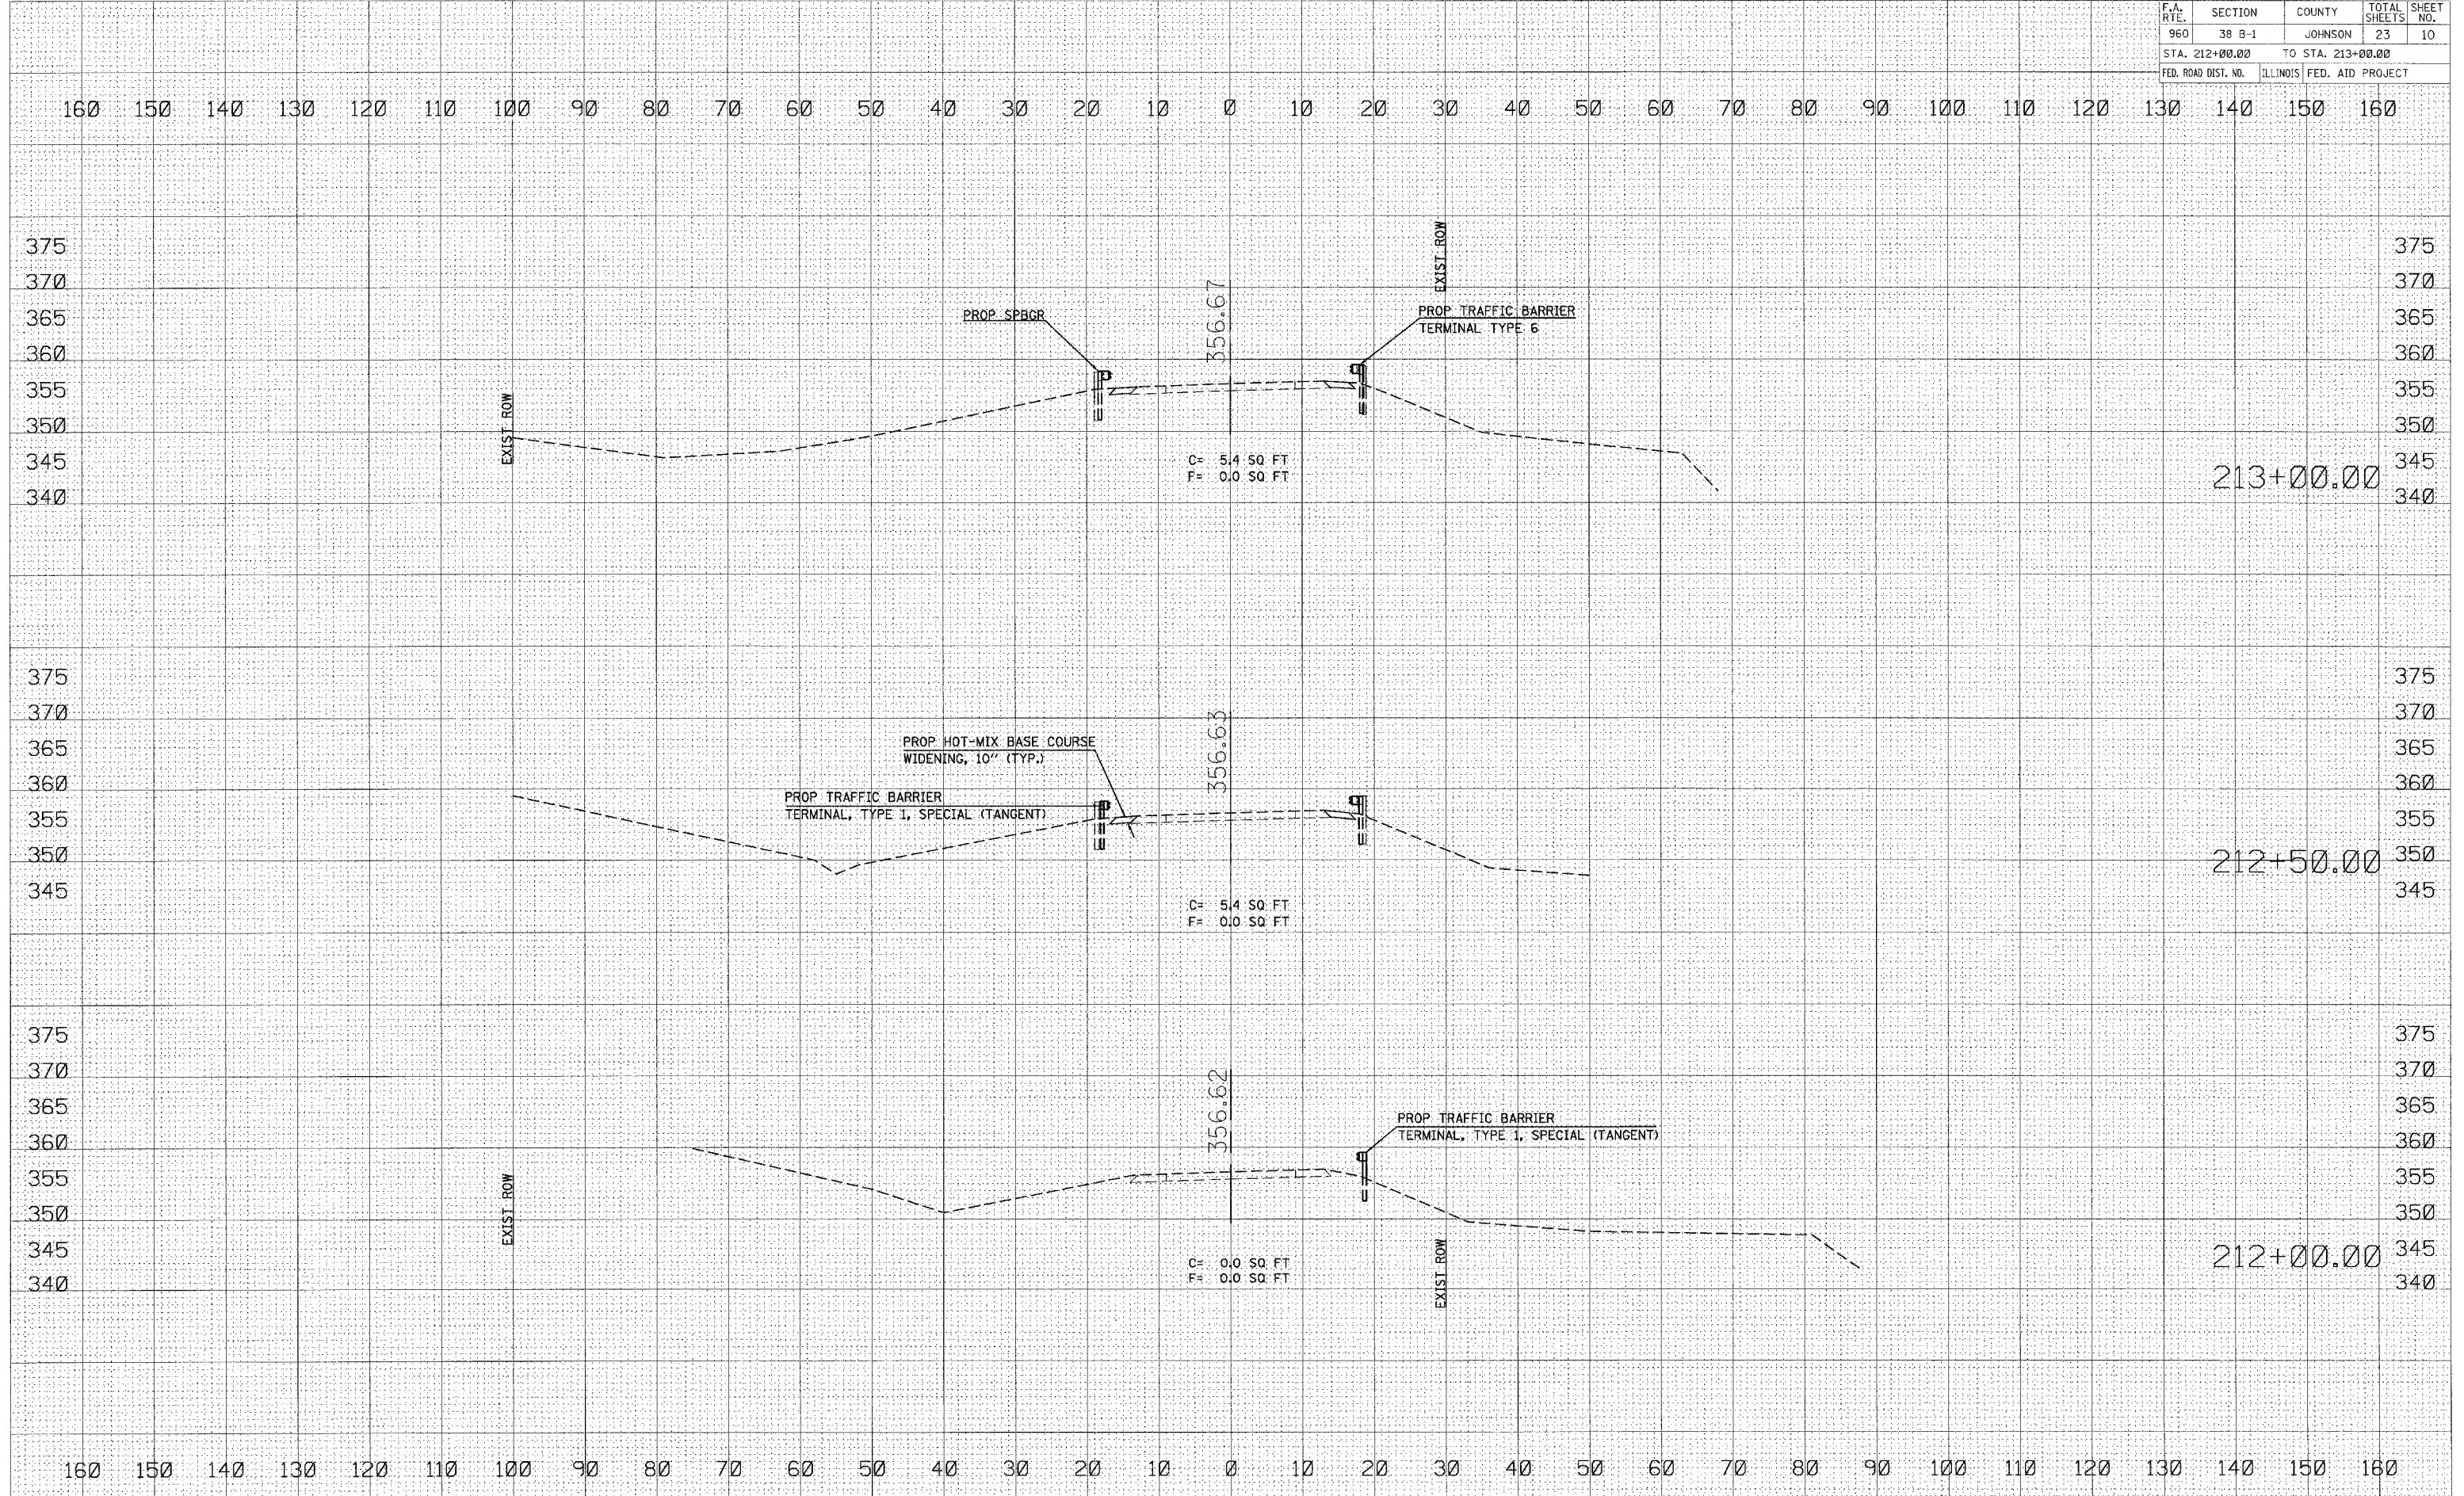

DATE	BY

SERVICED
 PLOTTED
 TEMPLATE
 AREAS CHECKED
 NO.

DATE	BY

ORIGINAL
 SURVEY
 PLOTTED
 TEMPLATE
 AREAS CHECKED
 NO.

PLOT DATE = 6/6/2007
 FILE NAME = c:\pvc\pvc\38B-1\98890\38B-1\98890.dwg
 PLOT SCALE = 1/4" = 1'-0"
 USER NAME = jay@pvc.com