




10+00

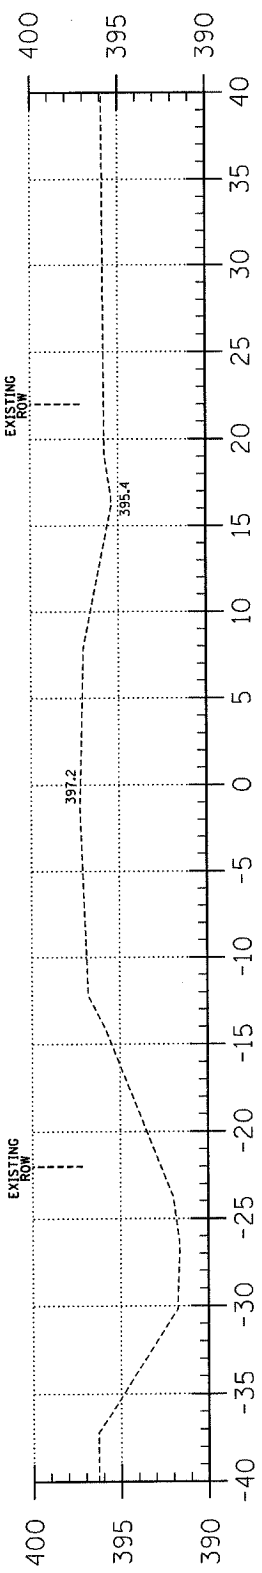


9+50

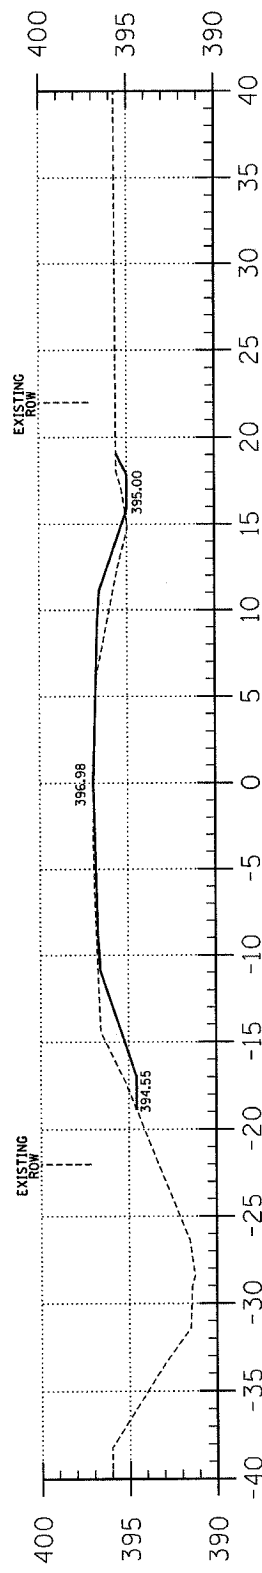


9+00

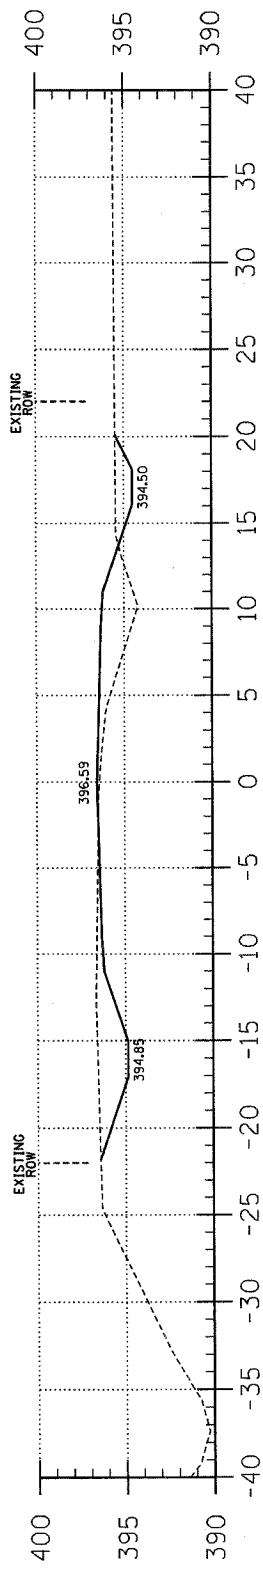


8+00

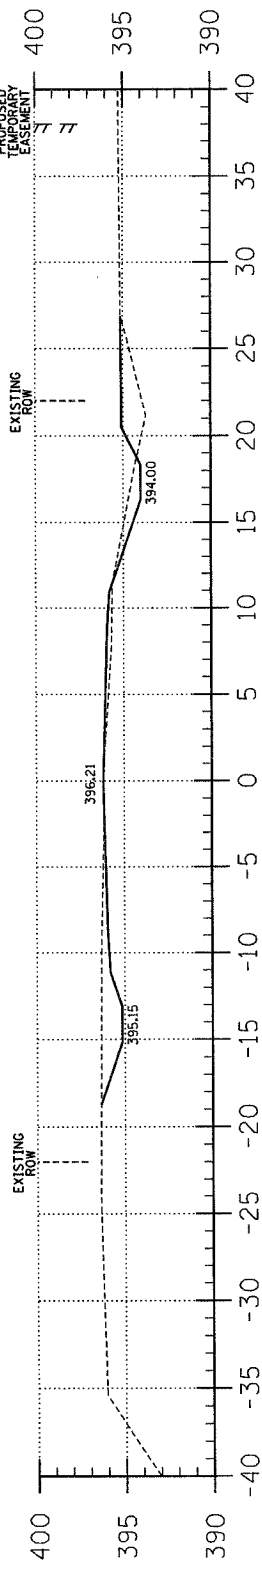

7+00

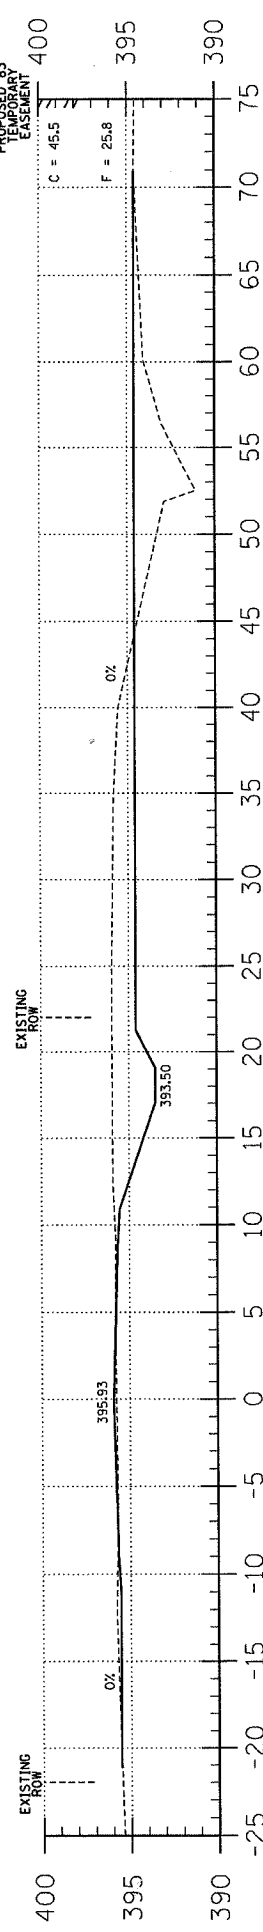

6+00

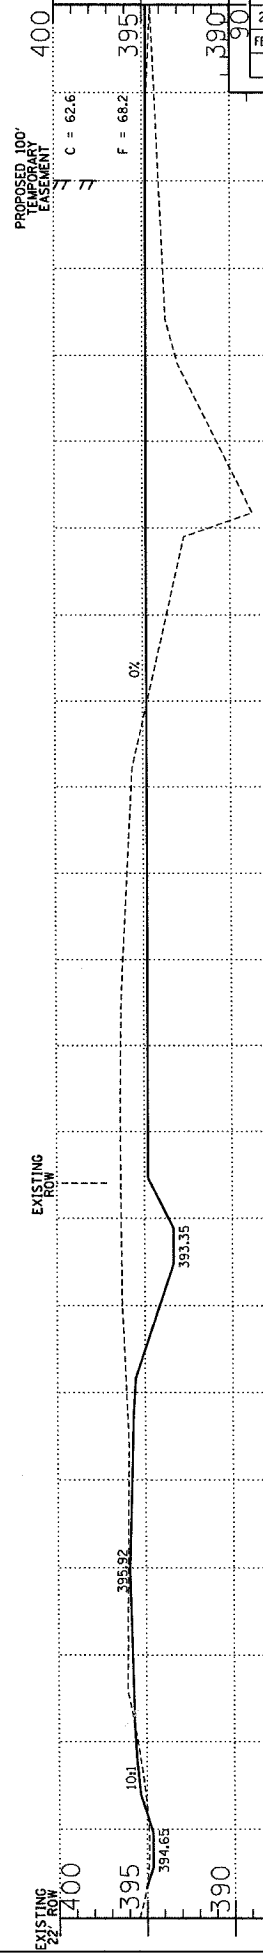

5+70

C = 7.4
F = 4.6

C = 17.9
F = 12.4

C = 11.2
F = 7.8


T.R.	SECTION	COUNTY	TOTAL SHEETS	SHEET NO.
228	06-12122-00-BR	HAMILTON	15	4
FED. ROAD DIST. NO. 9 ILLINOIS		HOGG CREEK		
PROJECT * BR05-0654H		CONTRACT * 99304		
LEC JOB * H061L021M				

323 W. 3RD ST.
P.O. BOX 150
MT. CARMEL, IL
62863
PHONE:
(618)-262-8651
FAX:
(618)-263-3327

405 W. STATE ST
SUITE 1
PRINCETON, IN
47670
PHONE:
(612)-386-7611
FAX:
(612)-385-2812



PROFESSIONAL DESIGN FIRM
LAND SURVEY &
PROFESSIONAL
ENGINEERING
CORPORATION
184-00687
(82-032435)(35-002789)

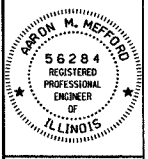

AARON M. MEFFORD
NAME
Aaron M. Mefford
SIGNATURE
9-10-07
DATE
11-30-07
EXPIRES

TWIGG TOWNSHIP
OVER HOGG CREEK
HAMILTON COUNTY, ILLINOIS

SHEET TITLE:
CROSS-SECTIONS

SCALE: 1" = 5'

BY: AMM

DATE: 8/30/07

REV: MLG

4 OF 15 SHEETS

SHEET NO. 4