


F.A. RTE.	SECTION	COUNTY	TOTAL SHEETS	SHEET NO.
		ST. CLAIR	10	3
STA.	TO STA.			
FED. ROAD DIST. NO. - ILLINOIS FED. AID PROJECT				
CONTRACT NO. 44910				

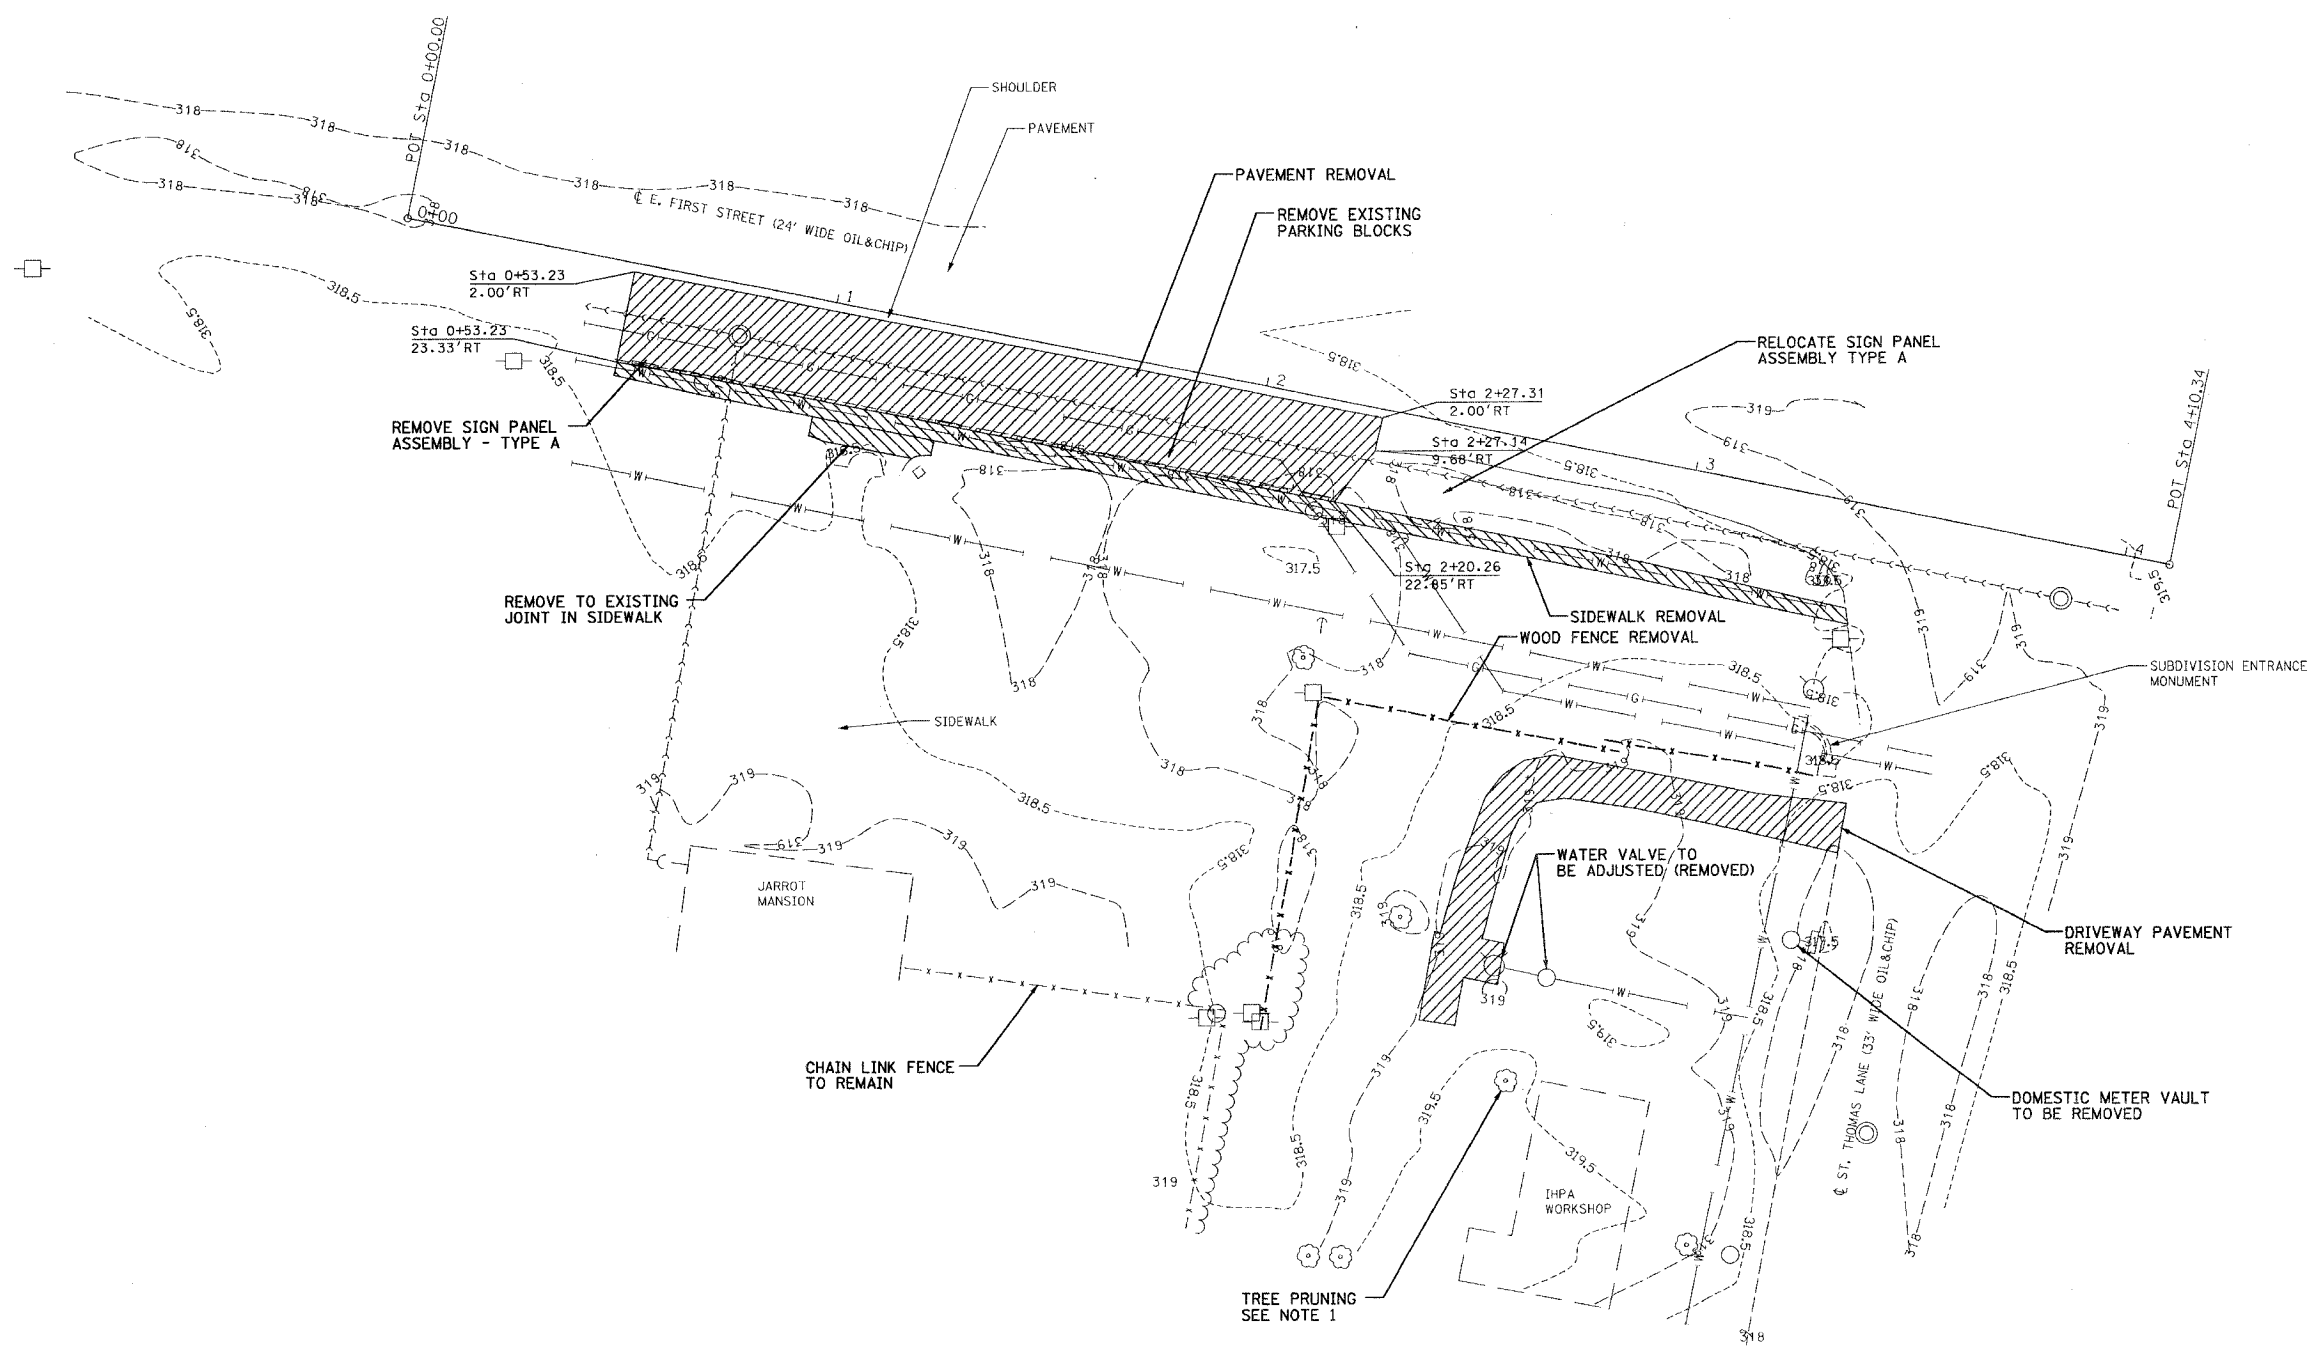

REMOVAL PLAN
SCALE: 1" = 20'



NOTES:
1. PRUNE TREE TO REMOVE ALL LIMBS ABOVE PROPOSED PARKING AREA.

REVISIONS	NAME	DATE

ILLINOIS DEPARTMENT OF TRANSPORTATION
REMOVAL PLAN
IDOT / IHPA
JARROT MANSION STATE
HISTORIC SITE

SCALE: 1" = 20'
DATE: 4-12-06

DRAWN BY: EJR
CHECKED BY: KCM

DISTRICT PROJECT ENGINEER - LANCE KIDD