


1 Site Information Plan
Scale: 1"=20'

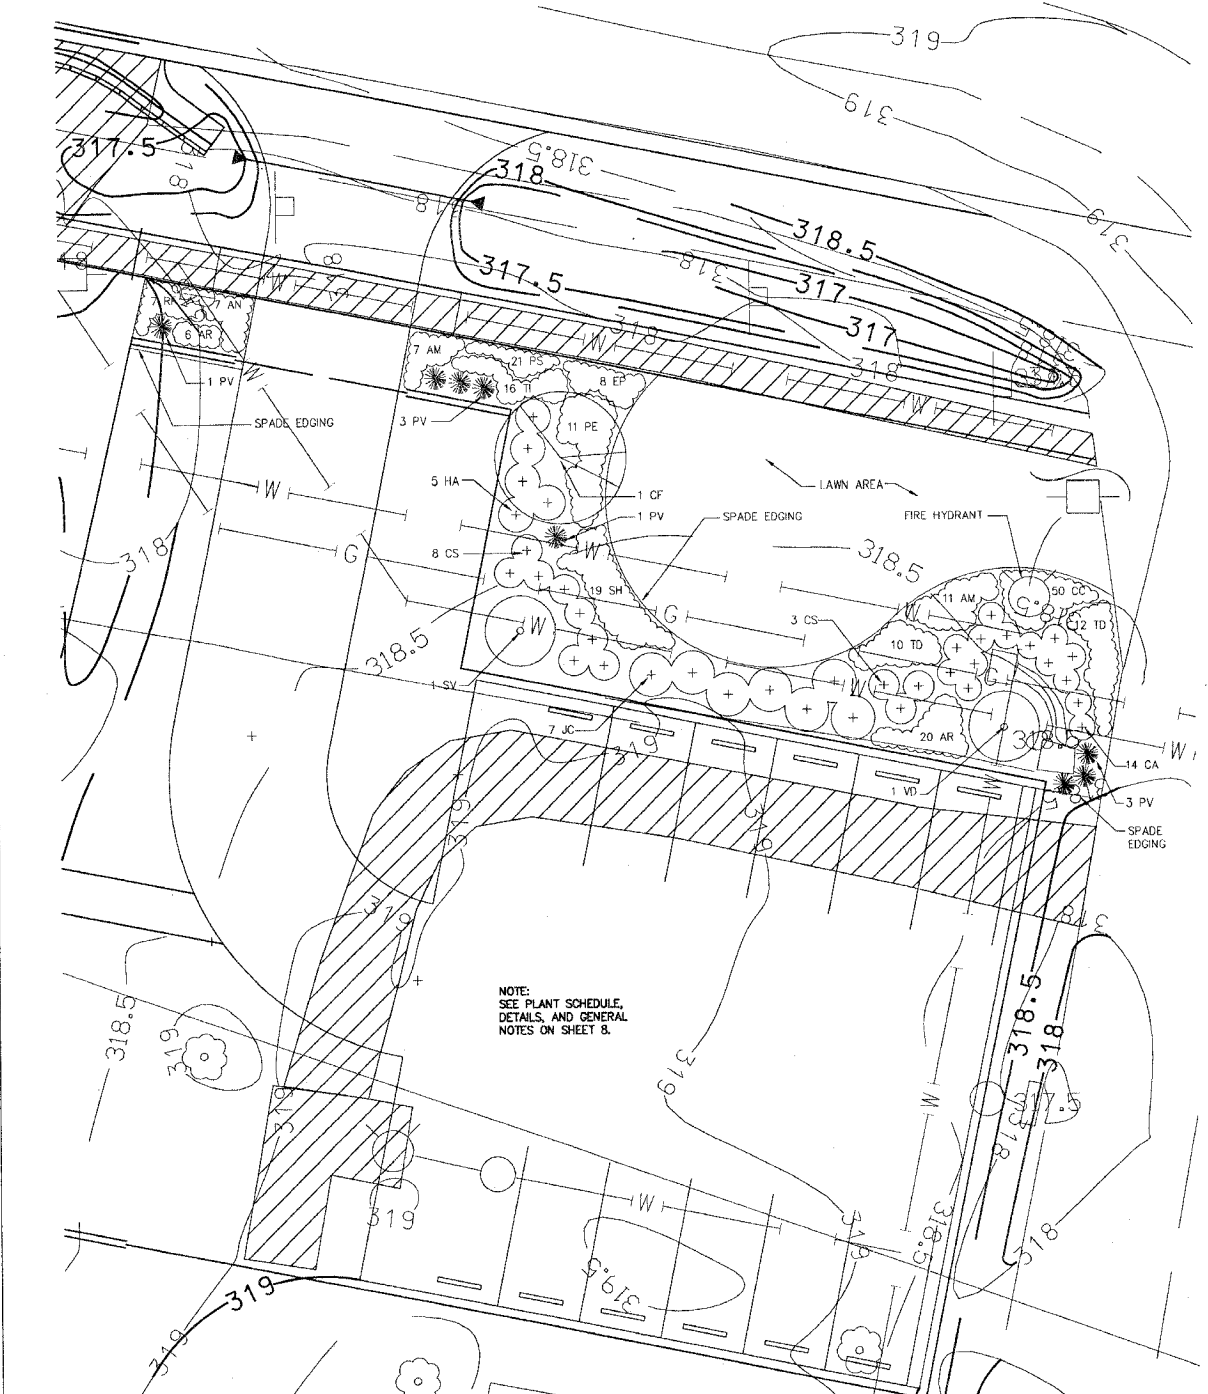

2 Enlarged Landscape Plan
Scale: 1"=10'

DISTRICT PROJECT ENGINEER - LANCE KIDD

Farnsworth
GROUP
2401 E. WASHINGTON STREET, SUITE B
BLOOMINGTON, ILLINOIS 61704
(309) 553-8438 / (309) 553-8962 Fax

REVISIONS	
NAME	DATE

ILLINOIS DEPARTMENT OF TRANSPORTATION
PROPOSED LANDSCAPE PLAN
IDOT / IHPA
JARROT MANSION STATE
HISTORIC SITE

SCALE: VARIES
DATE 7-16-05
DRAWN BY BRD
CHECKED BY BRD

...:\000\303515\Landscap\Plans\05-7172206-2-54.dwg 16:57