


DISTRICT PROJECT ENGINEER - JANCE KIDD

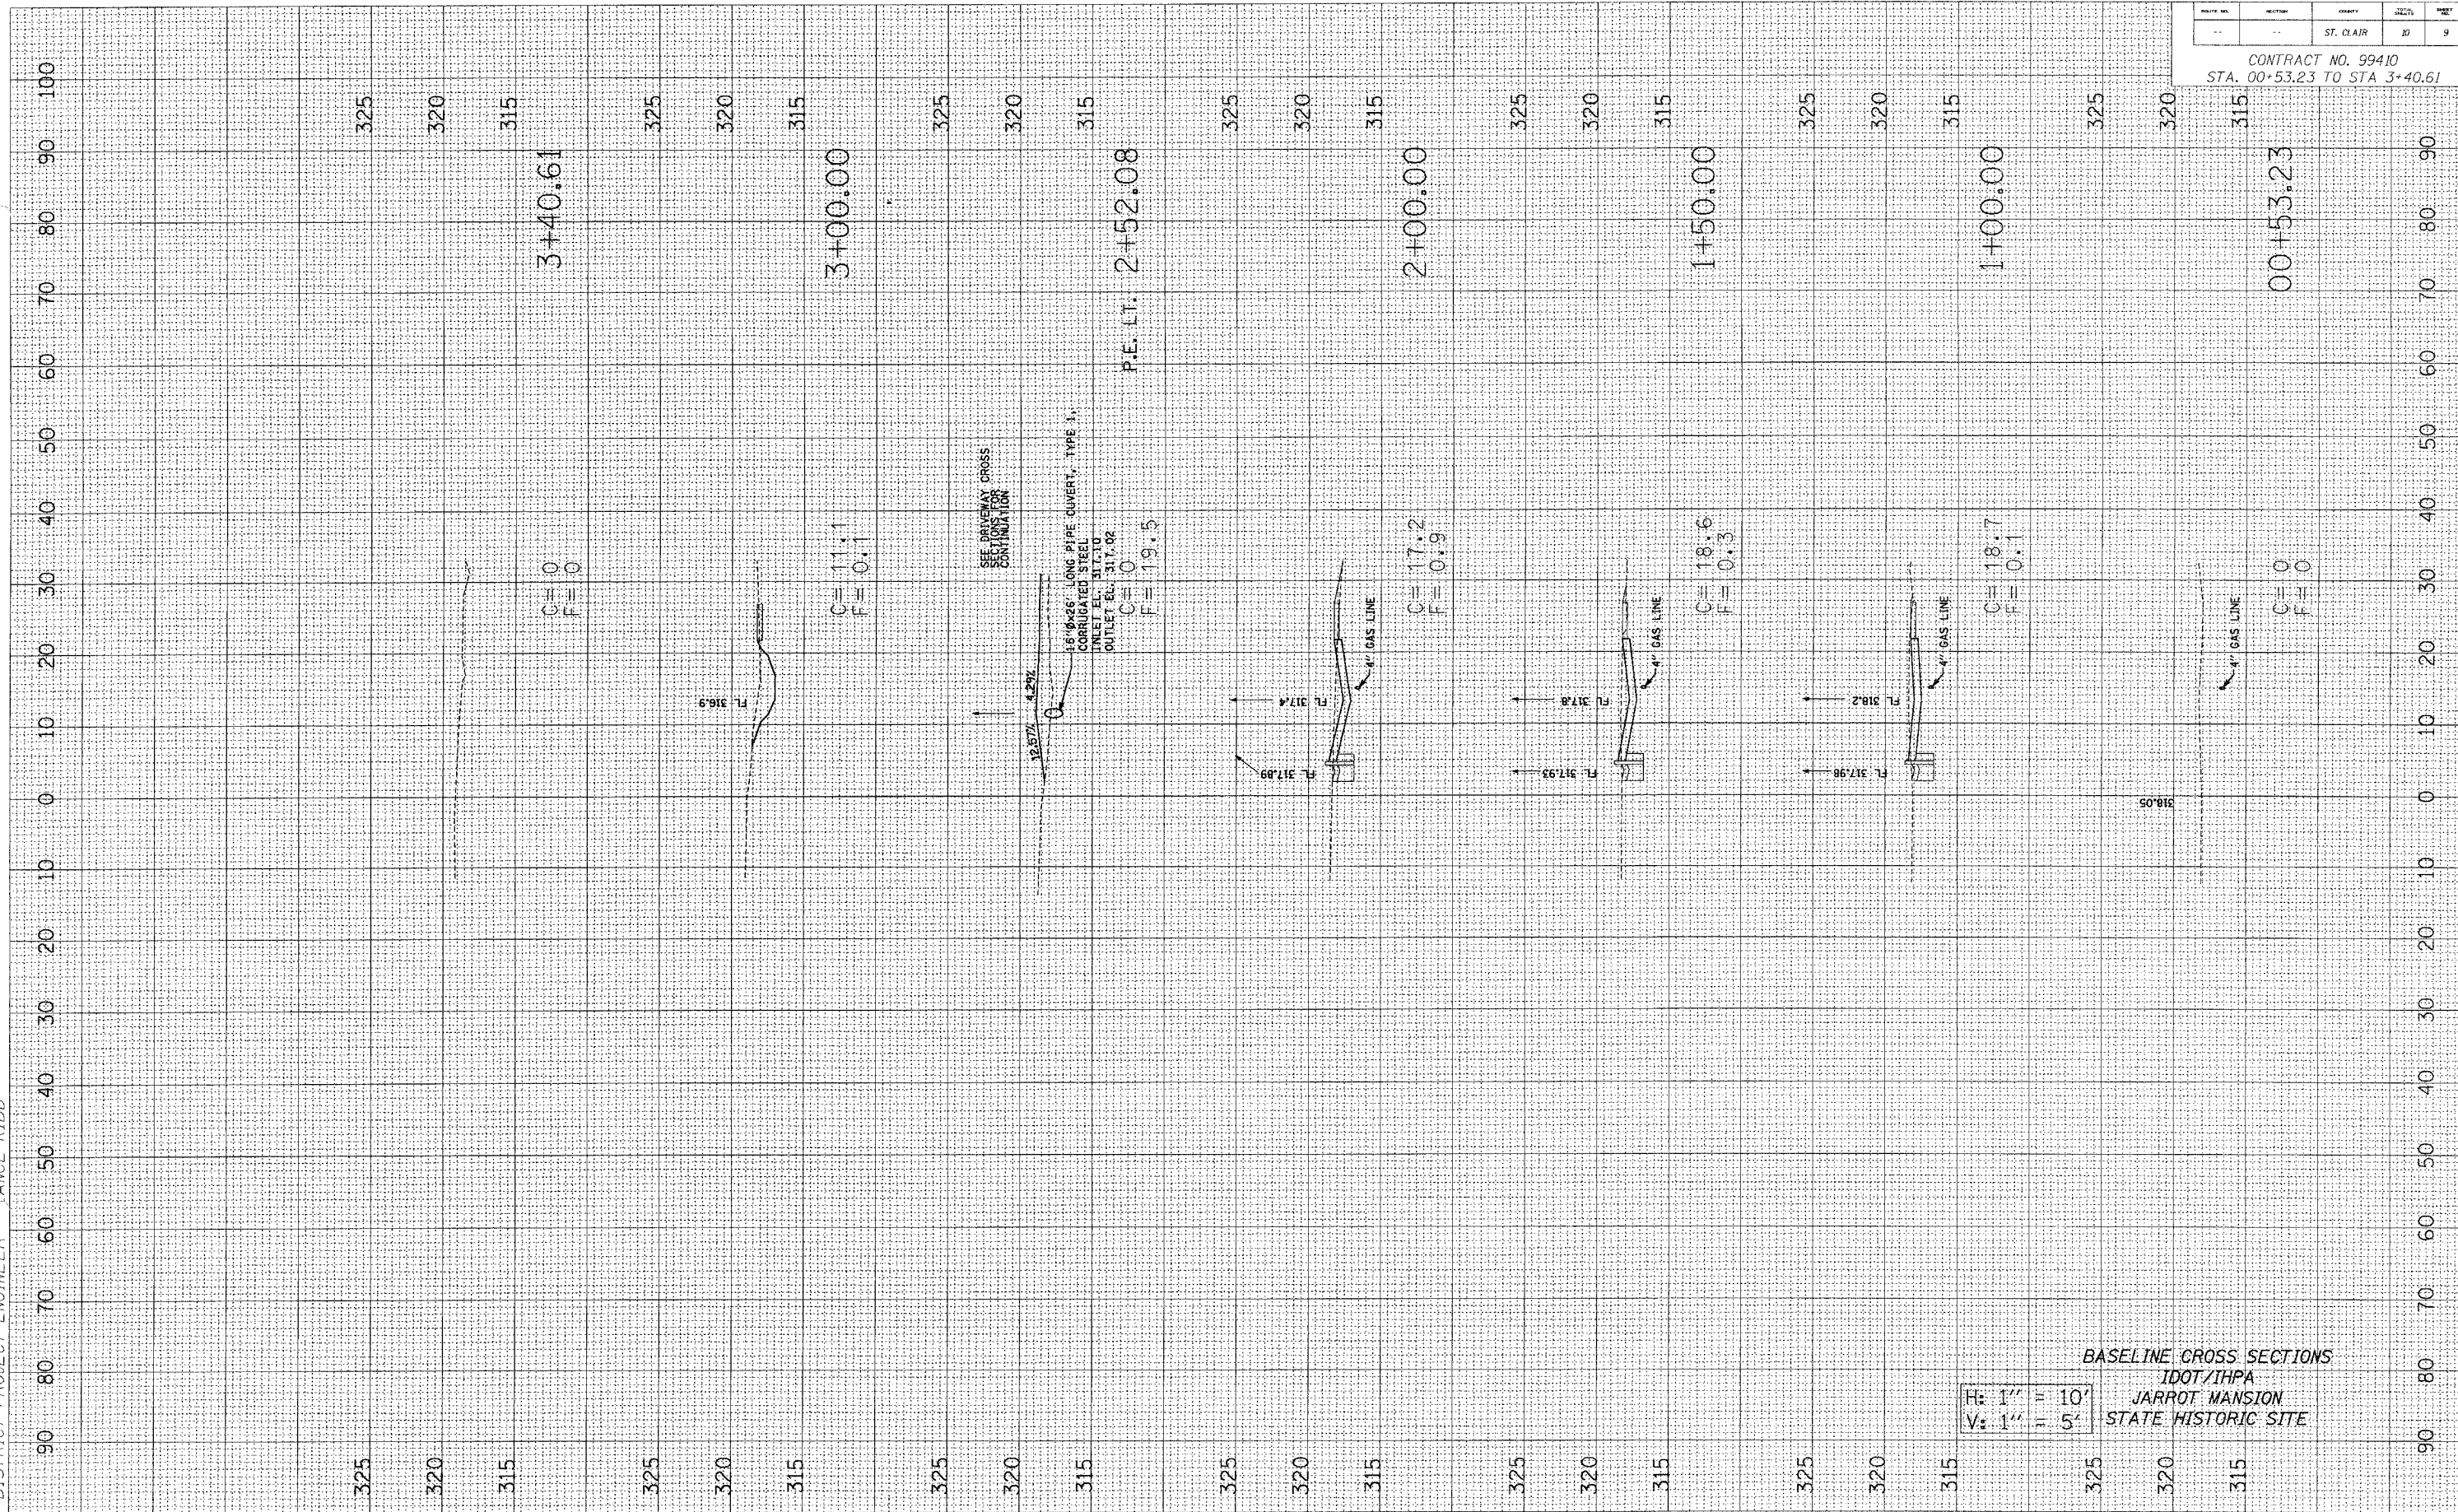

DATE	REVISION	BY	CHKD	APPD
ST. CLAIR		30	9	

CONTRACT NO. 99410
 STA. 00+53.23 TO STA 3+40.61

H: 1" = 10'
 V: 1" = 5'

BASELINE CROSS SECTIONS
 IDOT/IHPA
 JARROT MANSION
 STATE HISTORIC SITE