


DISTRICT PROJECT ENGINEER - LANCE KIDD

NO. OF SHEETS	SHEET NO.	COUNTY	DATE	SCALE
1	1	ST. CLAIR		

CONTRACT NO. 99410  
 STA. 00+00.00 TO STA. 1+76.70

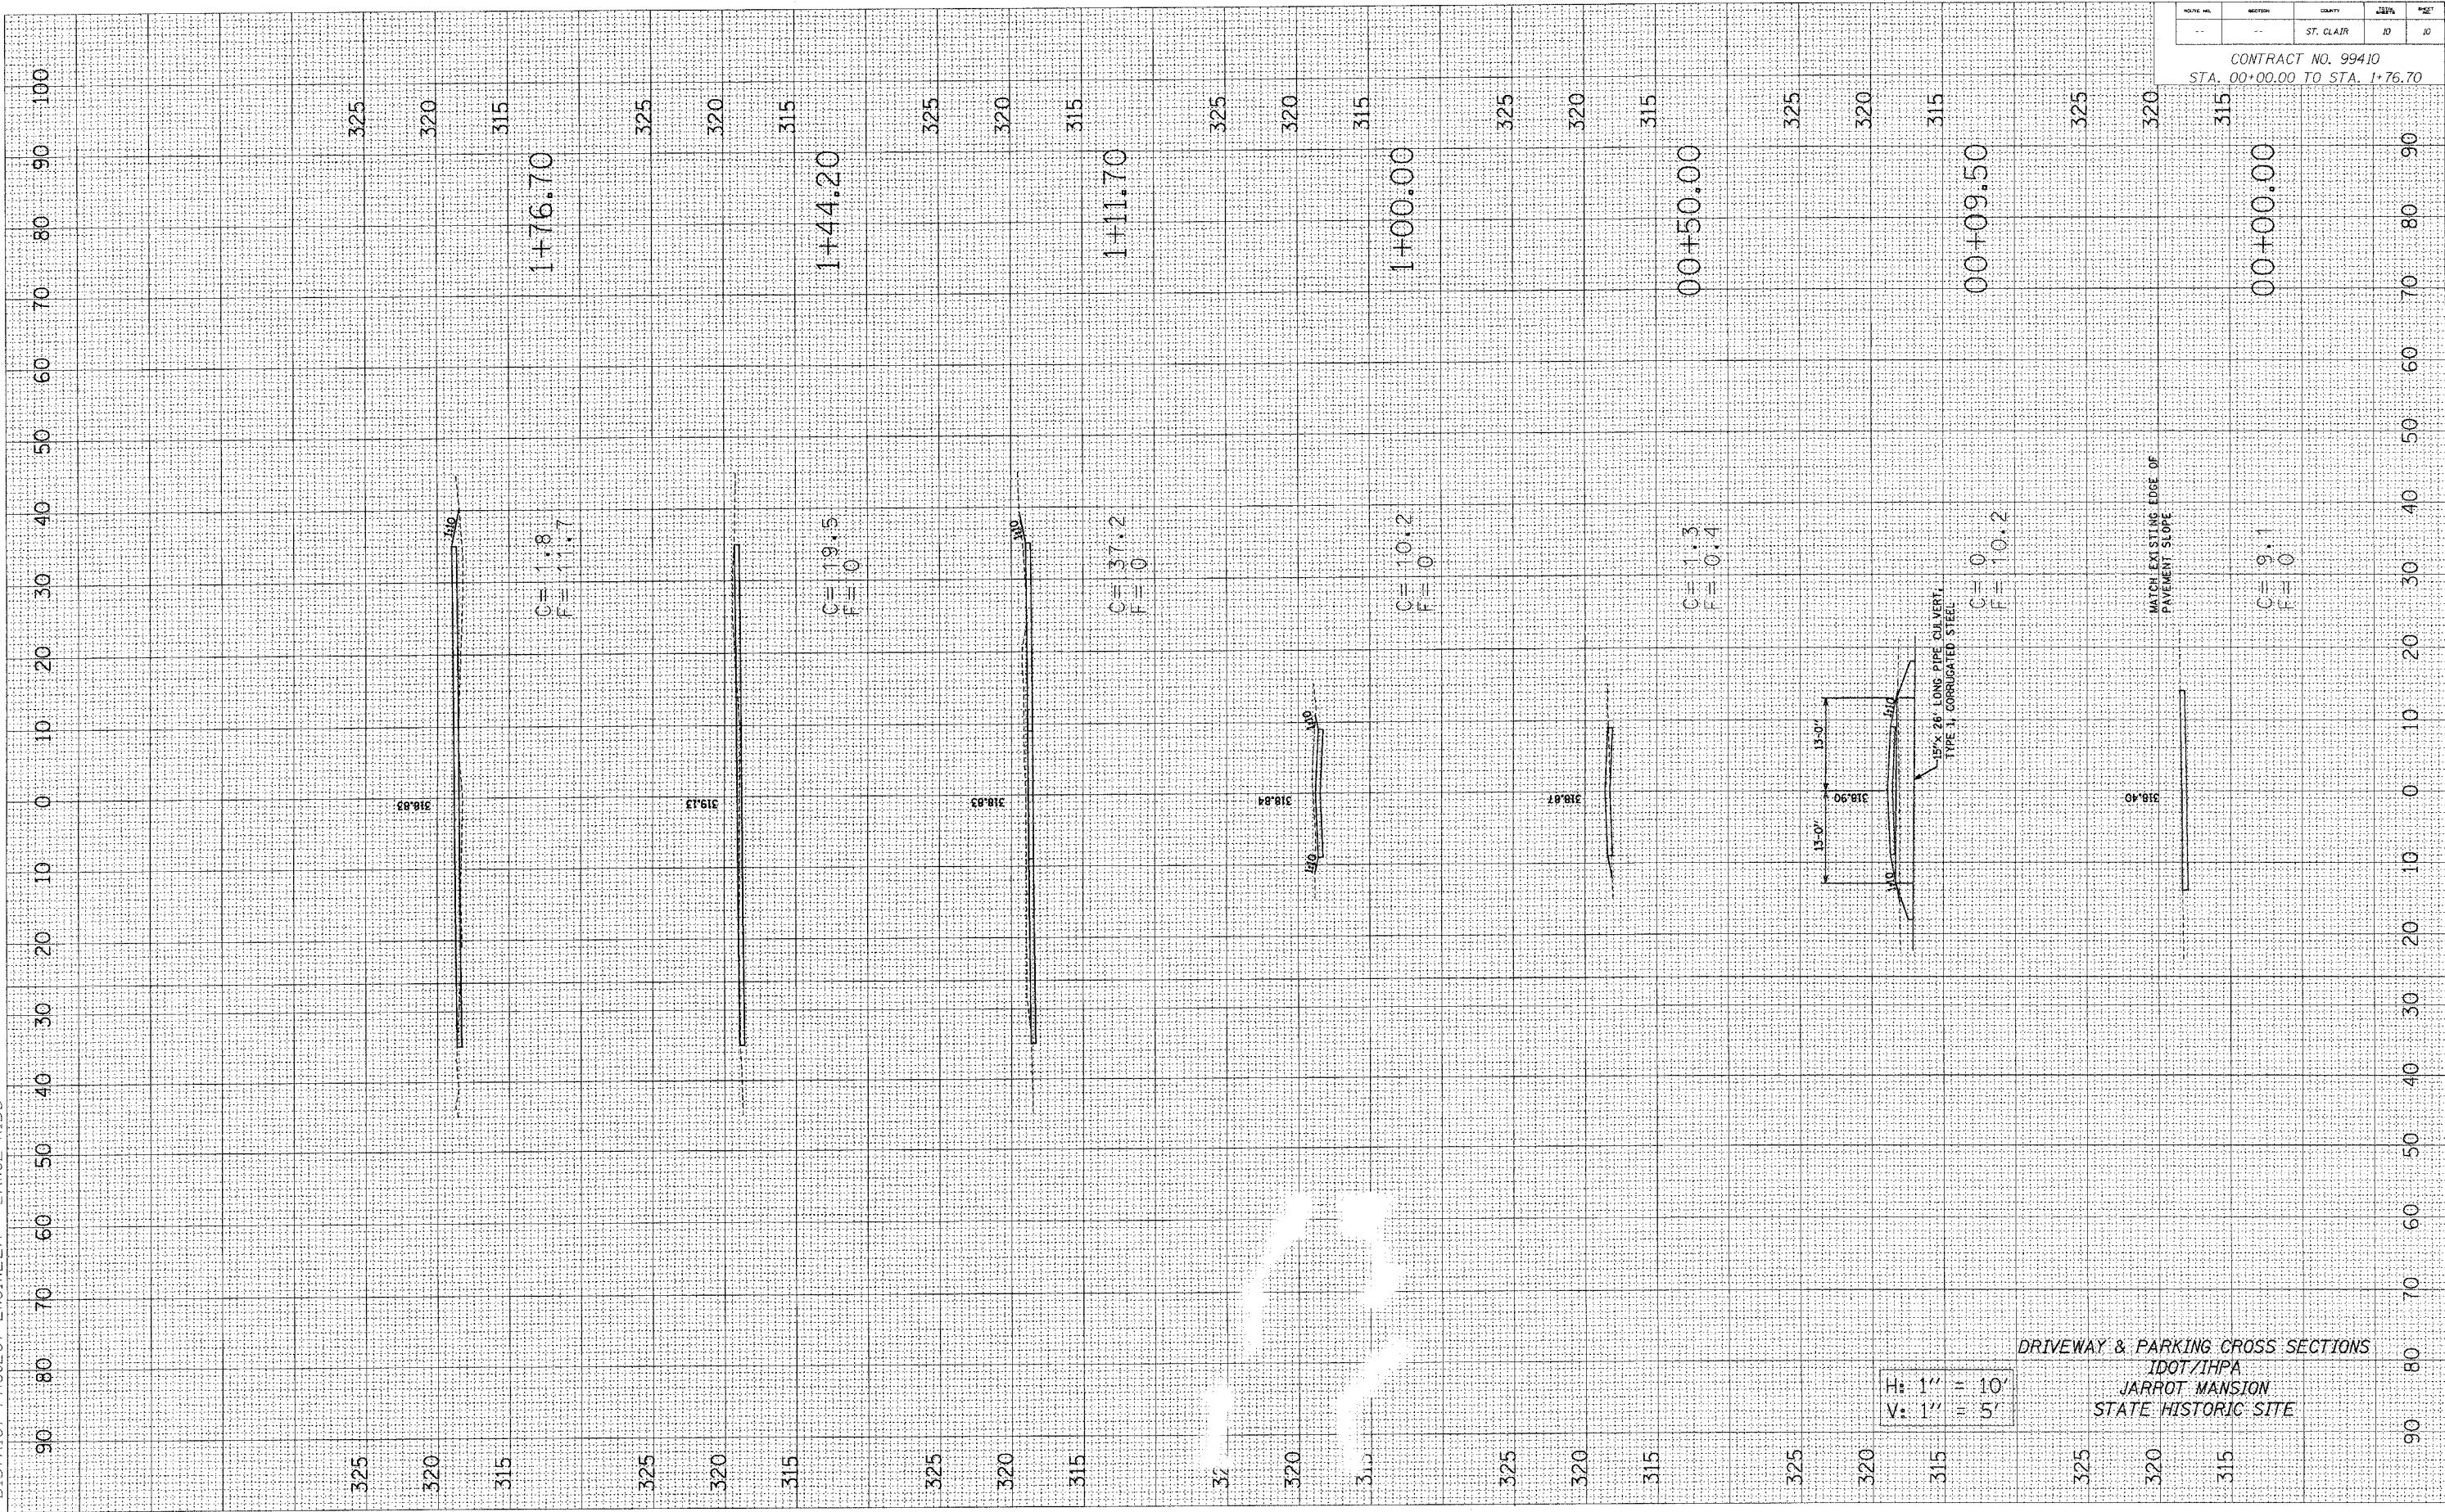

H: 1" = 10'  
 V: 1" = 5'

DRIVEWAY & PARKING CROSS SECTIONS  
 IDOT/IHPA  
 JARROT MANSION  
 STATE HISTORIC SITE