



F.A.P. RTE.	SECTION	COUNTY	TOTAL SHEETS	SHEET NO.
350	57B-31	COOK	62	18
STA. 13+00		TO STA. 34+36.00		
FED. ROAD DIST. NO. 1		ILLINOIS FED. AID PROJECT		

CONTRACT NO. 60440

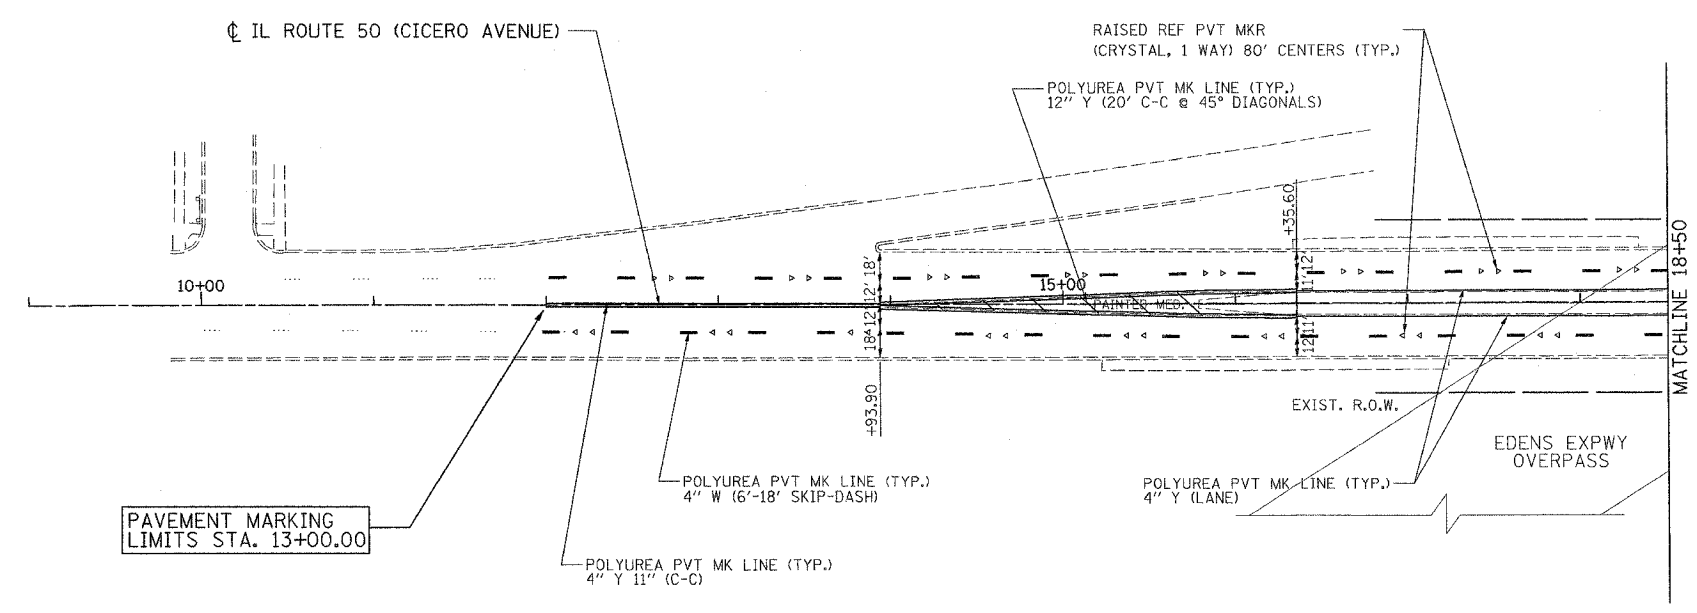

PAVEMENT MARKING LIMITS STA. 13+00.00

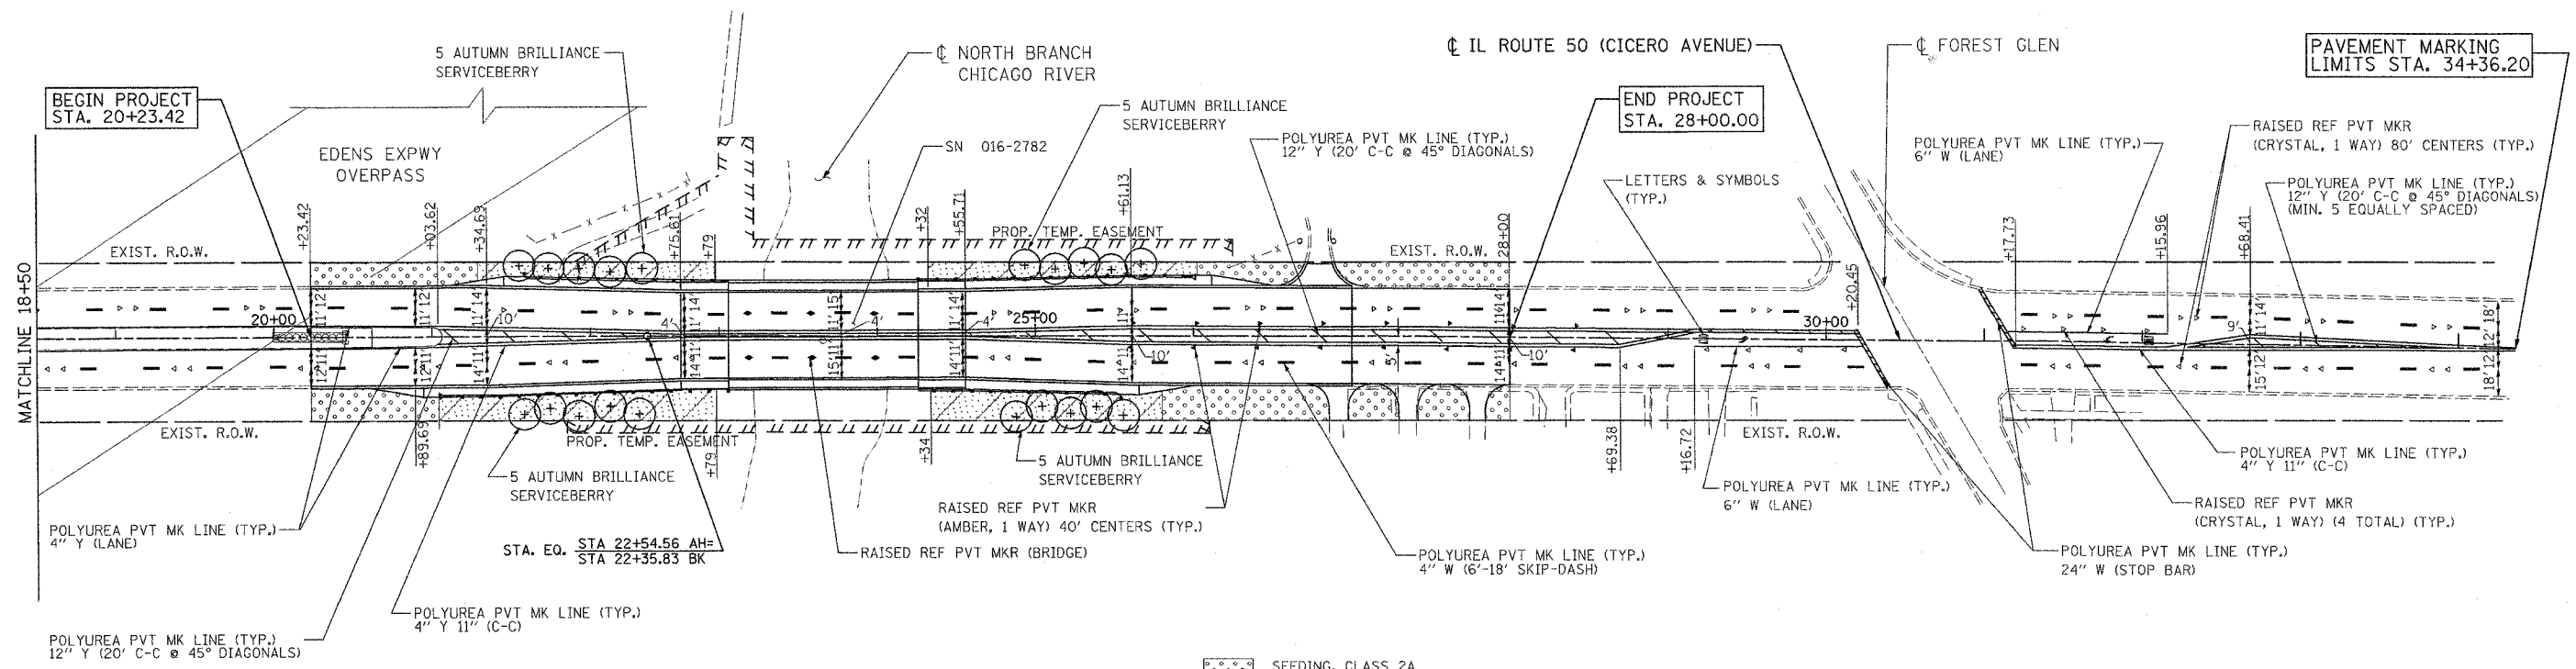

PAVEMENT MARKING LIMITS STA. 34+36.20

- SEEDING, CLASS 2A
- SEEDING, CLASS 4A

REVISIONS	
NAME	DATE

ILLINOIS DEPARTMENT OF TRANSPORTATION
 ILLINOIS ROUTE 50 (CICERO AVENUE) OVER
 NORTH BRANCH CHICAGO RIVER
 PAVEMENT MARKING AND LANDSCAPING PLAN
 STA. 13+00 TO STA. 34+36.20
 SCALE: 1" = 50'
 DATE: SEPTEMBER 19, 2006
 DRAWN BY CLW
 CHECKED BY AAC

PATRICK
 ENGINEERING INC.
 LISLE, ILLINOIS