


DATE - TIME
 DGN-SPEC

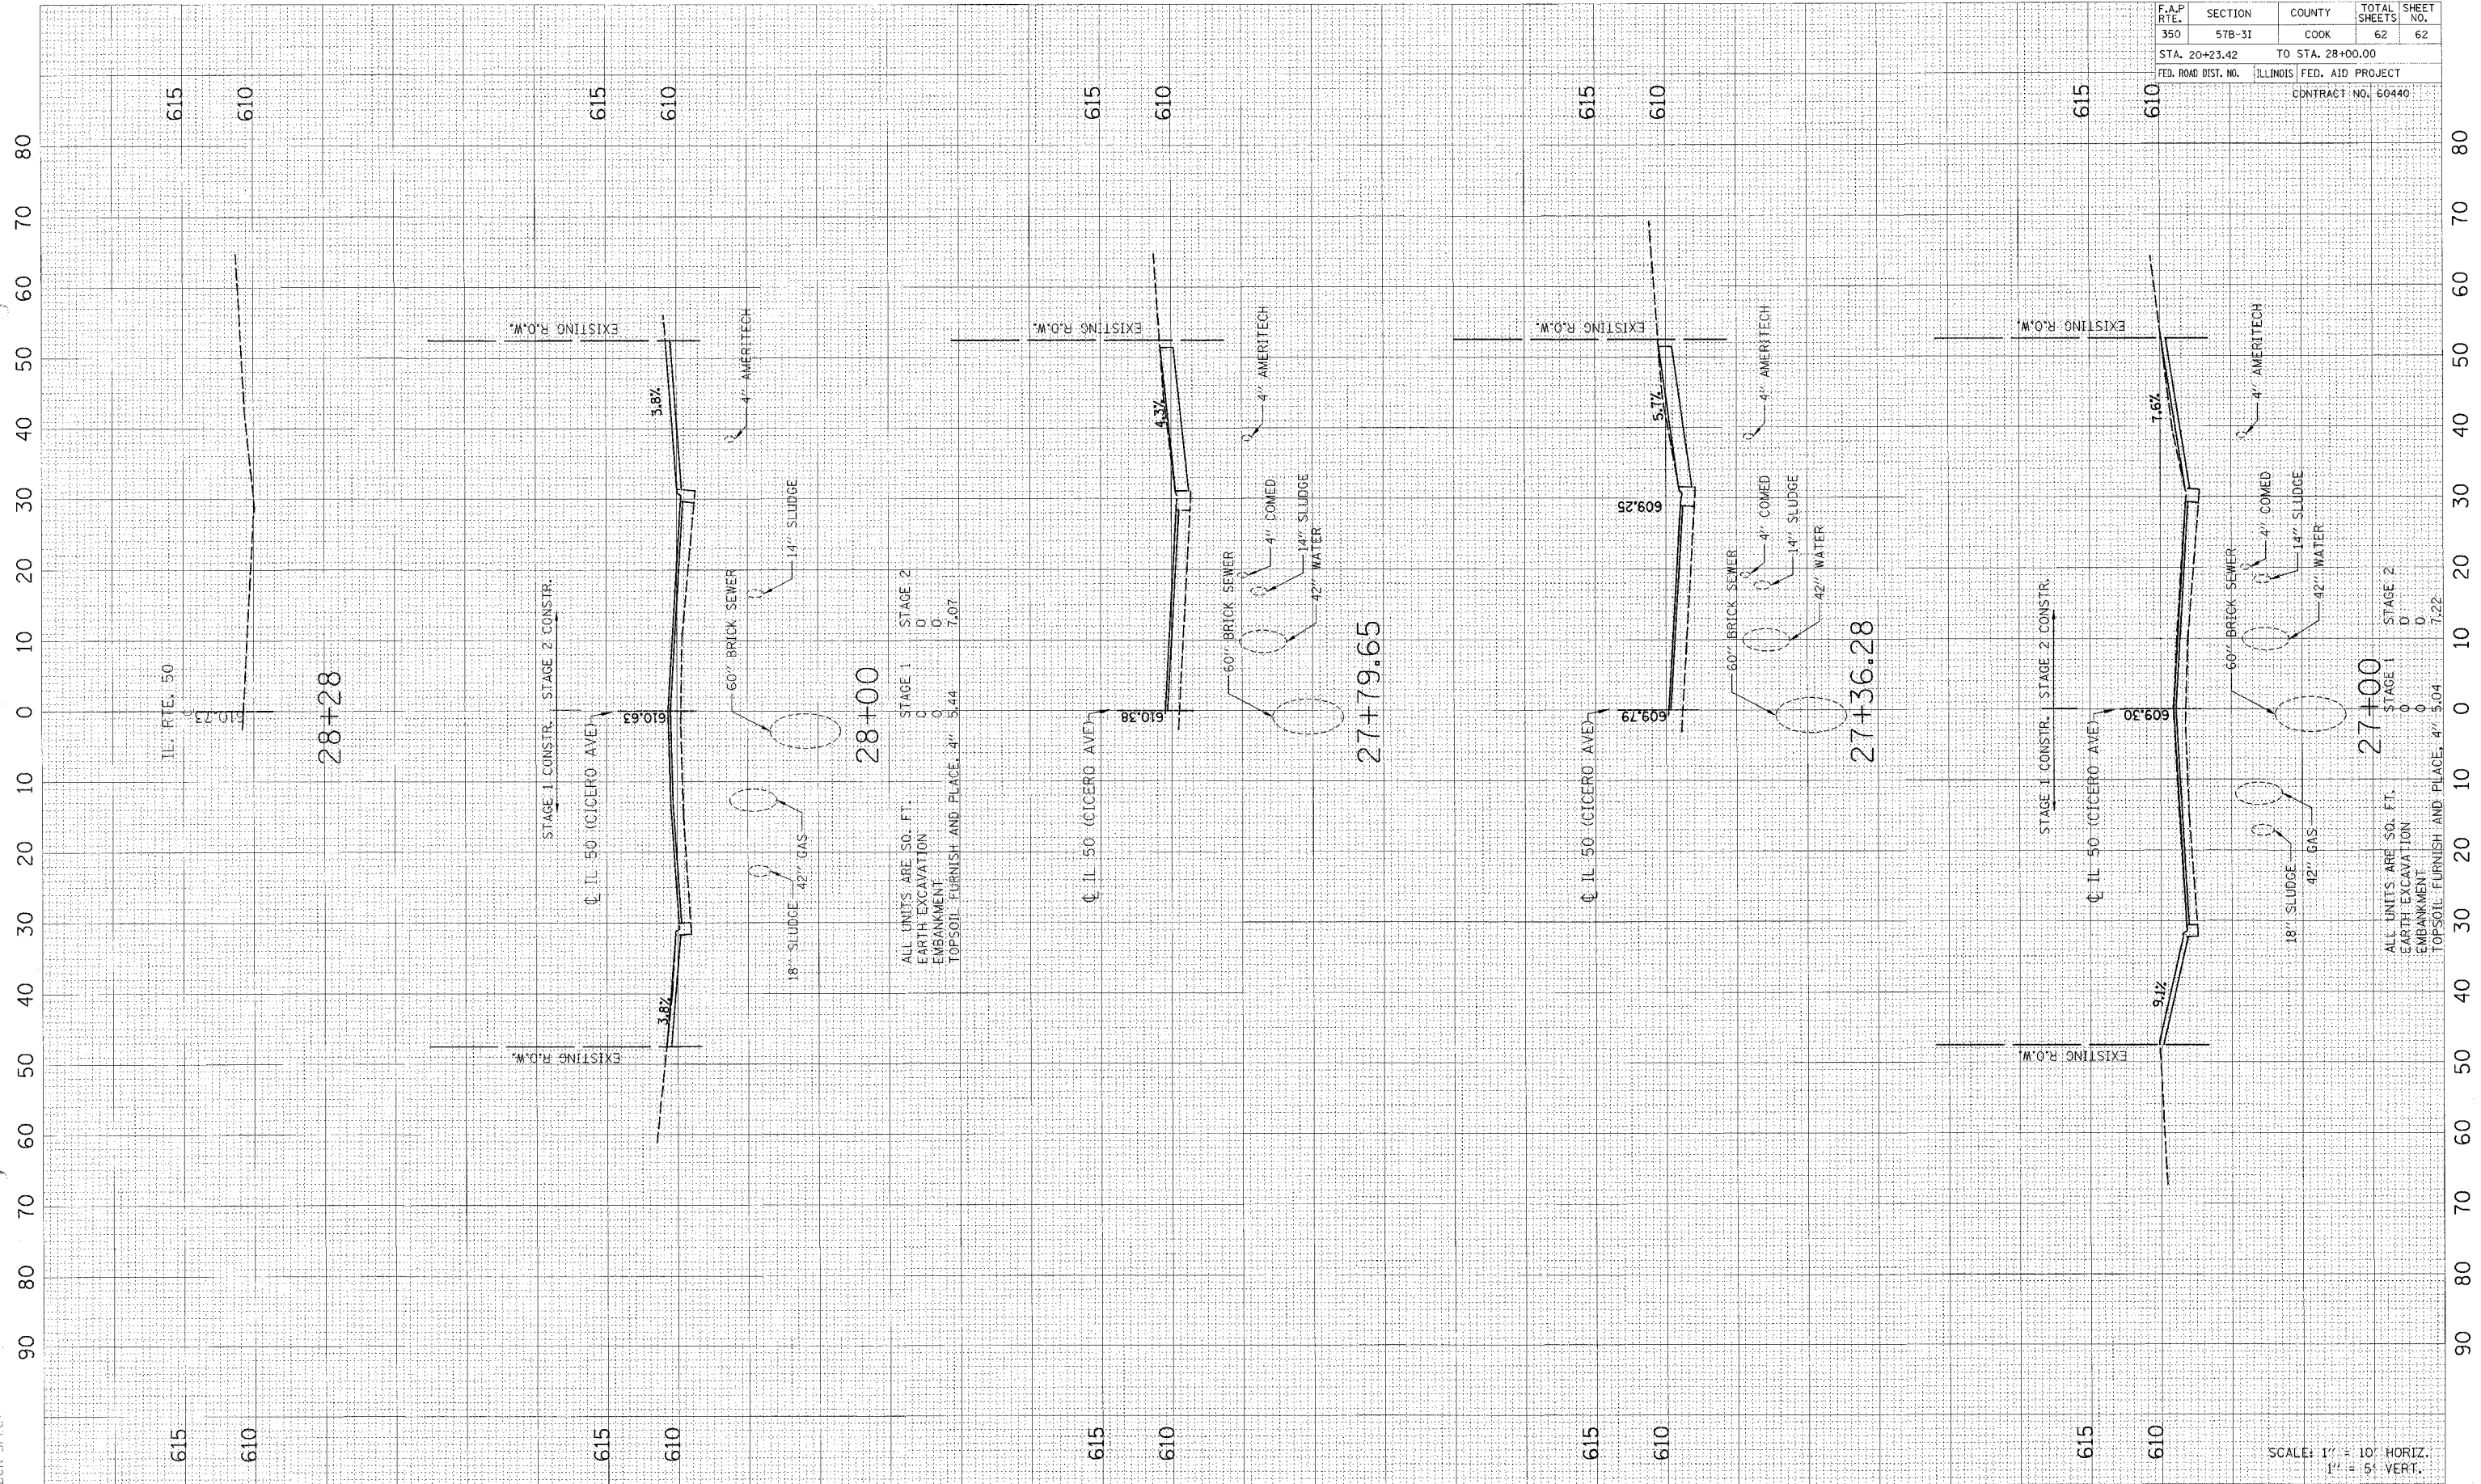

ALL UNITS ARE 50. FT.
 EARTH EXCAVATION
 EMBANKMENT
 TOPSOIL FURNISH AND PLACE 4" 5.44 7.07

ALL UNITS ARE 50. FT.
 EARTH EXCAVATION
 EMBANKMENT
 TOPSOIL FURNISH AND PLACE 4" 5.04 7.22

F.A.P. RTE.	SECTION	COUNTY	TOTAL SHEETS	SHEET NO.
350	57B-3I	COOK	62	62
STA. 20+23.42 TO STA. 28+00.00				
FED. ROAD DIST. NO. ILLINOIS FED. AID PROJECT				
CONTRACT NO. 60440				

SCALE: 1" = 10' HORIZ.
 1" = 5' VERT.

CROSS SECTIONS - STA 27+00 to STA 28+28