

CONTRACT NO. 60B89


F.A. ROUTE NO.	SECTION	COUNTY	TOTAL SHEETS	SHEET NO.
351	(537&537 X) T	COOK	8	5
FED. ROAD DIST. NO.		ILLINOIS FED. AID PROJECT		

**NOTES:**


1. INSTALLATION AND MAINTENANCE OF BARRICADES IN THE 159TH STREET LEFT TURN LANE WILL BE PAID UNDER THE PAY ITEM "TRAFFIC CONTROL AND PROTECTION, STANDARD 701701".
2. CONTRACTOR SHALL NOTIFY METRA AT LEAST 2 WEEKS PRIOR TO CONSTRUCTION TO ENABLE METRA TO INFORM ITS PASSENGERS OF THE CLOSURE AND DETOUR.

**LEGEND:**

- WORK AREA
- SIGN
- DRUM OR BARRICADE
- TYPE III BARRICADE WITH FLASHING LIGHTS

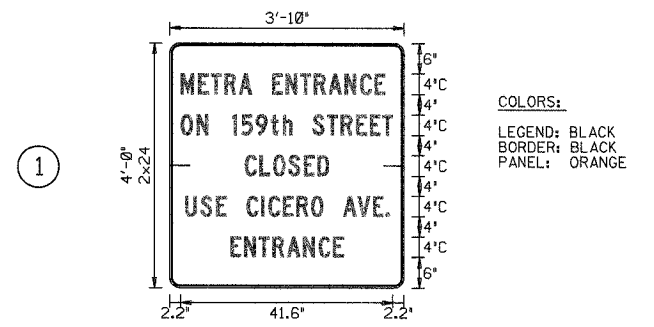

**COLORS:**  
 LEGEND: BLACK  
 BORDER: BLACK  
 PANEL: ORANGE

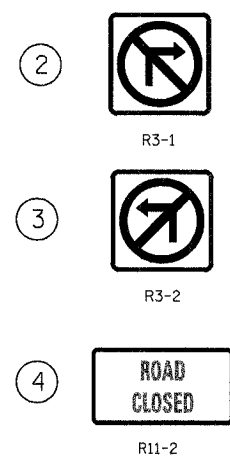

**TRAFFIC CONTROL & PROTECTION**  
 N.T.S.

REVISIONS		ILLINOIS DEPARTMENT OF TRANSPORTATION FAP 351 (US 6 / 159TH STREET) AT METRA ENTRANCE W/O IL 50 SECTION: (537 & 537 X) T SEWER REPAIR
NAME	DATE	
RJS	10/23/06	<b>TRAFFIC CONTROL &amp; PROTECTION FOR TEMPORARY DETOUR</b> SCALE: N.T.S. DRAWN BY: WS DATE: 9/14/06 CHECKED BY: PJ

GRAEF, ANHALT, SCHLOEMER & ASSOCIATES, INC.  
 CHICAGO, ILLINOIS