
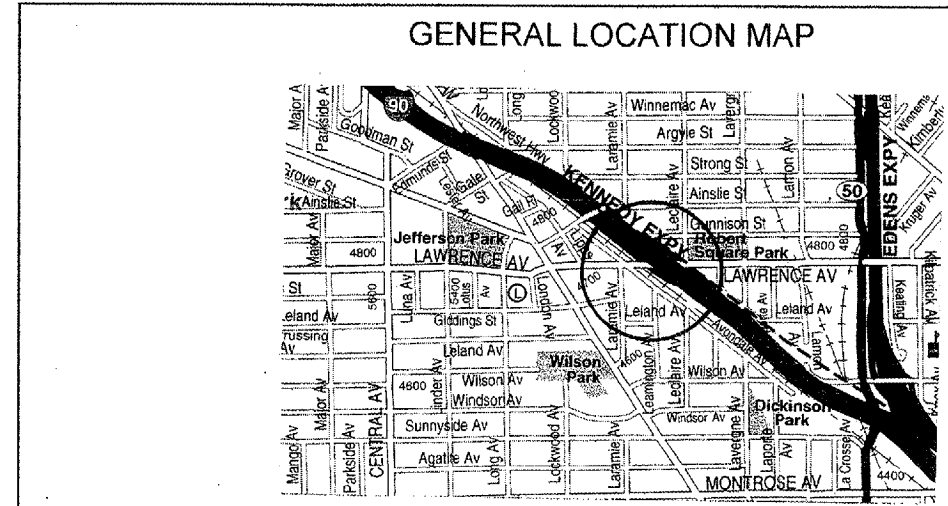
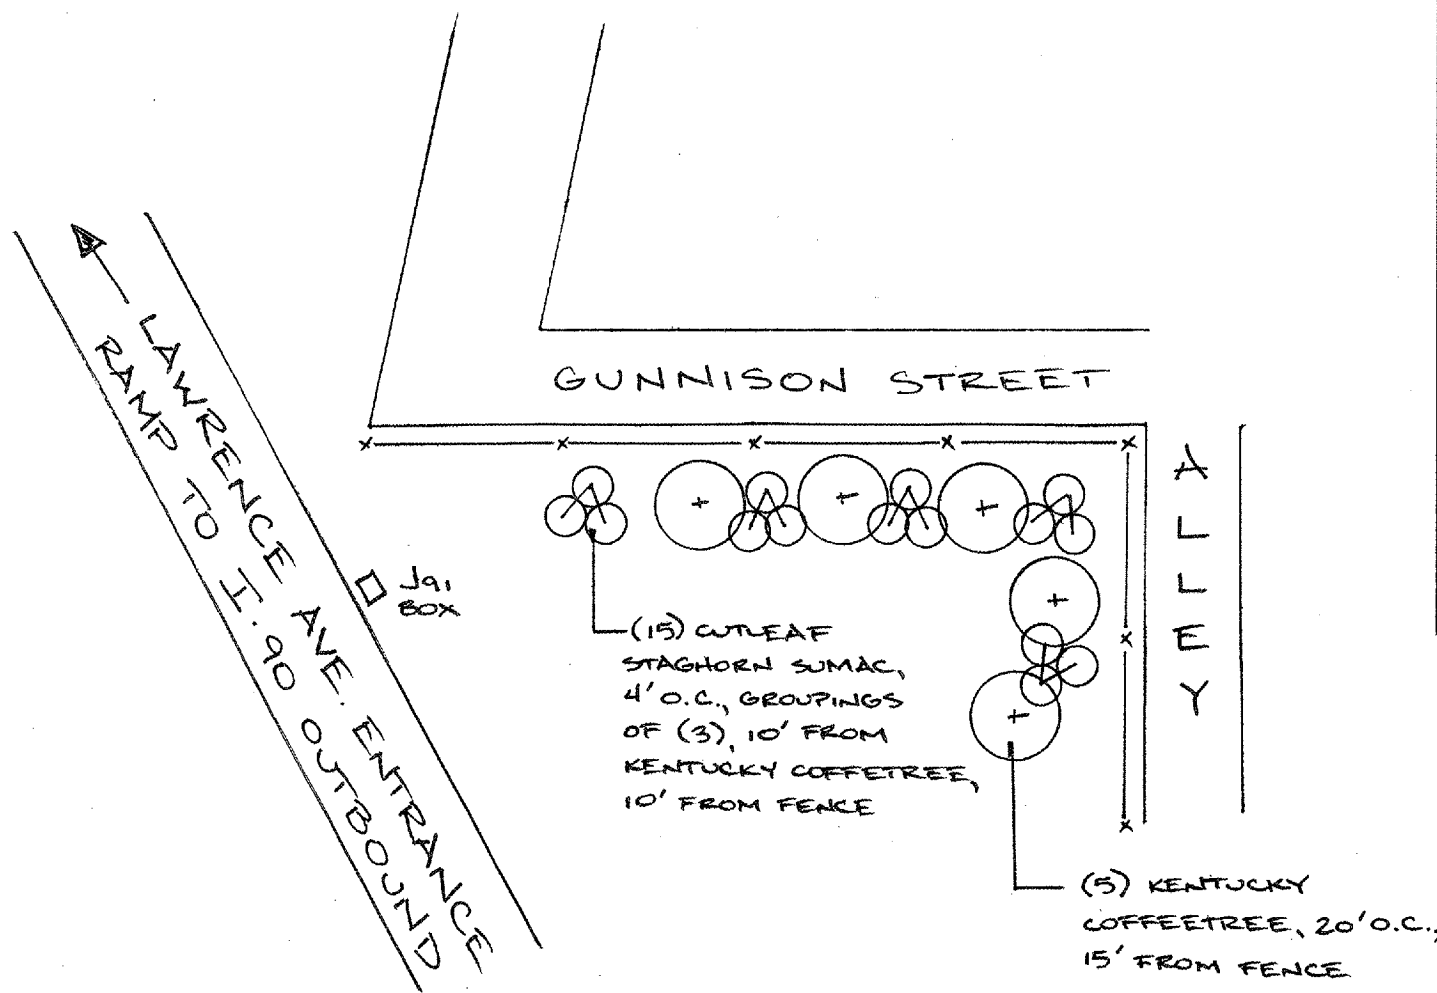


ROUTE	SECTION	COUNTY	TOTAL SHEETS	SHEET NUMBER
VARIOUS	2007-054 LS	VARIOUS	42	16

CONTRACT 60D47

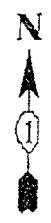

COUNTY: COOK
CLAIM: N/A

CITY/TOWN: CHICAGO

SCHEDULE OF LANDSCAPE ITEMS
DESCRIPTION QTY/UNIT

GYMNOCLADUS DIOICUS KENTUCKY COFFEETREE	5 EACH
RHUS TYPHINA 'LACINIATA' CUTLEAF STAGHORN SUMAC	15 EACH

NOT DRAWN TO SCALE

ILLINOIS DEPARTMENT OF TRANSPORTATION

LANDSCAPE REPAIR LOCATION AND LAYOUT PLAN