
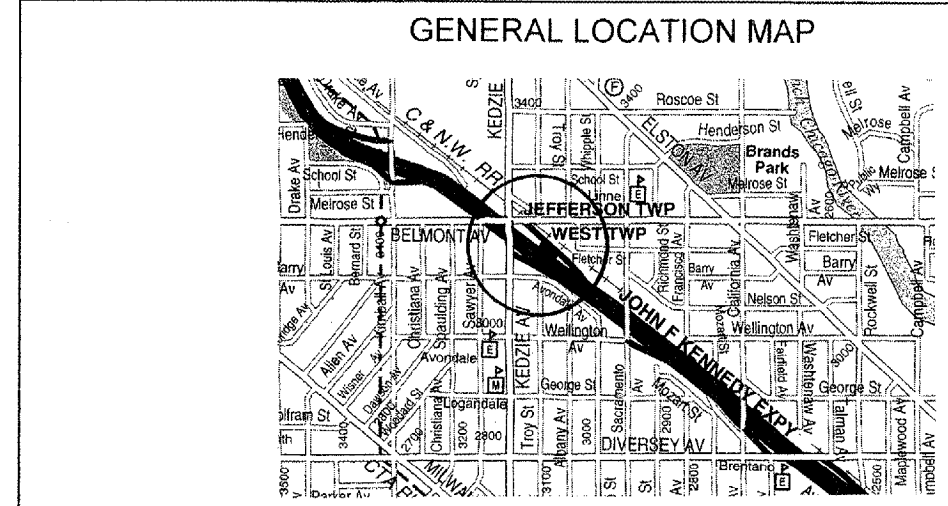


ROUTE	SECTION	COUNTY	TOTAL SHEETS	SHEET NUMBER
VARIOUS	2007-054 LS	VARIOUS	42	18

CONTRACT 60D47

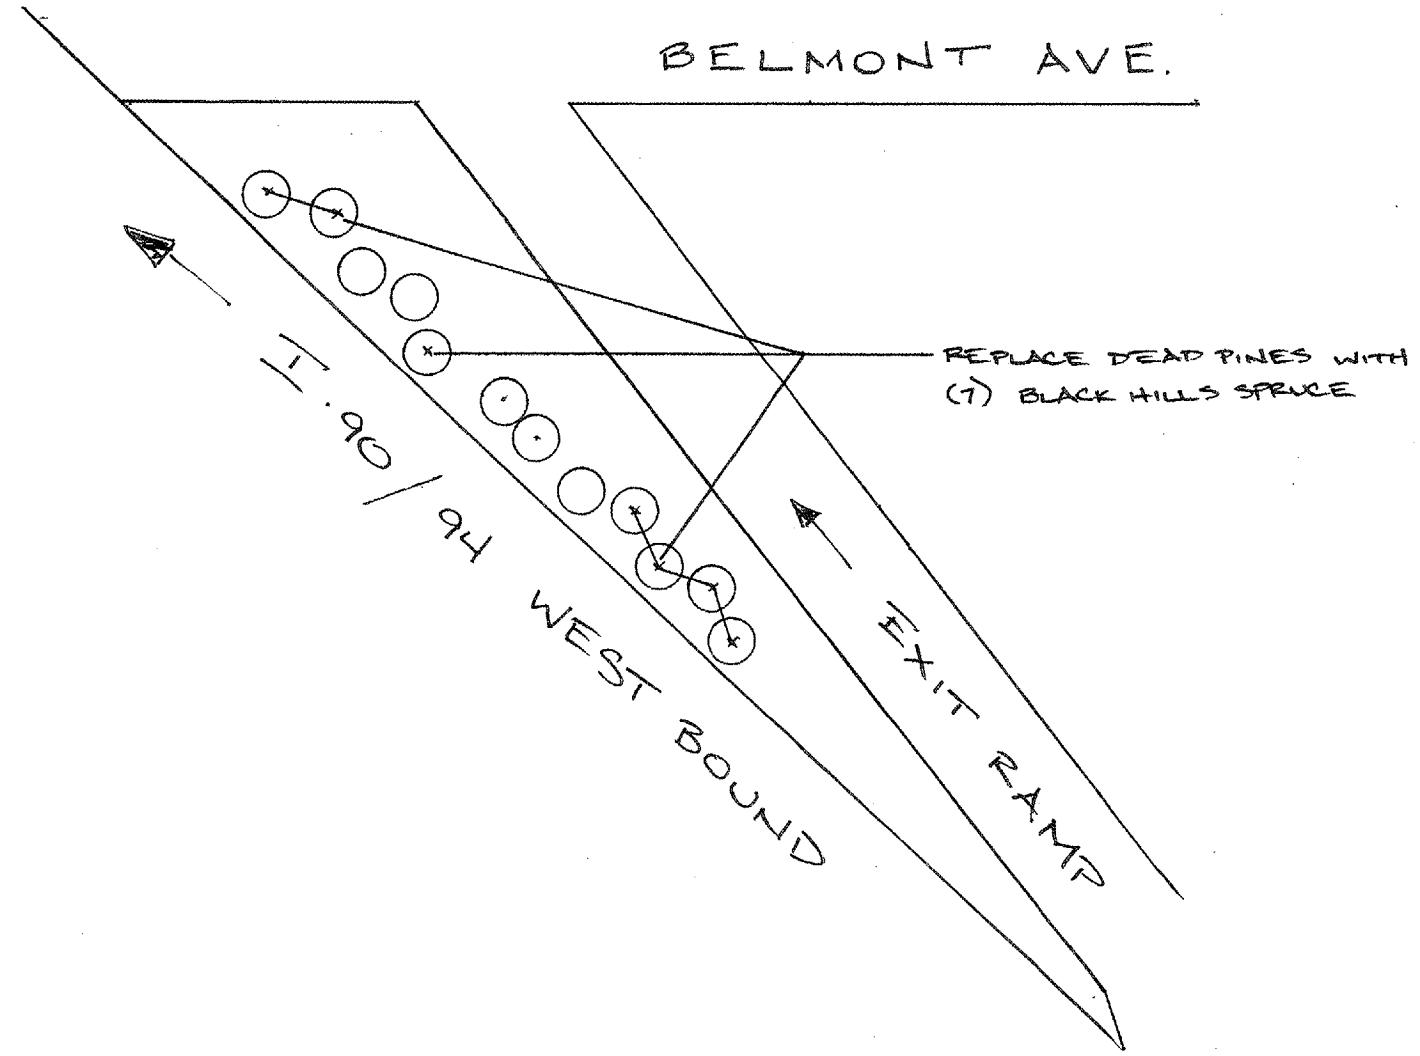

COUNTY: COOK
CLAIM: 734542

CITY/TOWN: CHICAGO

SCHEDULE OF LANDSCAPE ITEMS
DESCRIPTION QTY/UNIT

PICEA GLAUCA DENSATA BLACK HILLS SPRUCE	7 EACH
---	--------

NOT DRAWN TO SCALE

ILLINOIS DEPARTMENT OF TRANSPORTATION
LANDSCAPE REPAIR LOCATION AND LAYOUT PLAN