


ROUTE	SECTION	COUNTY	TOTAL SHEETS	SHEET NUMBER
VARIOUS	2007-054 LS	VARIOUS	42	21

CONTRACT 60D47

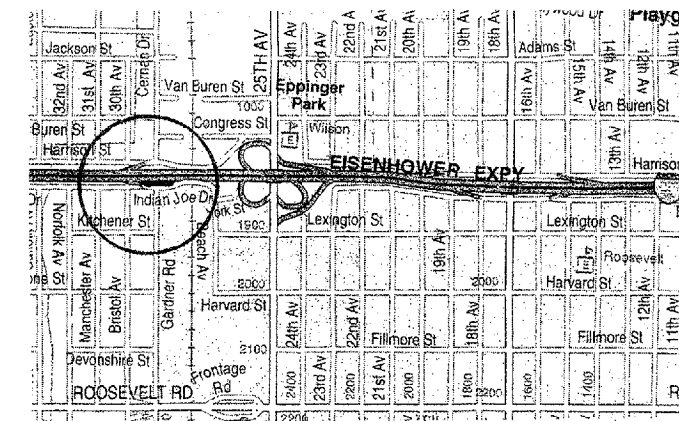


GENERAL LOCATION MAP



COUNTY: COOK
CLAIM: 730211 730225

CITY/TOWN: WESTCHESTER

I-290 EAST BOUND →

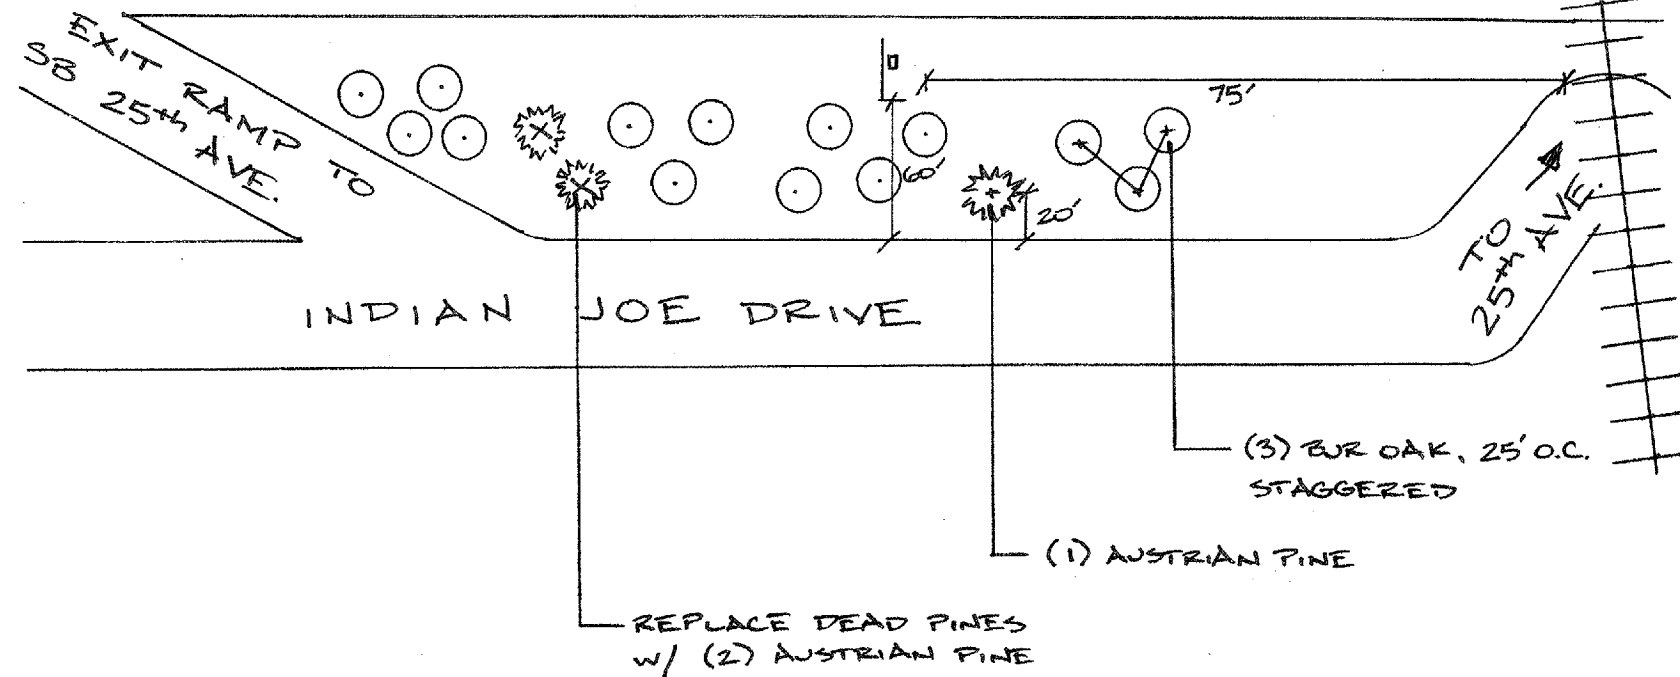

SCHEDULE OF LANDSCAPE ITEMS

DESCRIPTION	QTY/UNIT
PINUS NIGRA AUSTRIAN PINE	3 EACH
QUERCUS MACROCARPA BUR OAK	3 EACH

PINUS NIGRA
AUSTRIAN PINE

3 EACH

QUERCUS MACROCARPA
BUR OAK

3 EACH

NOT DRAWN TO SCALE

ILLINOIS DEPARTMENT OF TRANSPORTATION

LANDSCAPE REPAIR LOCATION AND
LAYOUT PLAN