


ROUTE	SECTION	COUNTY	TOTAL SHEETS	SHEET NUMBER
VARIOUS	2007-054 LS	VARIOUS	42	37

CONTRACT 60D47

I-190 Z

I-80 (WB) →

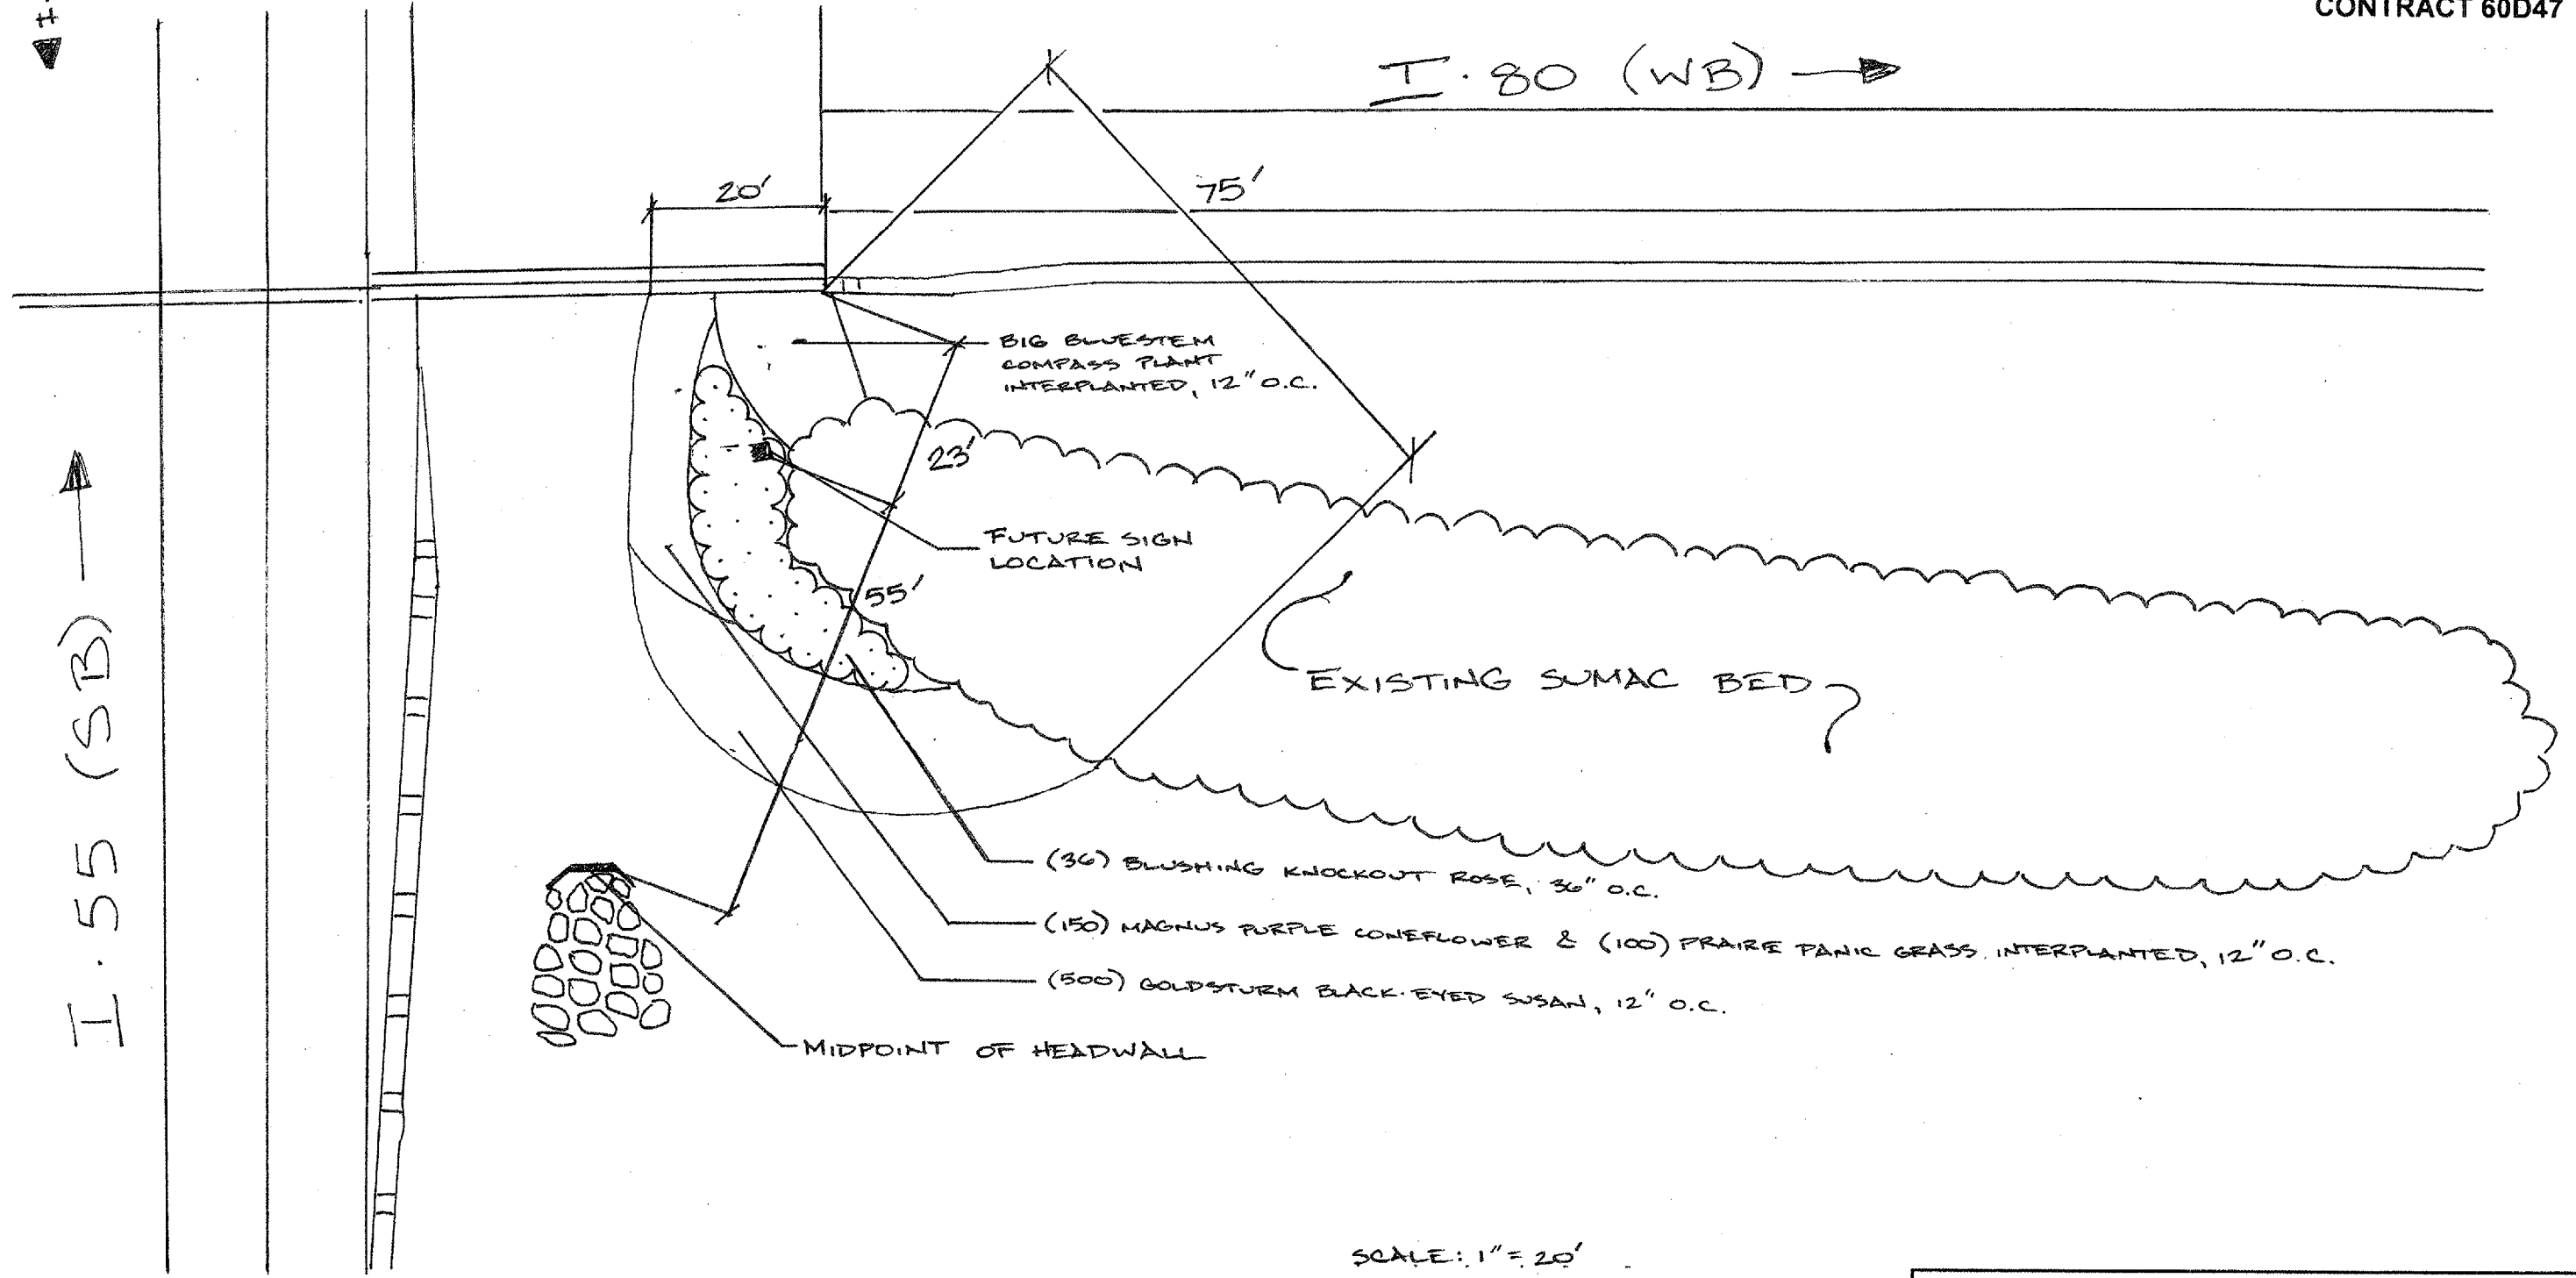

I-55 (SB) →

SCALE: 1" = 20'

ILLINOIS DEPARTMENT OF TRANSPORTATION
 LANDSCAPE REPAIR LOCATION AND
 LAYOUT PLAN