


F.A. RTE.	SECTION	COUNTY	TOTAL SHEETS	SHEET NO.
533	119R-1-B	McHENRY	77	9
STA.		TO STA.		
FED. ROAD DIST. NO.	ILLINOIS	FED. AID PROJECT		

DETOUR NOTES

1. IDOT SHALL BE NOTIFIED 72 HOURS PRIOR TO PUTTING THE DETOUR IN EFFECT AND IMMEDIATELY AFTER THE DETOUR HAS BEEN REMOVED.
2. McHENRY COUNTY SHALL BE NOTIFIED AT LEAST TWO WEEKS PRIOR TO PLACING DETOUR POSTING.
3. THE CONTRACTOR SHALL FURNISH, INSTALL, MAINTAIN AND REMOVE ALL TEMPORARY SIGN SUPPORTS. AFTER REMOVING THE SUPPORTS, THE CONTRACTOR SHALL FILL HOLES (IF ANY) AND RESTORE THE GROUND TO ITS ORIGINAL CONDITION AND ELEVATION. PLACING OF GRAVEL, SOD, OR SEED SHALL BE INCLUDED IN THE UNIT BID PRICE FOR "TRAFFIC CONTROL & PROTECTION FOR TEMPORARY DETOUR".
4. ALL SIGNS, SUPPORTS AND POSITIONING SHALL BE IN ACCORDANCE WITH THE ILLINOIS MANUAL ON UNIFORM TRAFFIC CONTROL DEVICES, LATEST EDITION.
5. ALL WARNING SIGNS IN TEMPORARY TRAFFIC CONTROL ZONES SHALL HAVE A BLACK LEGEND ON AN ORANGE BACKGROUND, UNLESS OTHERWISE NOTED.
6. ALL EXISTING SIGNS THAT CONFLICT WITH THE DETOUR SHALL BE COVERED.
7. EACH TYPE III BARRICADE SHALL BE EQUIPPED WITH TWO FLASHING AMBER LIGHTS.
8. THE CONTRACTOR SHALL ERECT SIGN NO. 16 AT LEAST 48 HOURS IN ADVANCE OF THE CLOSURE.
9. ALL ENTRANCES ON CLOSED IL 176 MUST BE OPEN FOR TRAFFIC DURING THE ENTIRE CONSTRUCTION PERIOD.
10. SEE DISTRICT ONE 'TYPICAL MARKING FOR CLOSING STATE HIGHWAYS', TC-21 FOR ADDITIONAL DETAILS

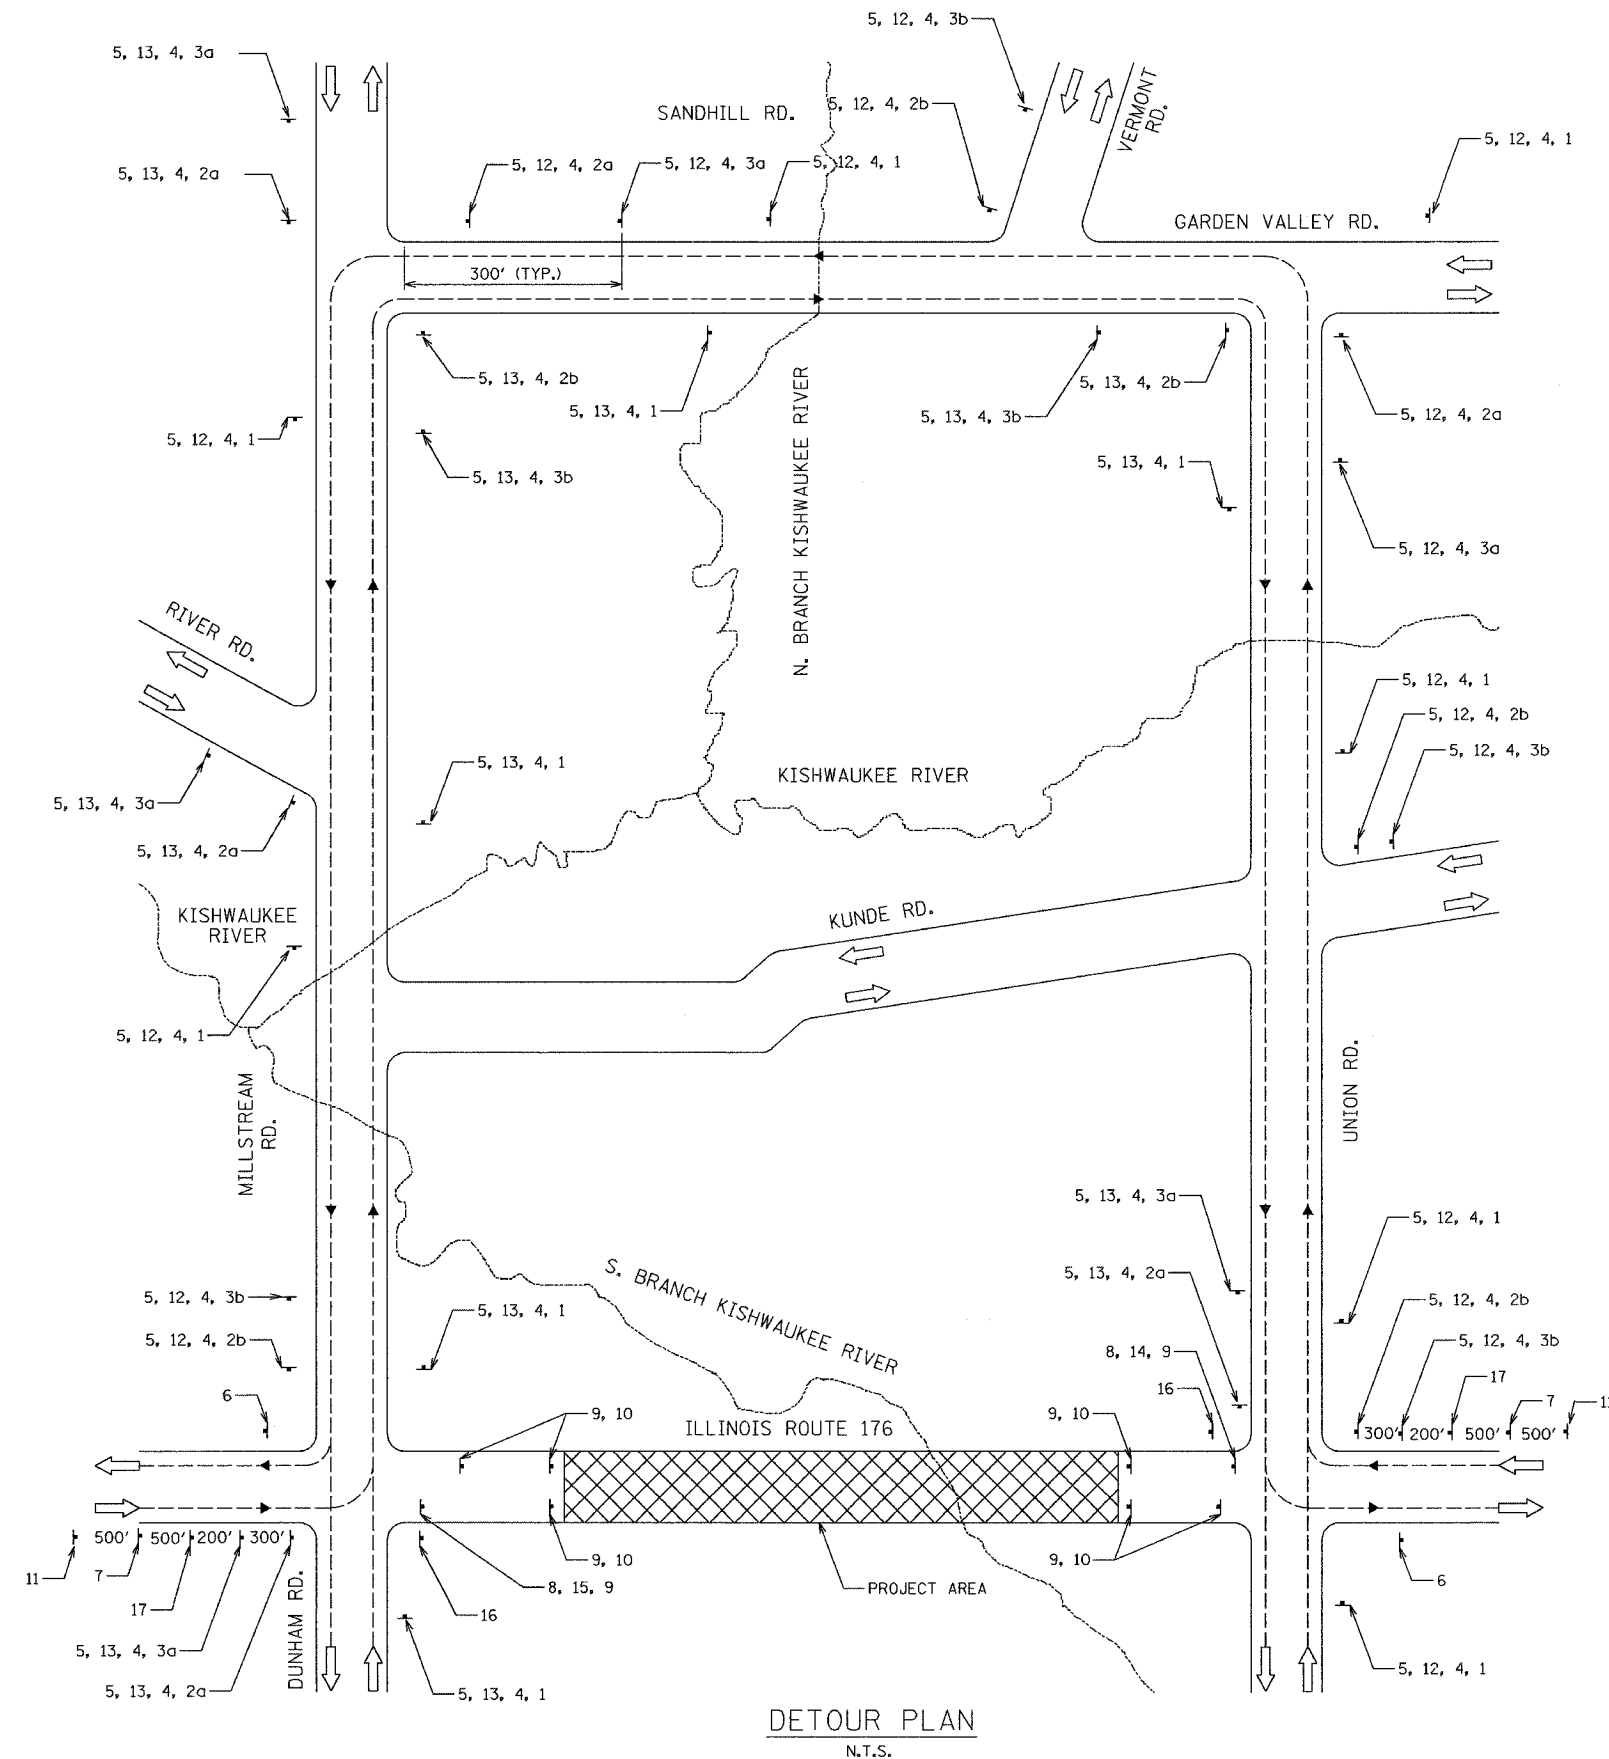

1. M6-3-2115	2(a). M6-1L-2115	2(b). M6-1R-2115	3(a). M5-1L-2115	3(b). M5-1R-2115	4. M1-1100 2424
5. M1-7-219	6. M4-8a 2418	7. C24-13 4848	8. R11-4 6030	9. TWO TYPE III BARRICADES WITH FLASHERS	
10. R11-2 4830	11. C24-14 4848	12. M3-4-219	13. M3-2-219		
14. M4-10R 4818	15. M4-10L 4818	16. M3-4	17. C24-12 4848		

- LEGEND**
- DETOUR ROUTE
 - ▨ PROJECT AREA
 - † DETOUR SIGN

REVISIONS	
NAME	DATE

ILLINOIS DEPARTMENT OF TRANSPORTATION
 ILLINOIS ROUTE 176 OVER THE SOUTH BRANCH OF THE KISHWAUKEE RIVER
DETOUR PLAN
 SCALE: VERT. NONE
 DATE 6-04-07
 DRAWN BY TMM
 CHECKED BY RJS