


CONTRACT NO. 62340

F.A.P. RTE.	SECTION	COUNTY	TOTAL SHEETS	SHEET NO.
533	119R-1-B	MCHENRY	77	66
STA.	TO STA.			
FED. ROAD DIST. NO.	ILLINOIS FED. AID PROJECT			

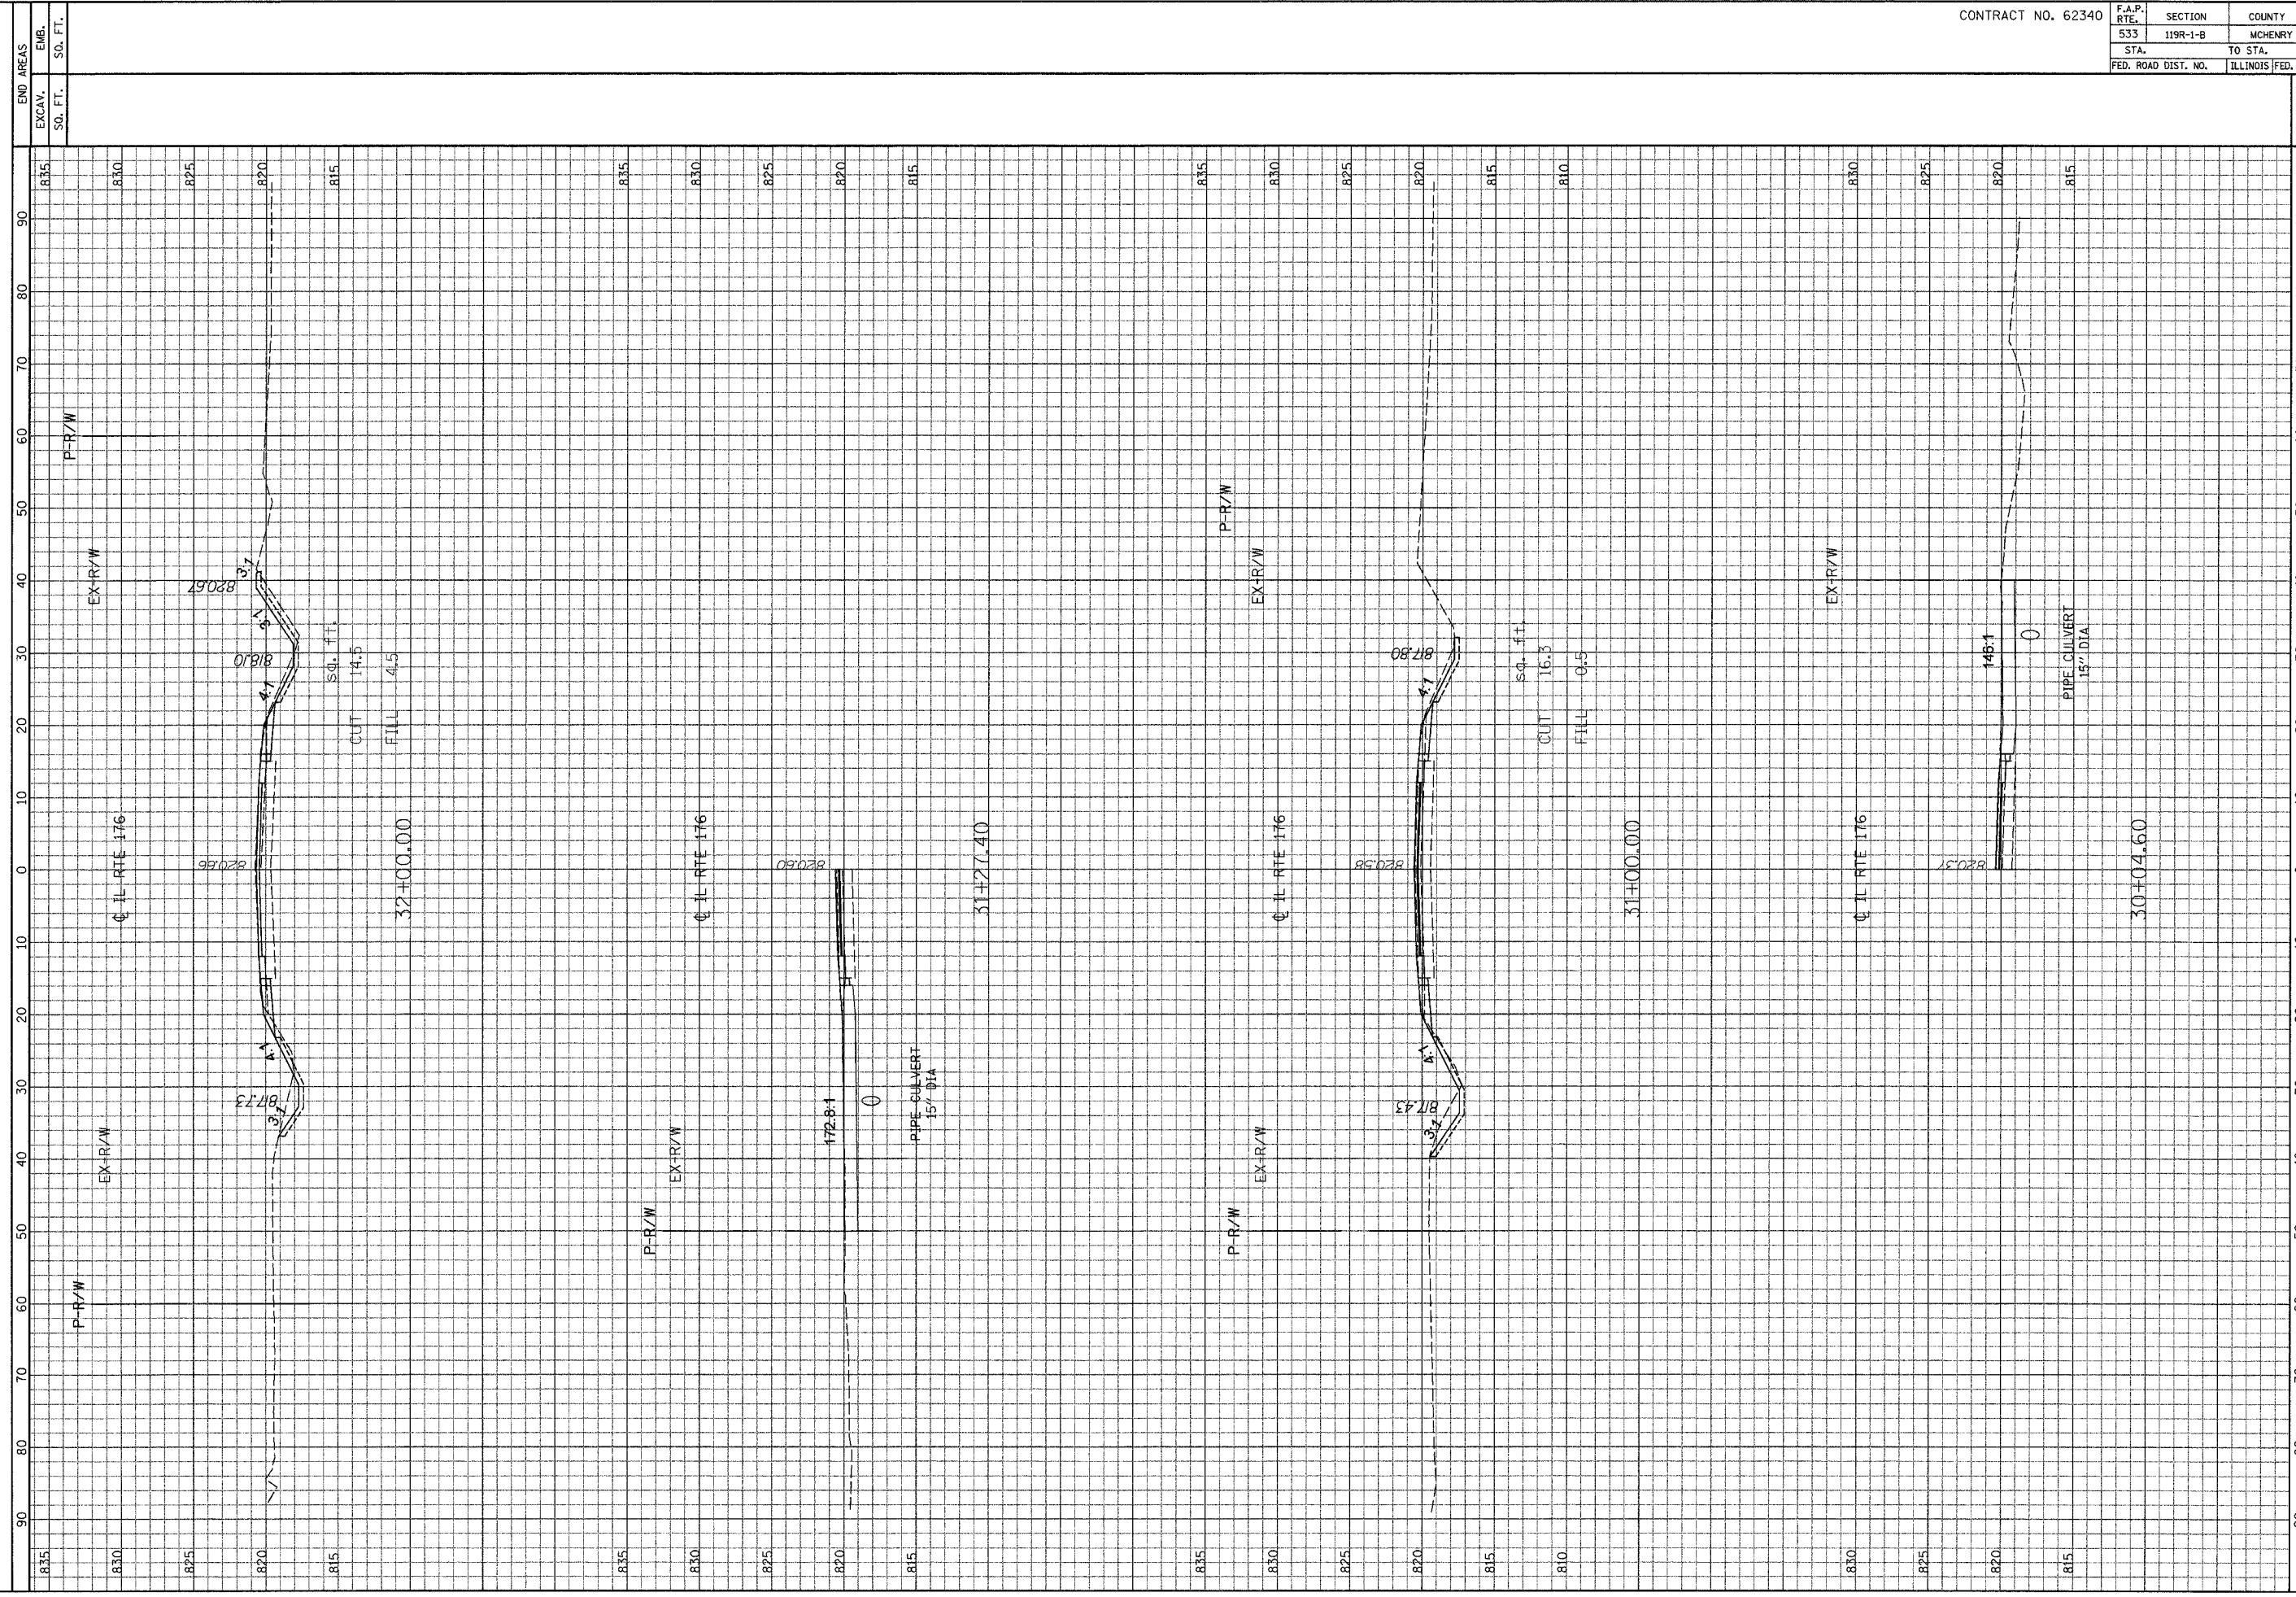

SCALE: HORIZ. 1" = 10'  
 VERT. 1" = 5'

F. A. P. ROUTE 533 (IL ROUTE 176)  
 CROSS SECTIONS

ILLINOIS DEPARTMENT OF TRANSPORTATION

GRAF, ANHALT, SOMMER & ASSOCIATES, INC.  
 ENGINEERS & SURVEYORS  
 8501 W. Higgins Road, Suite 280  
 Chicago, Illinois 60631  
 (773) 399-0112