


F.A.P. RTE.	SECTION	COUNTY	TOTAL SHEETS	SHEET NO.
533	119R-1-B	MCHENRY	77	74
STA.		TO STA.		
FED. ROAD DIST. NO.		ILLINOIS FED. AID PROJECT		

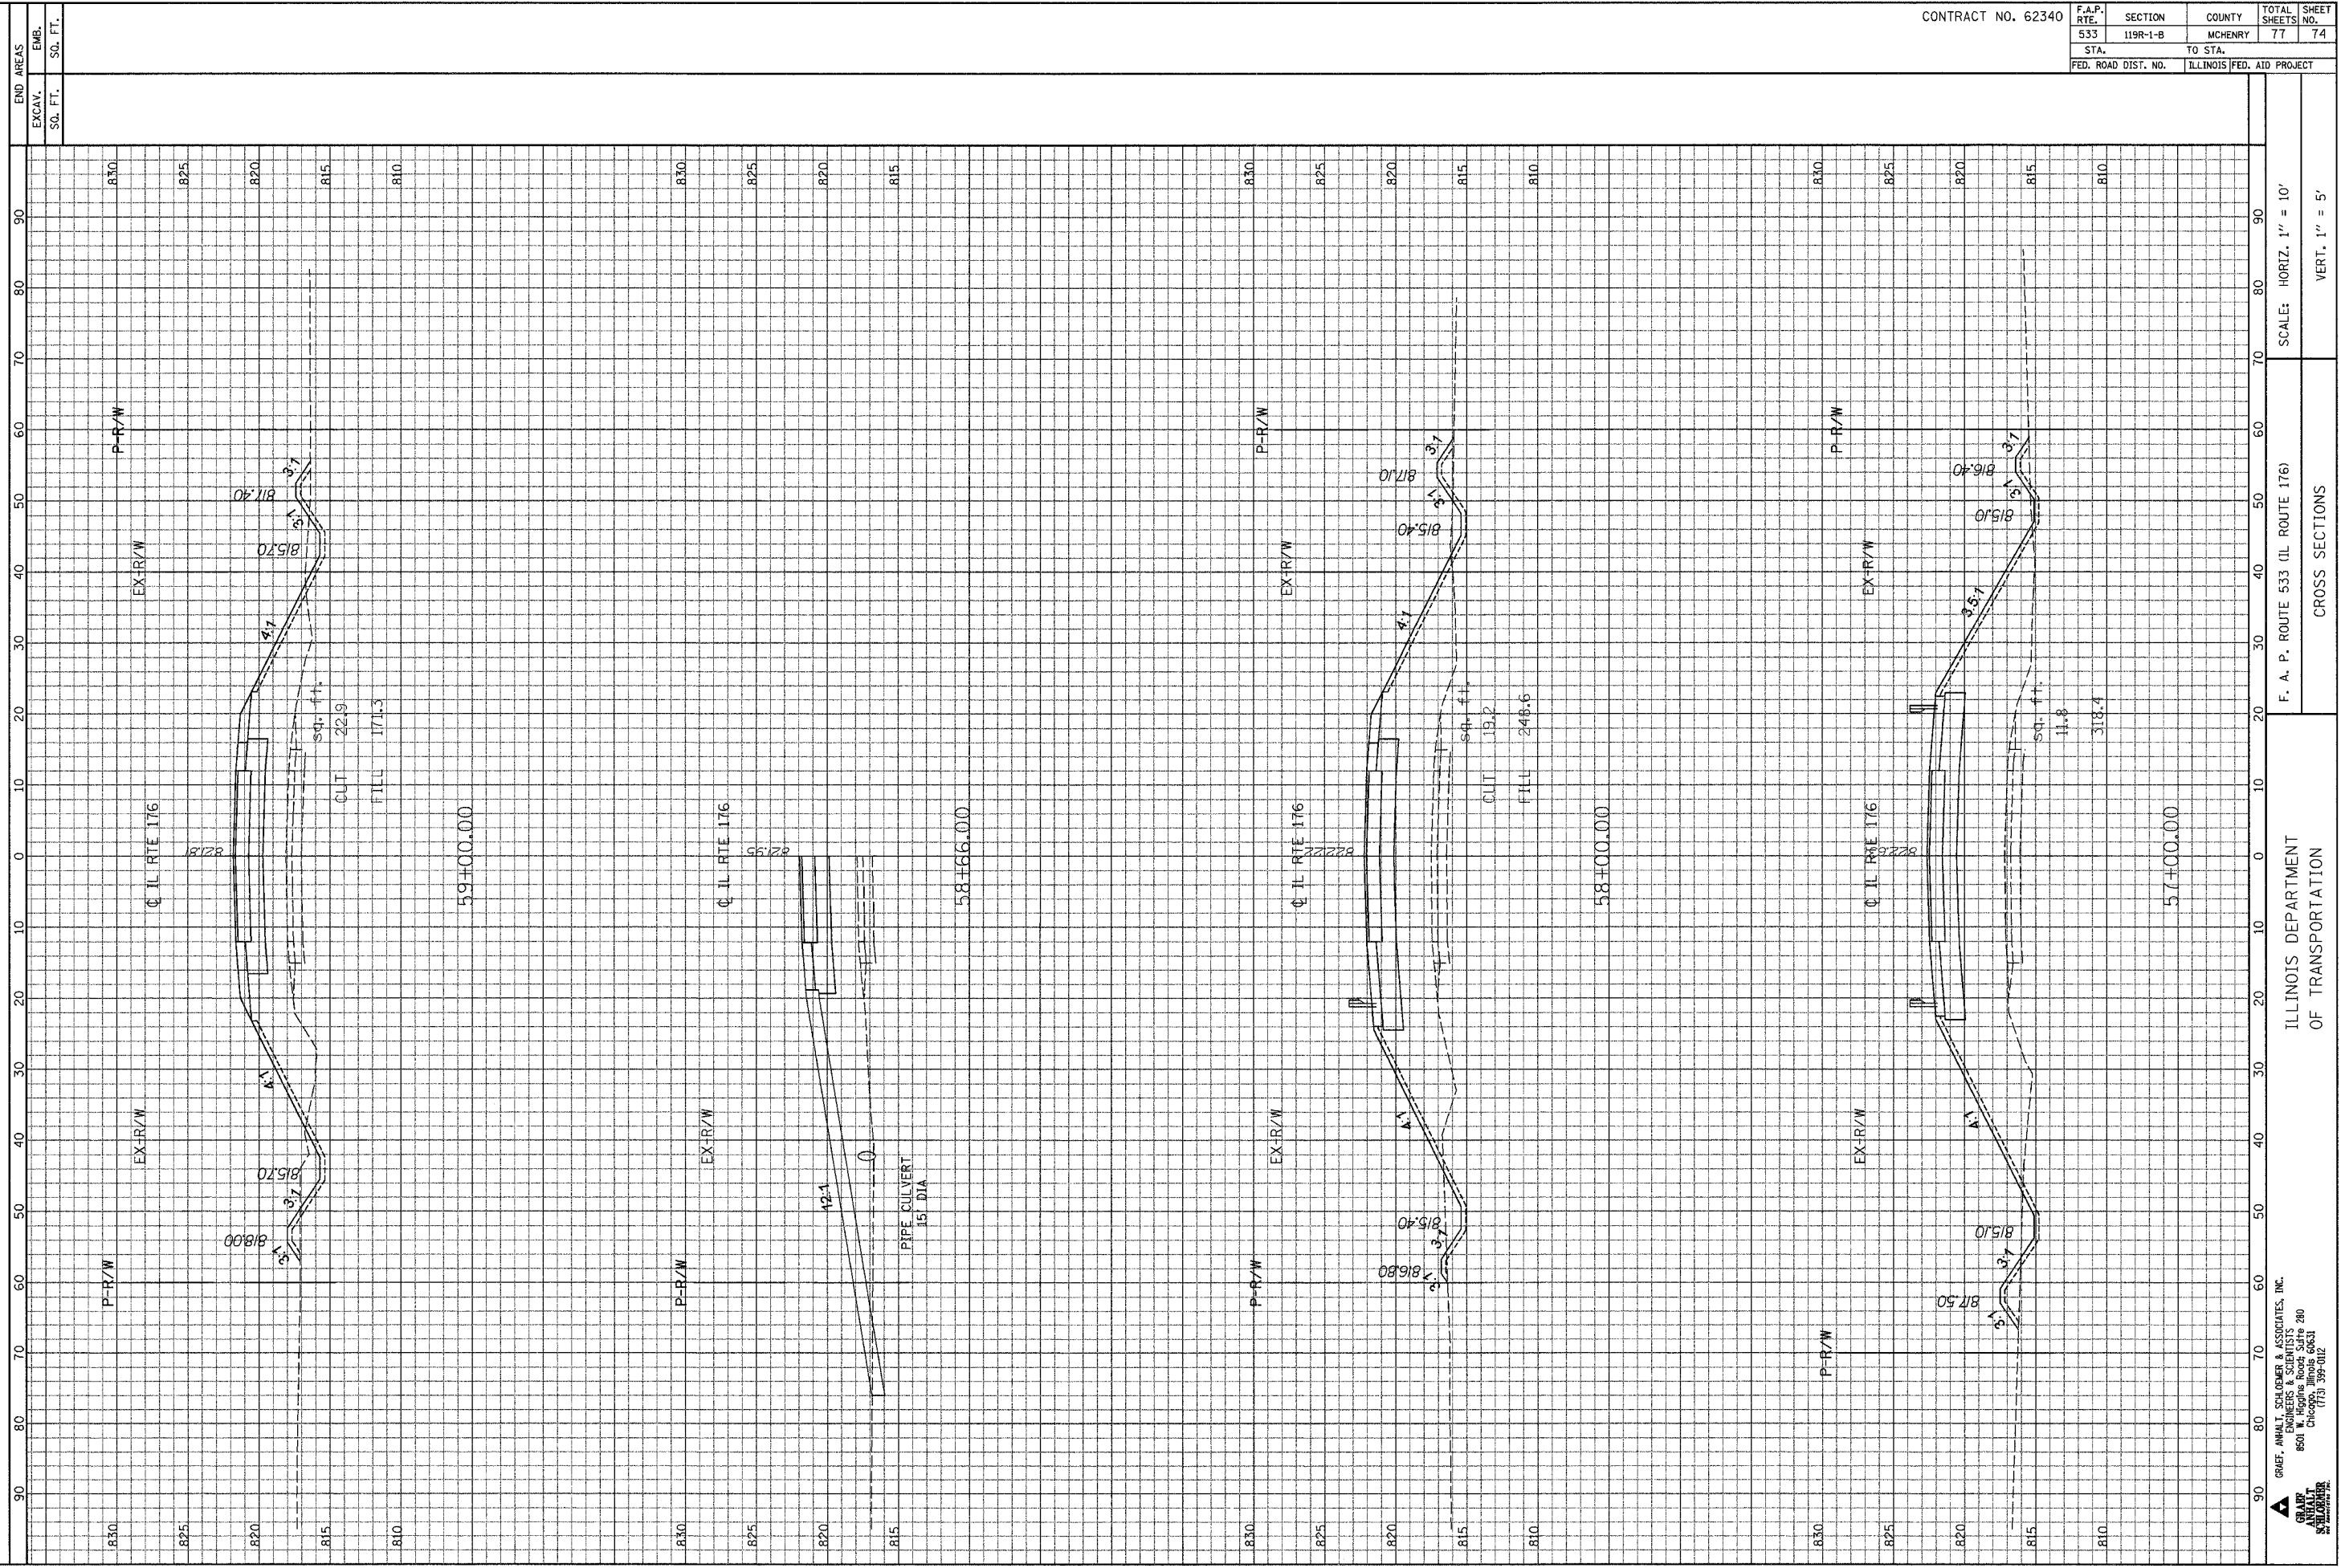

END AREAS
EXCAV. SQ. FT.
EMB. SQ. FT.

F. A. P. ROUTE 533 (IL ROUTE 176)
SCALE: HORIZ. 1" = 10'
VERT. 1" = 5'

ILLINOIS DEPARTMENT
OF TRANSPORTATION

GRAF, ANHALT, SCHLOEMER & ASSOCIATES, INC.
8501 W. Higgins Road, Suite 280
Chicago, Illinois 60633
(773) 399-0112

