
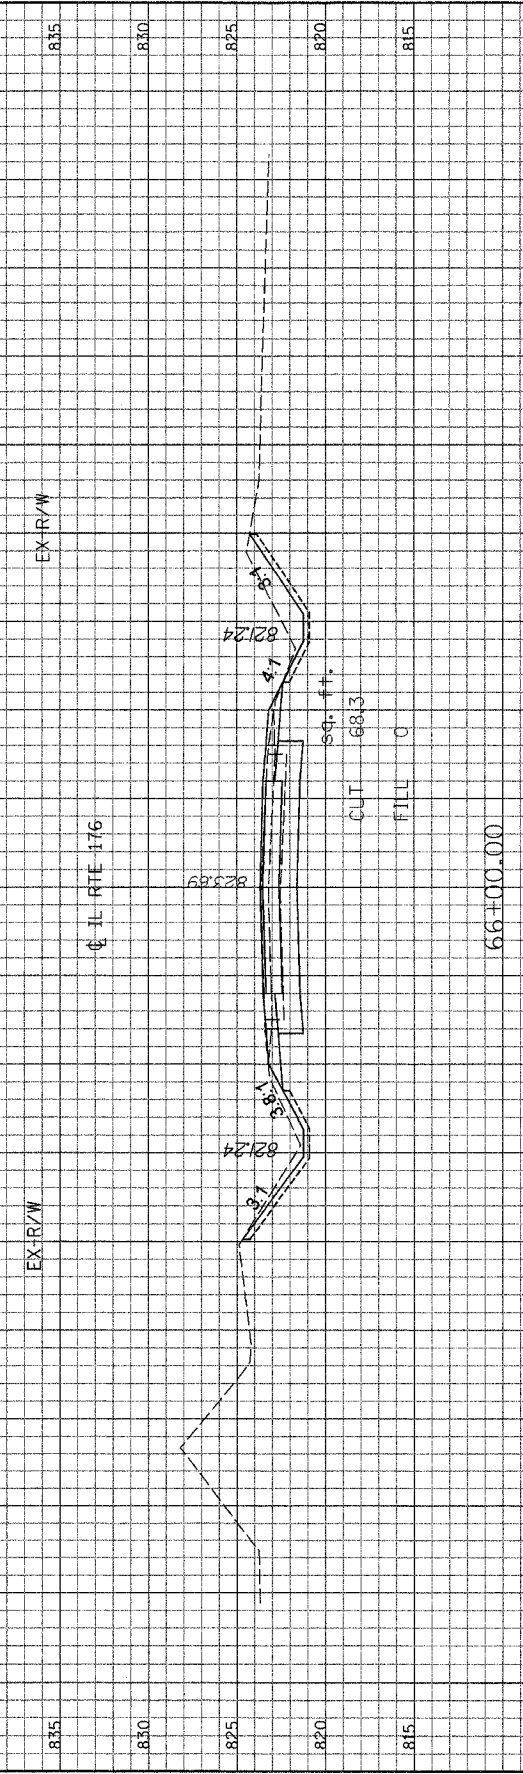
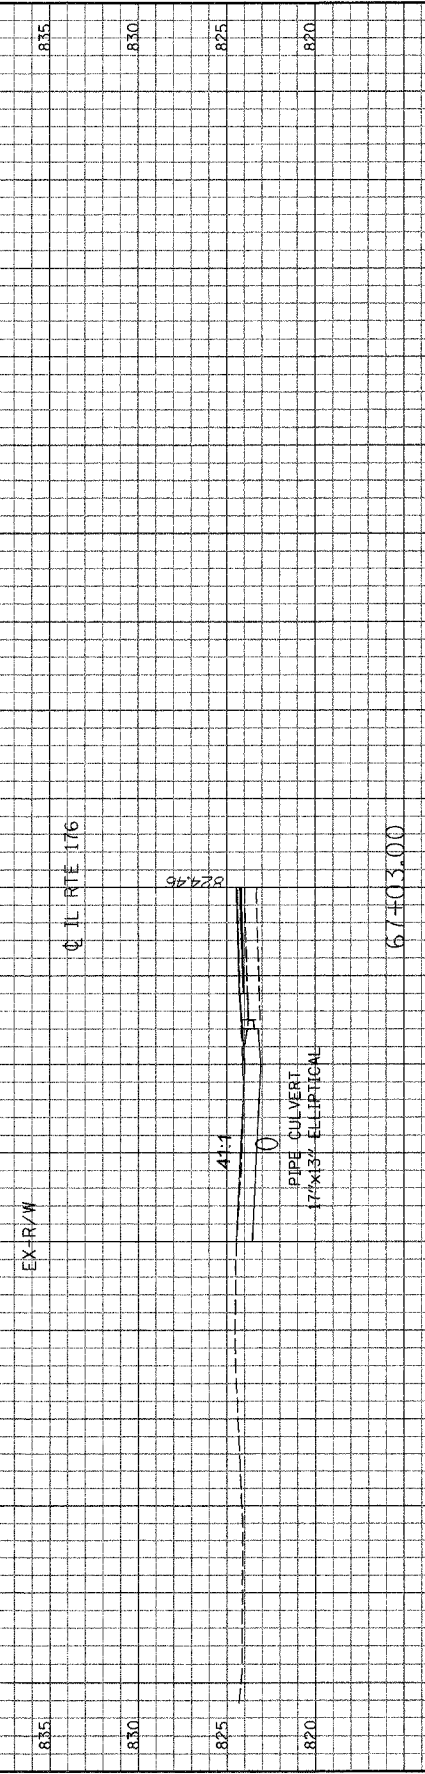
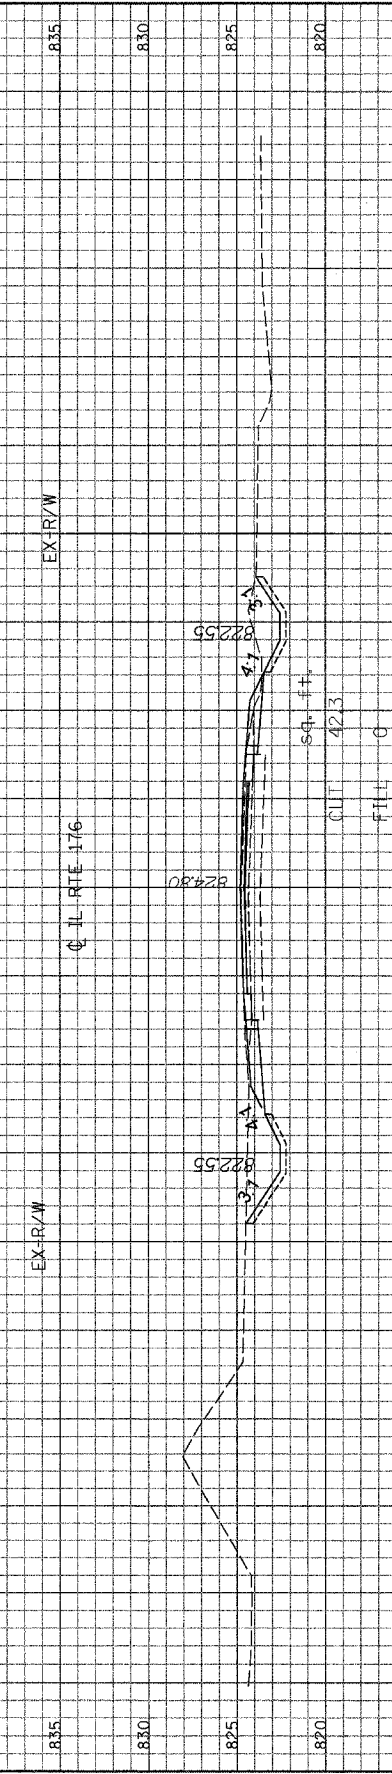


CONTRACT NO. 62340

F.A.P. RTE.	SECTION	COUNTY	TOTAL SHEETS	SHEET NO.
533	119R-1-B	MCHENRY	77	77
STA.	TO STA.			
FED. ROAD DIST. NO.	ILLINOIS FED. AID PROJECT			

END AREAS
EXCAV.
EMB.
SQ. FT.
SQ. FT.

90 80 70 60 50 40 30 20 10 0 10 20 30 40 50 60 70 80 90

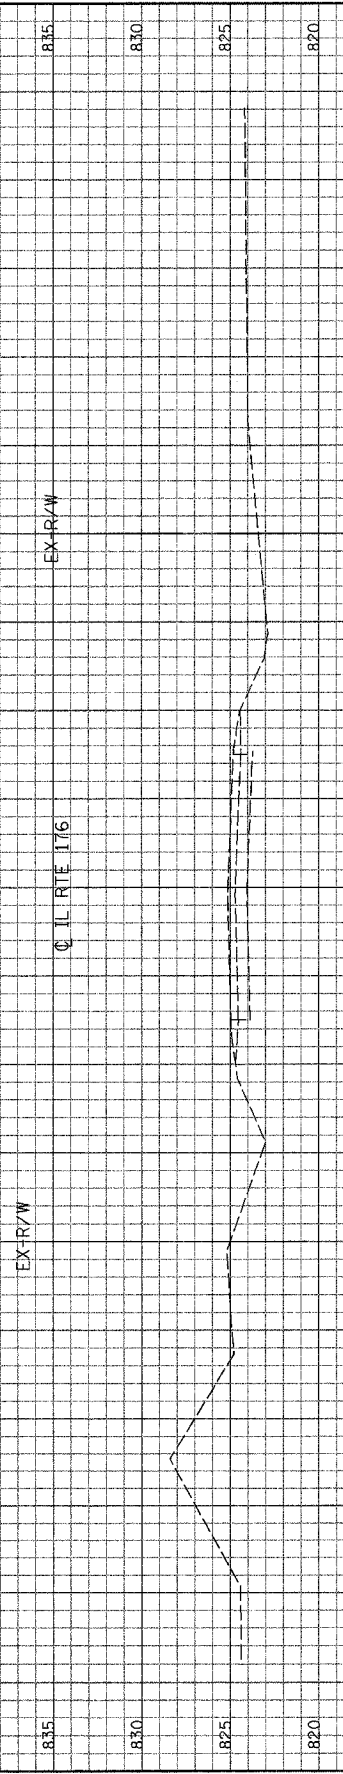

SCALE: HORIZ. 1" = 10'  
 VERT. 1" = 5'

F. A. P. ROUTE 533 (IL ROUTE 176)  
 CROSS SECTIONS

ILLINOIS DEPARTMENT OF TRANSPORTATION

GRAF, ANHALT, SCHLOMER & ASSOCIATES, INC.  
 8501 W. Higgins Road, Suite 280  
 Chicago, Illinois 60631  
 (773) 399-0112