


F.A.I.D. RTE.	SECTION	COUNTY	TOTAL SHEETS	SHEET NO.
1753	Y-B-R-2	LAKE	17	7

STA. TO STA.
FED. ROAD DIST. NO. ILLINOIS FED. AID PROJECT

CONTRACT NO. 62768

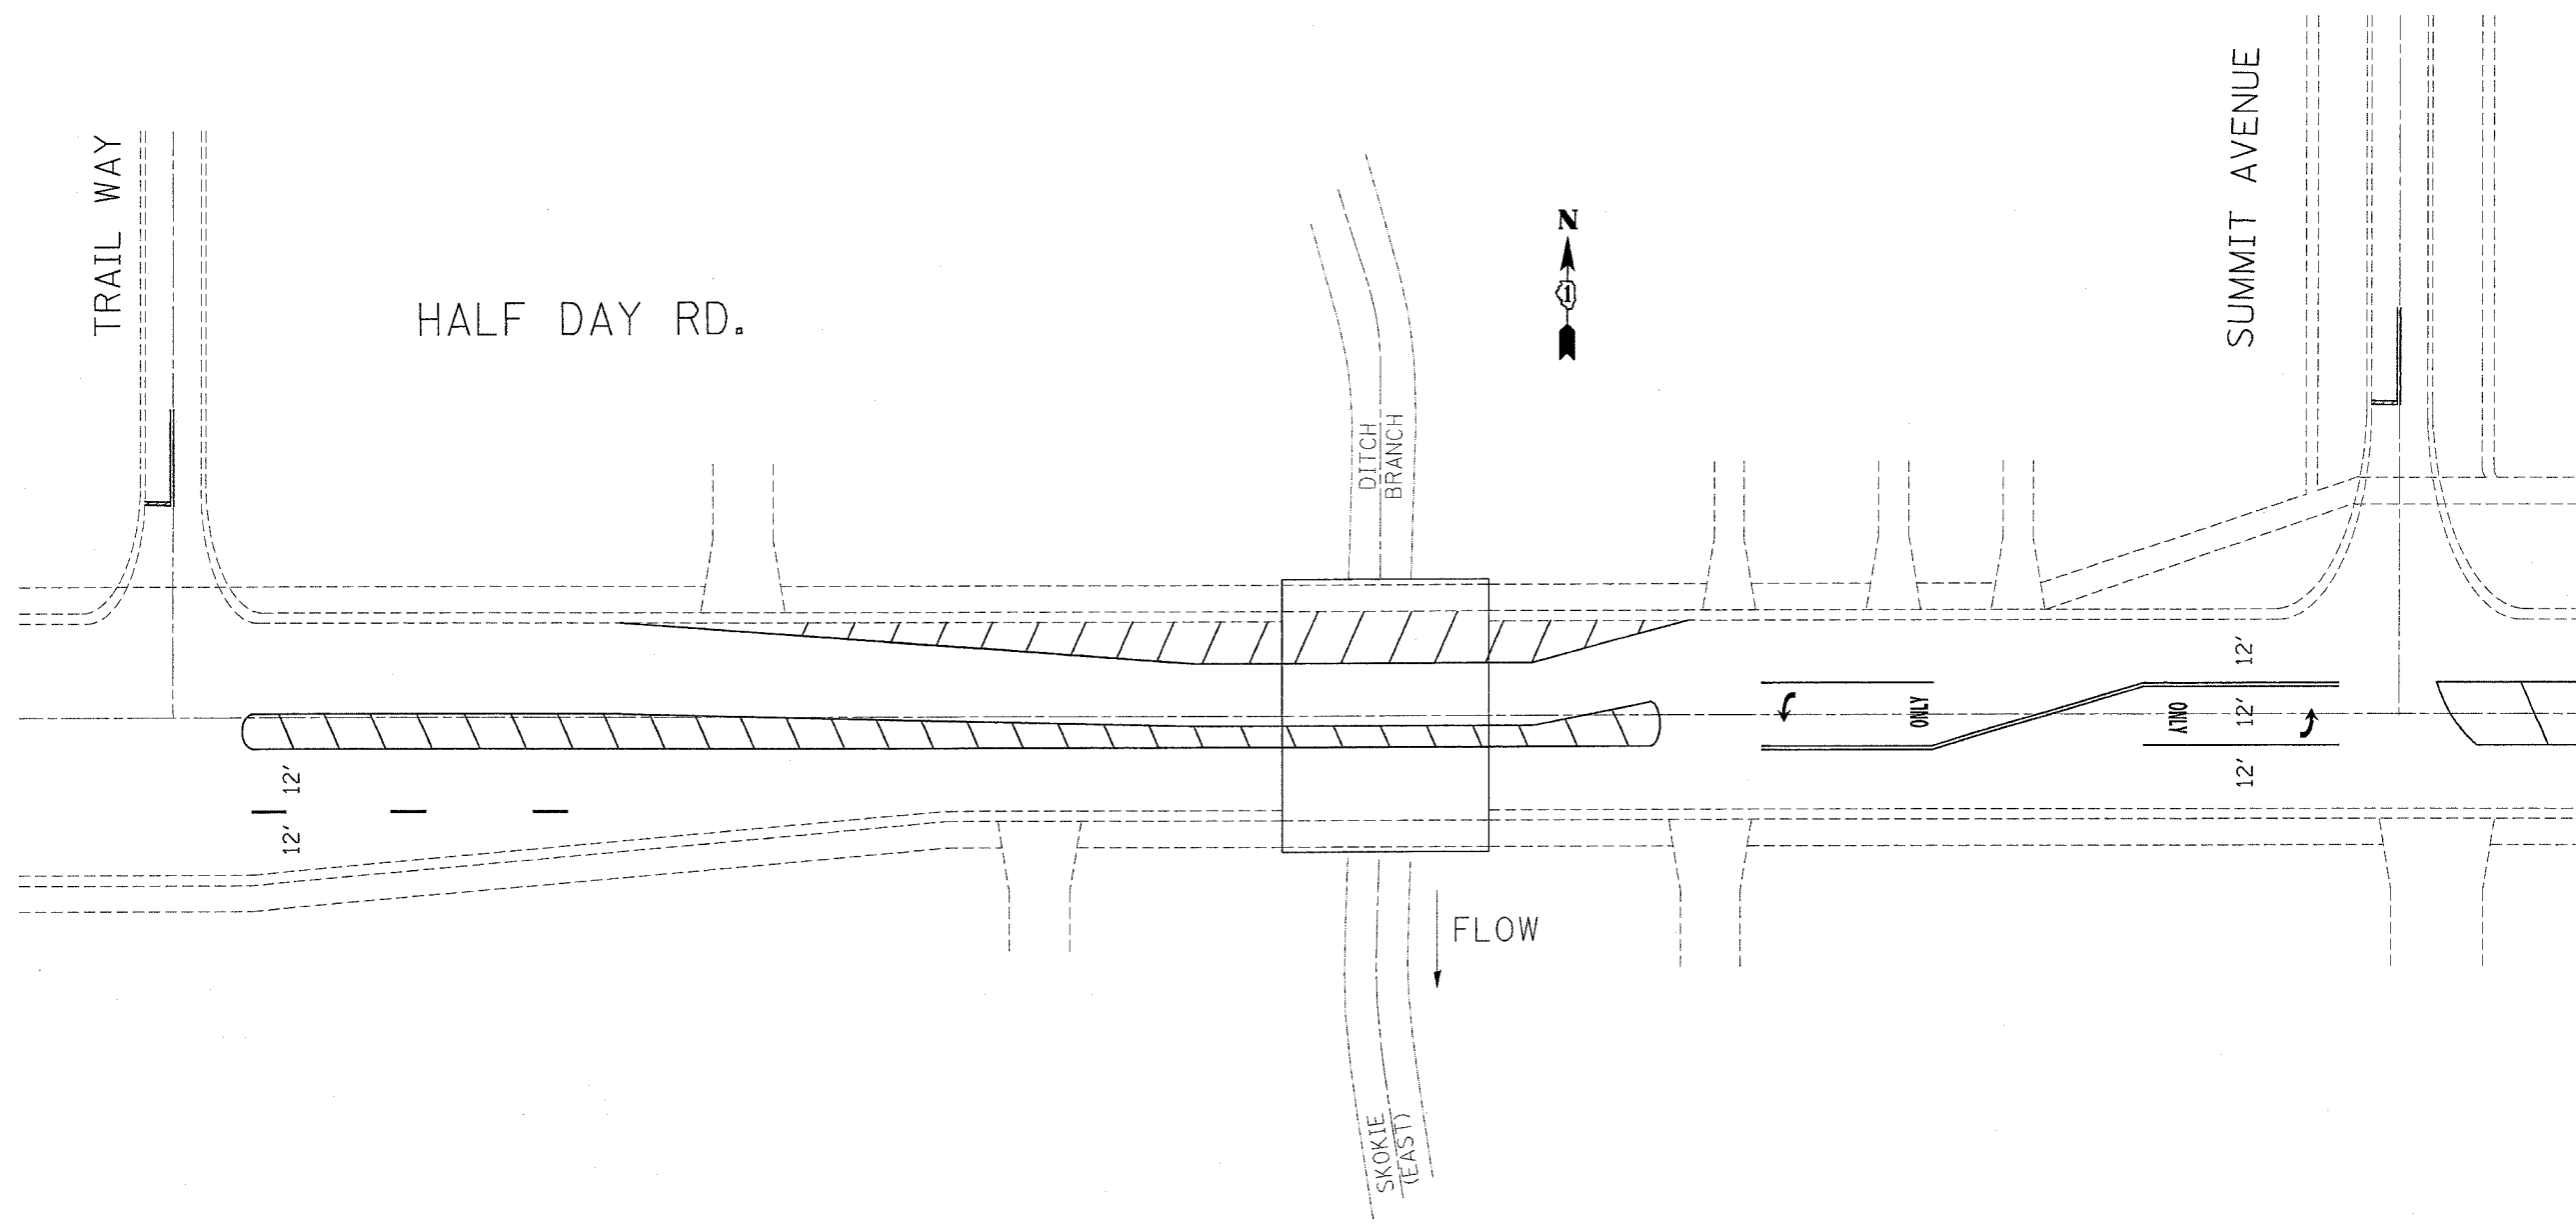

PLOT DATE = 8/30/2006
FILE NAME = c:\p\ro\rota\1123481\design_sbd.dgn
PLOT SCALE = 1/8" = 1'-0"
USER NAME = shu-ennab

REVISIONS	
NAME	DATE

ILLINOIS DEPARTMENT OF TRANSPORTATION
GENERAL EXISTING PLAN
HALF DAY RD. OVER E.
BRANCH SKOKIE DITCH
SN 049-0011
SCALE: NO SCALE
DATE: 8/30/2006
DRAWN BY
CHECKED BY