

F.A.P. RTE.	SECTION	COUNTY	TOTAL SHEETS	SHEET NO.
742	37RS-6	OGLE	69	7


STA.	TO STA.

FED. ROAD DIST. NO.	ILLINOIS	FED. AID PROJECT

CONTRACT NO. 64626

TYPICAL SECTIONS

STA. 565+14 TO 566+18
 STA. 575+00 TO 604+00 (RT STA. 580+50 TO 584+70 PARKING LANE)

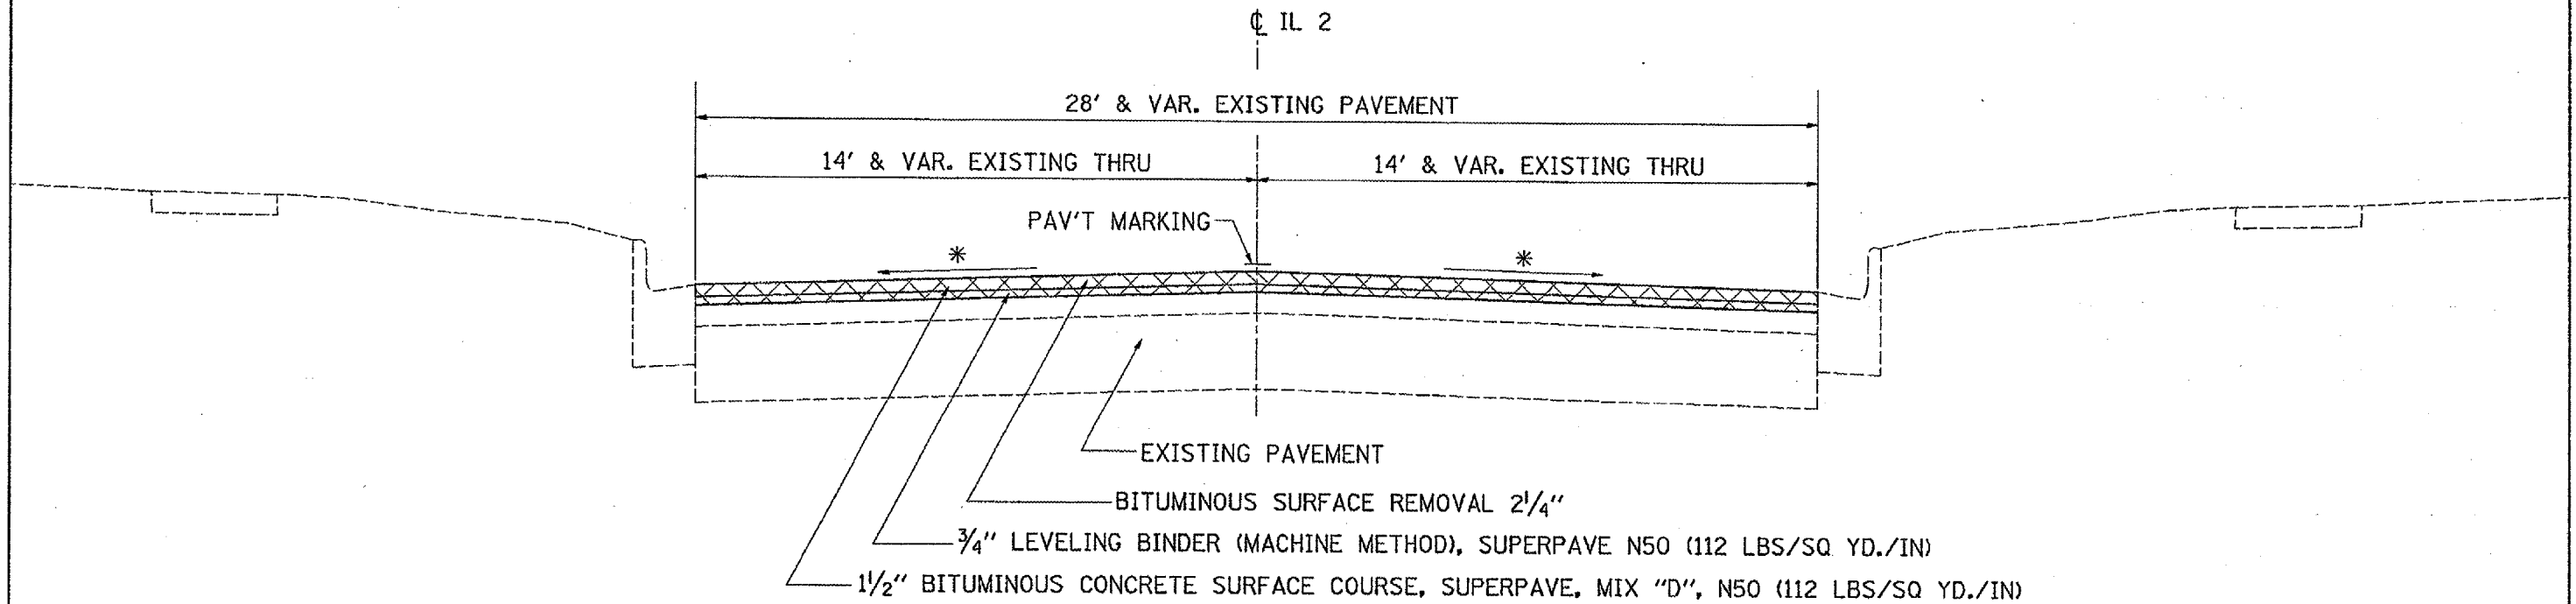

* MAINTAIN EXISITNG CROSS-SLOPE (1/8" / FT. MIN)

PLT DATE * 1/14/09 09:15:17 AM 2009
 FILE NAME * c:\p\proj\64626\211111\111111.dwg
 PLOT SCALE * 1/8" = 1'-0"
 REFERENCE * REF*