

TYPICAL SECTIONS

F.A.P. RTE.	SECTION	COUNTY	TOTAL SHEETS	SHEET NO.
742	37RS-6	OGLE	69	9

STA.	TO STA.

FED. ROAD DIST. NO.	ILLINOIS	FED. AID PROJECT


CONTRACT NO. 64626

STA. 570+52 TO 575+00

CL IL 2

BUILDING

54' & VAR. PROPOSED PAVEMENT

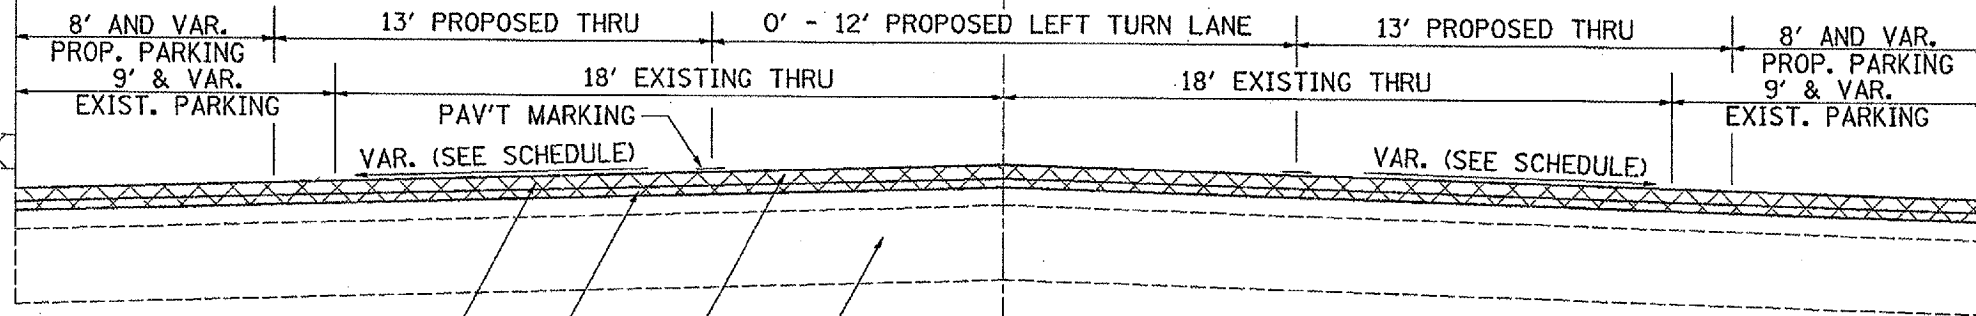

EXISTING PAVEMENT

BITUMINOUS SURFACE REMOVAL 2 1/4"

3/4" LEVELING BINDER (MACHINE METHOD), SUPERPAVE N50 (112 LBS/SQ YD./IN)

1/2" BITUMINOUS CONCRETE SURFACE COURSE, SUPERPAVE, MIX "D", N50 (112 LBS/SQ YD./IN)

PLOT DATE = Wed Aug 09 15:27:43 2006
 FILE NAME = d:\p\proj\37RS-6\37RS-6\37RS-6.dgn
 PLOT SCALE = 48.0000 / 1.0000
 REFERENCE = #REF#

TYPICAL SECTIONS