


F.A.P. RTE.	SECTION	COUNTY	TOTAL SHEETS	SHEET NO.
742	3TRS-6	OGLE	69	10
STA.		TO STA.		
FED. ROAD DIST. NO.	ILLINOIS	FED. AID PROJECT		
CONTRACT NO. 64626				

TYPICAL SECTIONS

IL 64 / WASHINGTON STREET
STA. 1035+04 TO 1037+75

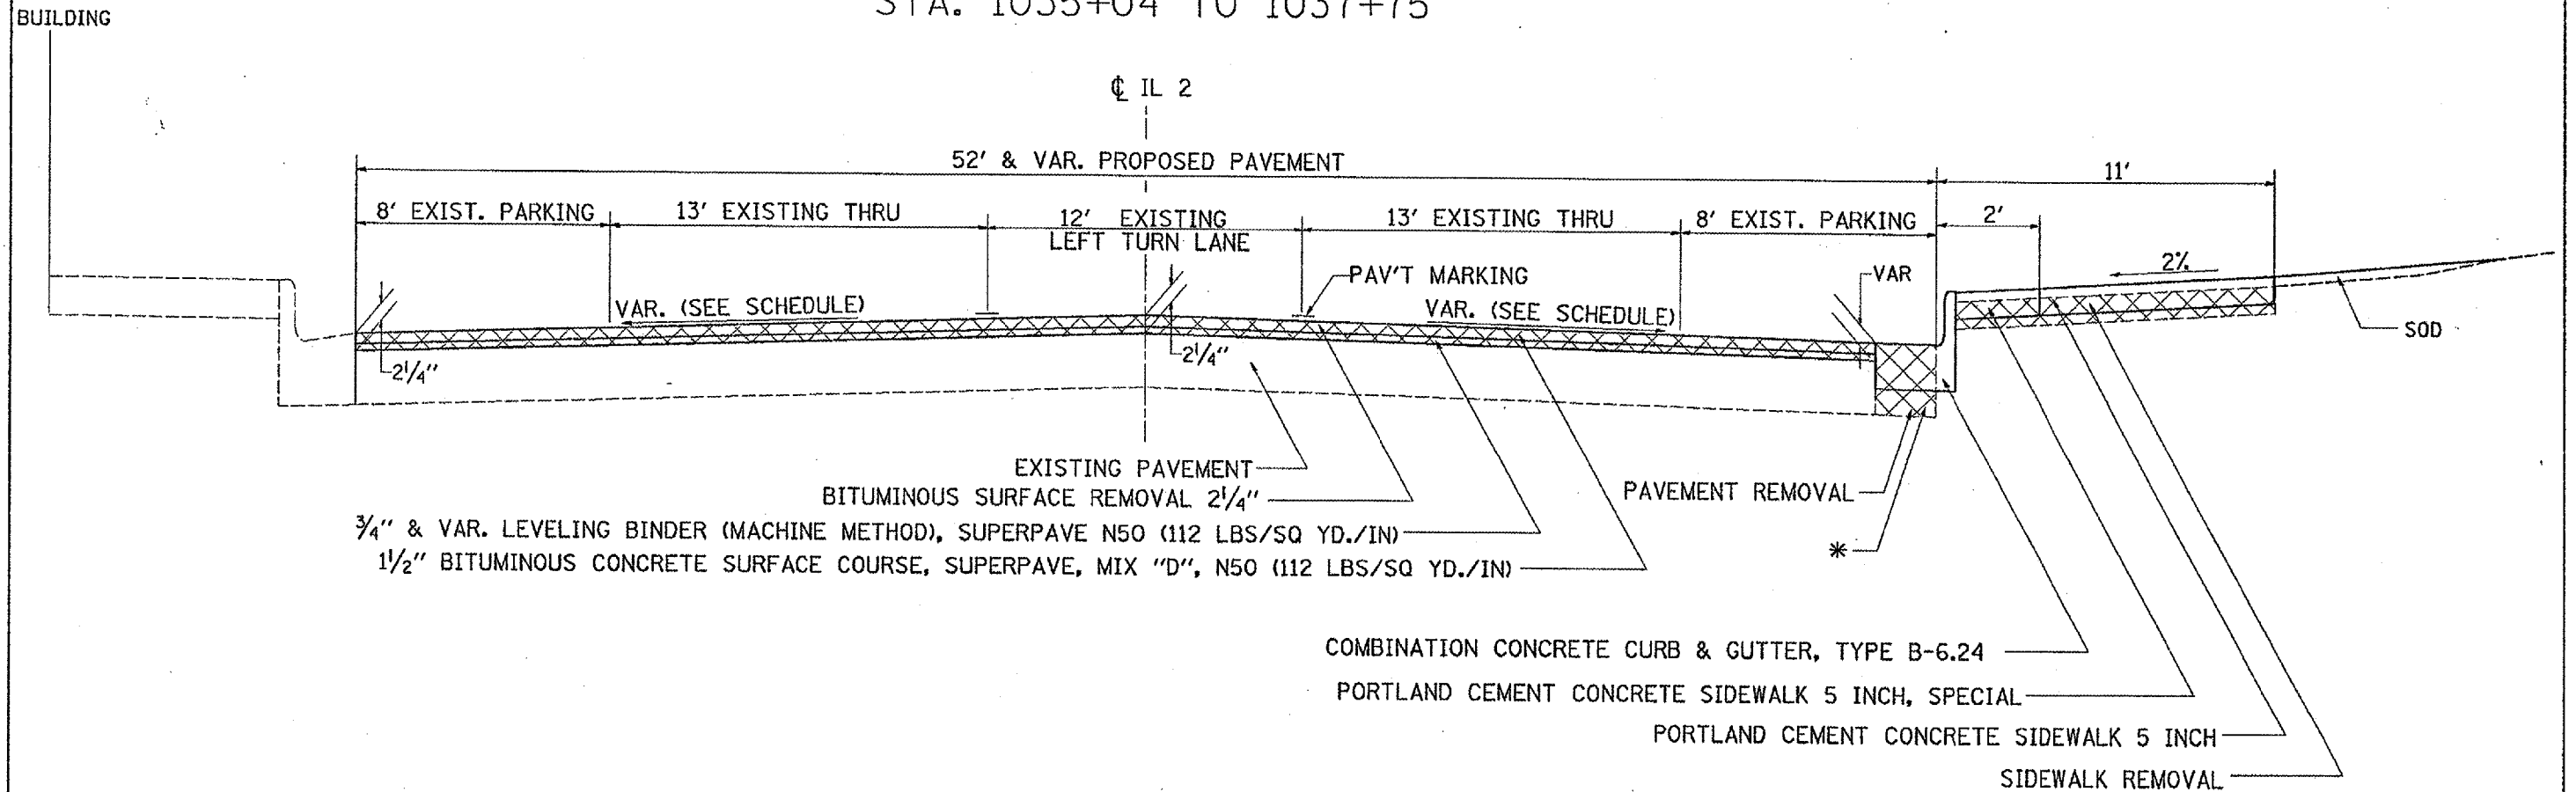

* CA 6 OR 10 COST INCLUDED IN THE COMBINATION CONCRETE CURB & GUTTER, TYPE B-6.24

PLOT DATE: * Wed Aug 09 10:17:48 2006
FILE NAME: * c:\pav\pav\2006\1035+04\1035+04.dgn
PLOT SCALE: * 1/8" = 1'-0"
REFERENCE: * REF