


F.A.P. RTE.	SECTION	COUNTY	TOTAL SHEETS	SHEET NO.
742	37RS-6	OGLE	69	11
STA.		TO STA.		
FED. ROAD DIST. NO.	ILLINOIS	FED. AID PROJECT		
CONTRACT NO. 64626				

TYPICAL SECTIONS

IL 64 / WASHINGTON STREET
STA. 1037+75 TO 1040+76

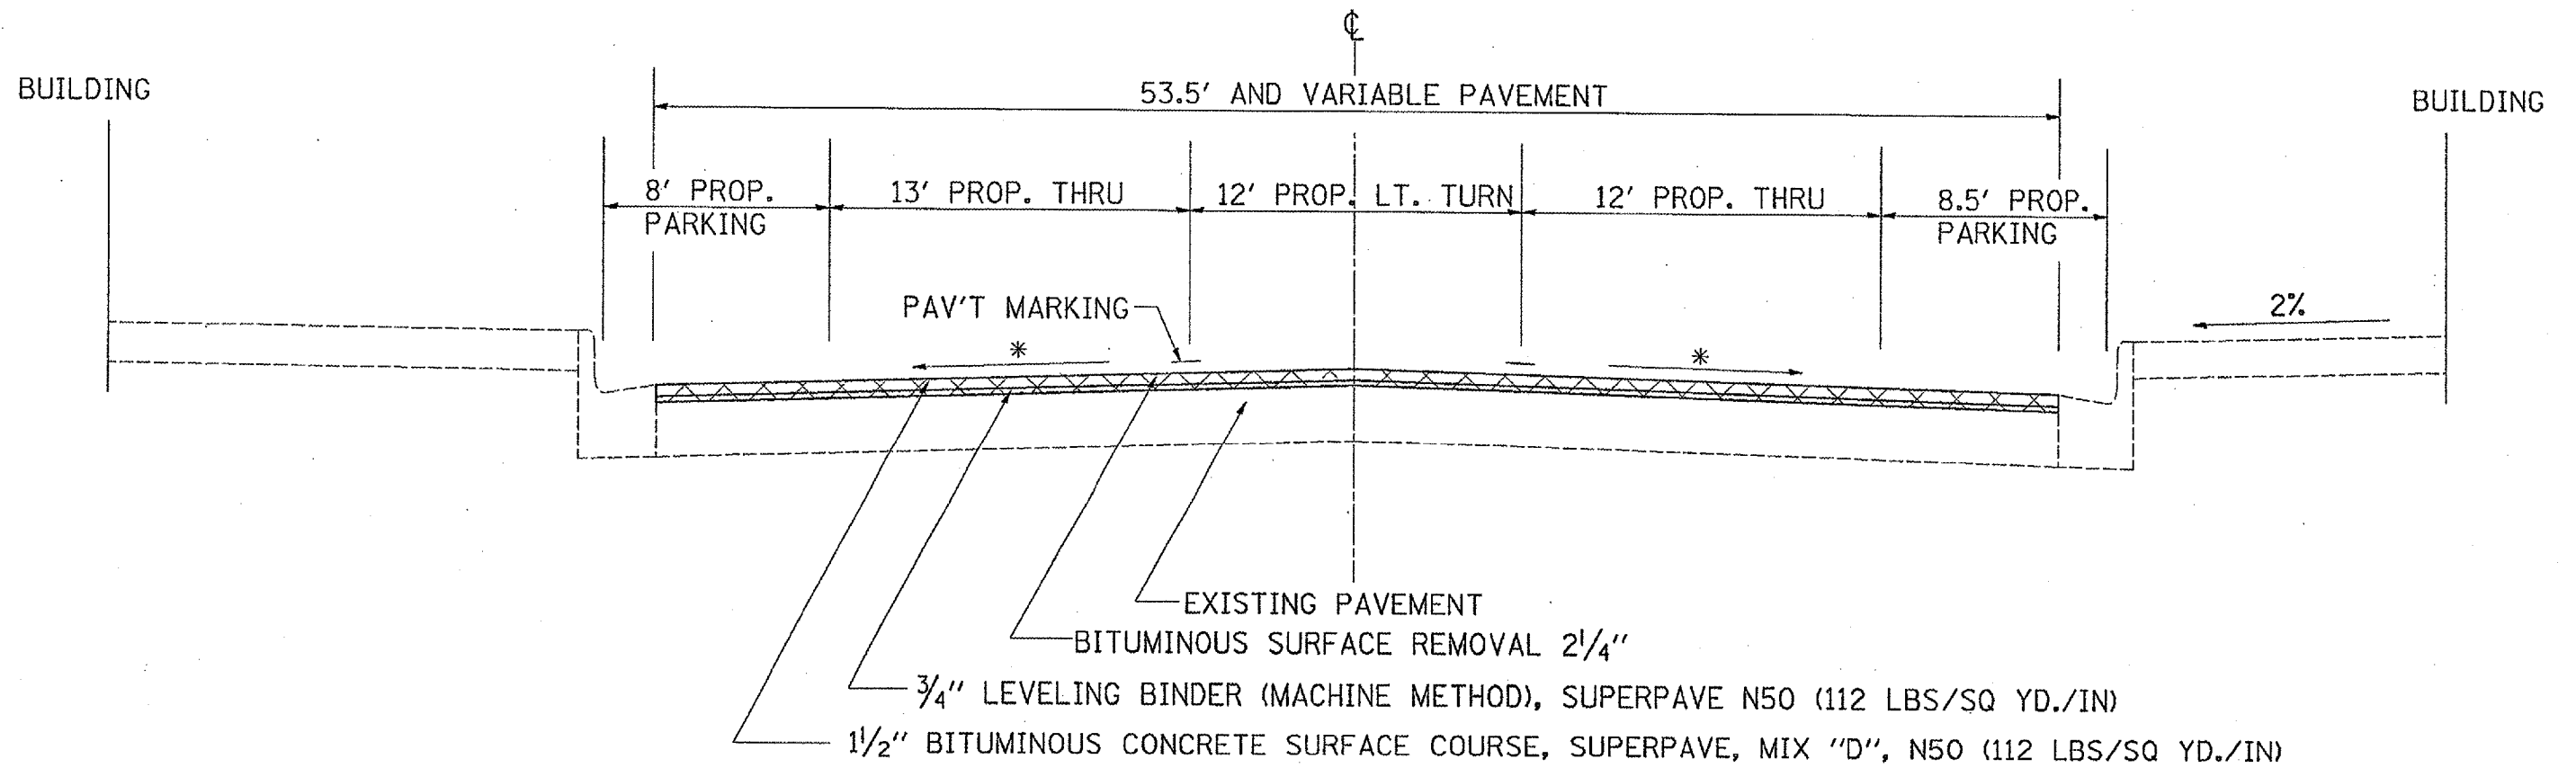

* MAINTAIN EXISITNG CROSS-SLOPE (1/8" / FT. MIN)

PLOT DATE = Wed Aug 09 15:17:41 2006
FILE NAME = c:\paw\jason\2005\1037+75\11\11.dgn
PLOT SCALE = 1/8" = 1'-0"
REFERENCE = #REF*