


F.A.P. RTE.	SECTION	COUNTY	TOTAL SHEETS	SHEET NO.
742	3TRS-6	OGLE	69	12
STA.		TO STA.		
FED. ROAD DIST. NO.		ILLINOIS	FED. AID PROJECT	

# TYPICAL SECTIONS

SIDE STREETS

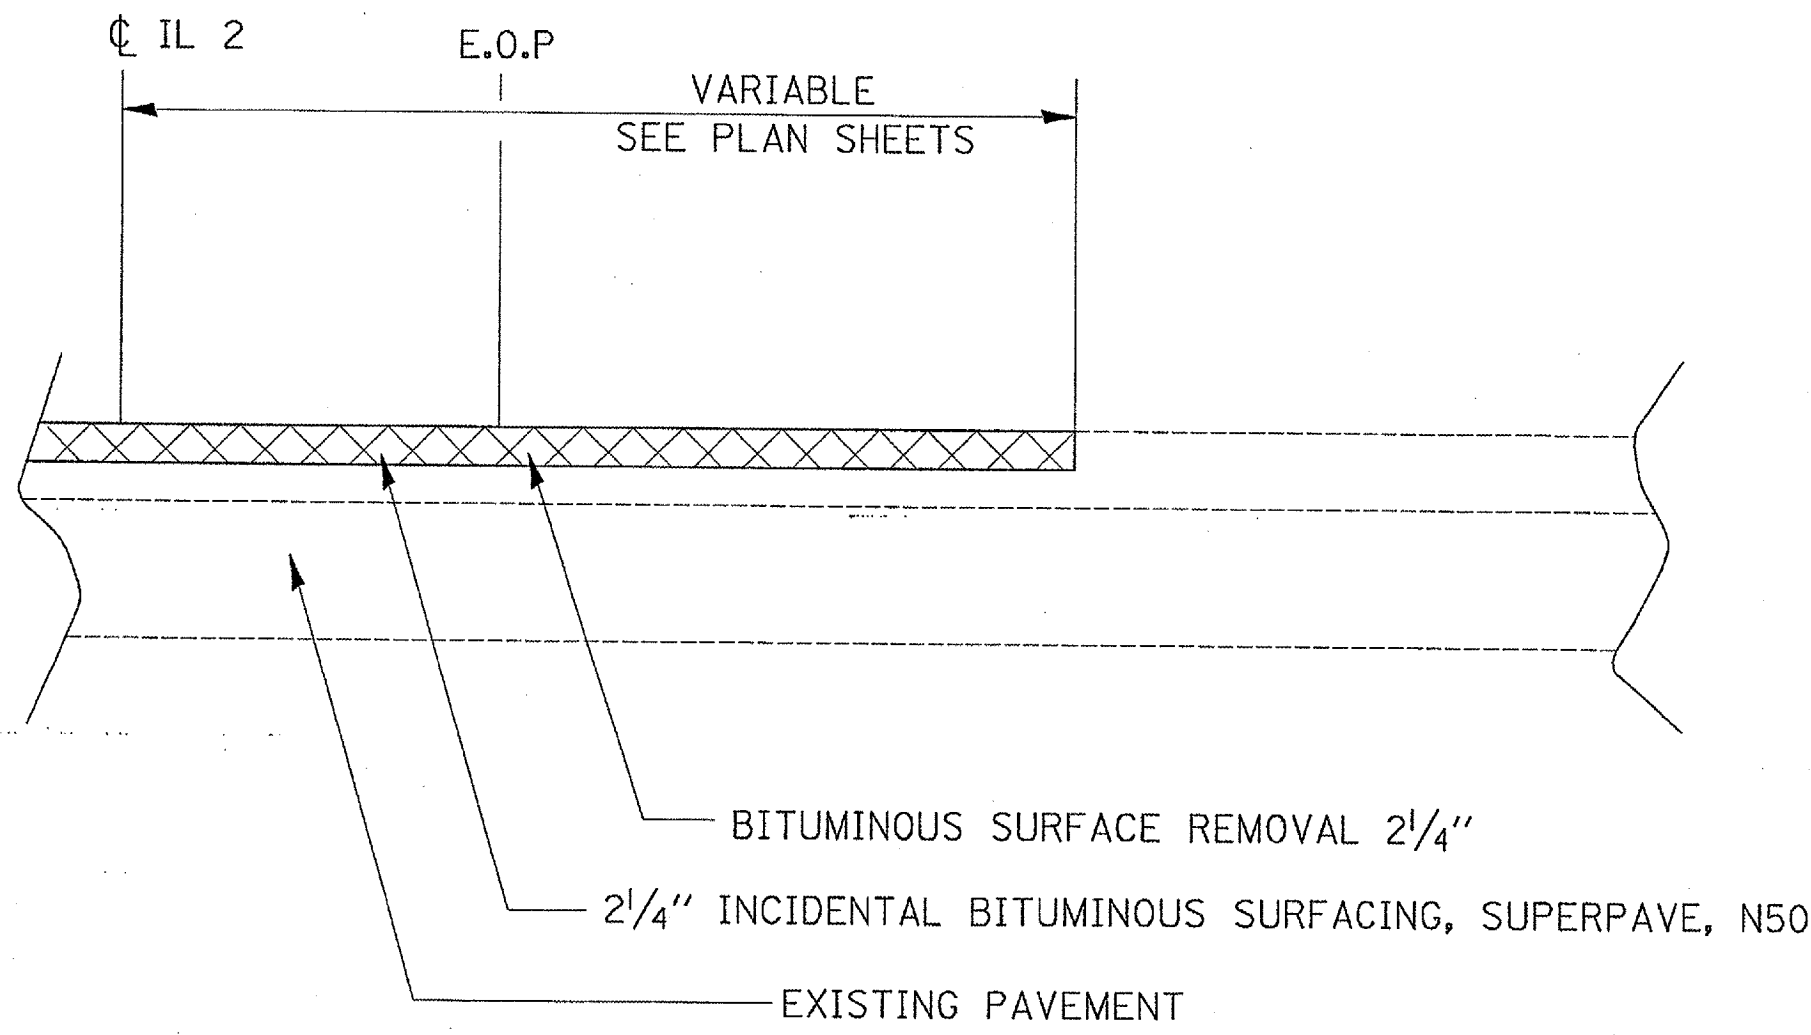

PLOT DATE: 14 Aug 09 15:07:48 2009  
 FILE NAME: c:\pav\jst\3-23-08\3-23-08-118-028.dgn  
 PLOT SCALE: 480000 1/16  
 REFERENCE: #1028

REVISIONS		ILLINOIS DEPARTMENT OF TRANSPORTATION
NAME	DATE	
		SCALE: VERT. HORIZ. DATE
DRAWN BY		CHECKED BY