


F.A.R. RTE.	SECTION	COUNTY	TOTAL SHEETS	SHEET NO.
142	STRS-6	OGLE	69	27
STA.		TO STA.		
FED. ROAD DIST. NO.		ILLINOIS FED. AID PROJECT		

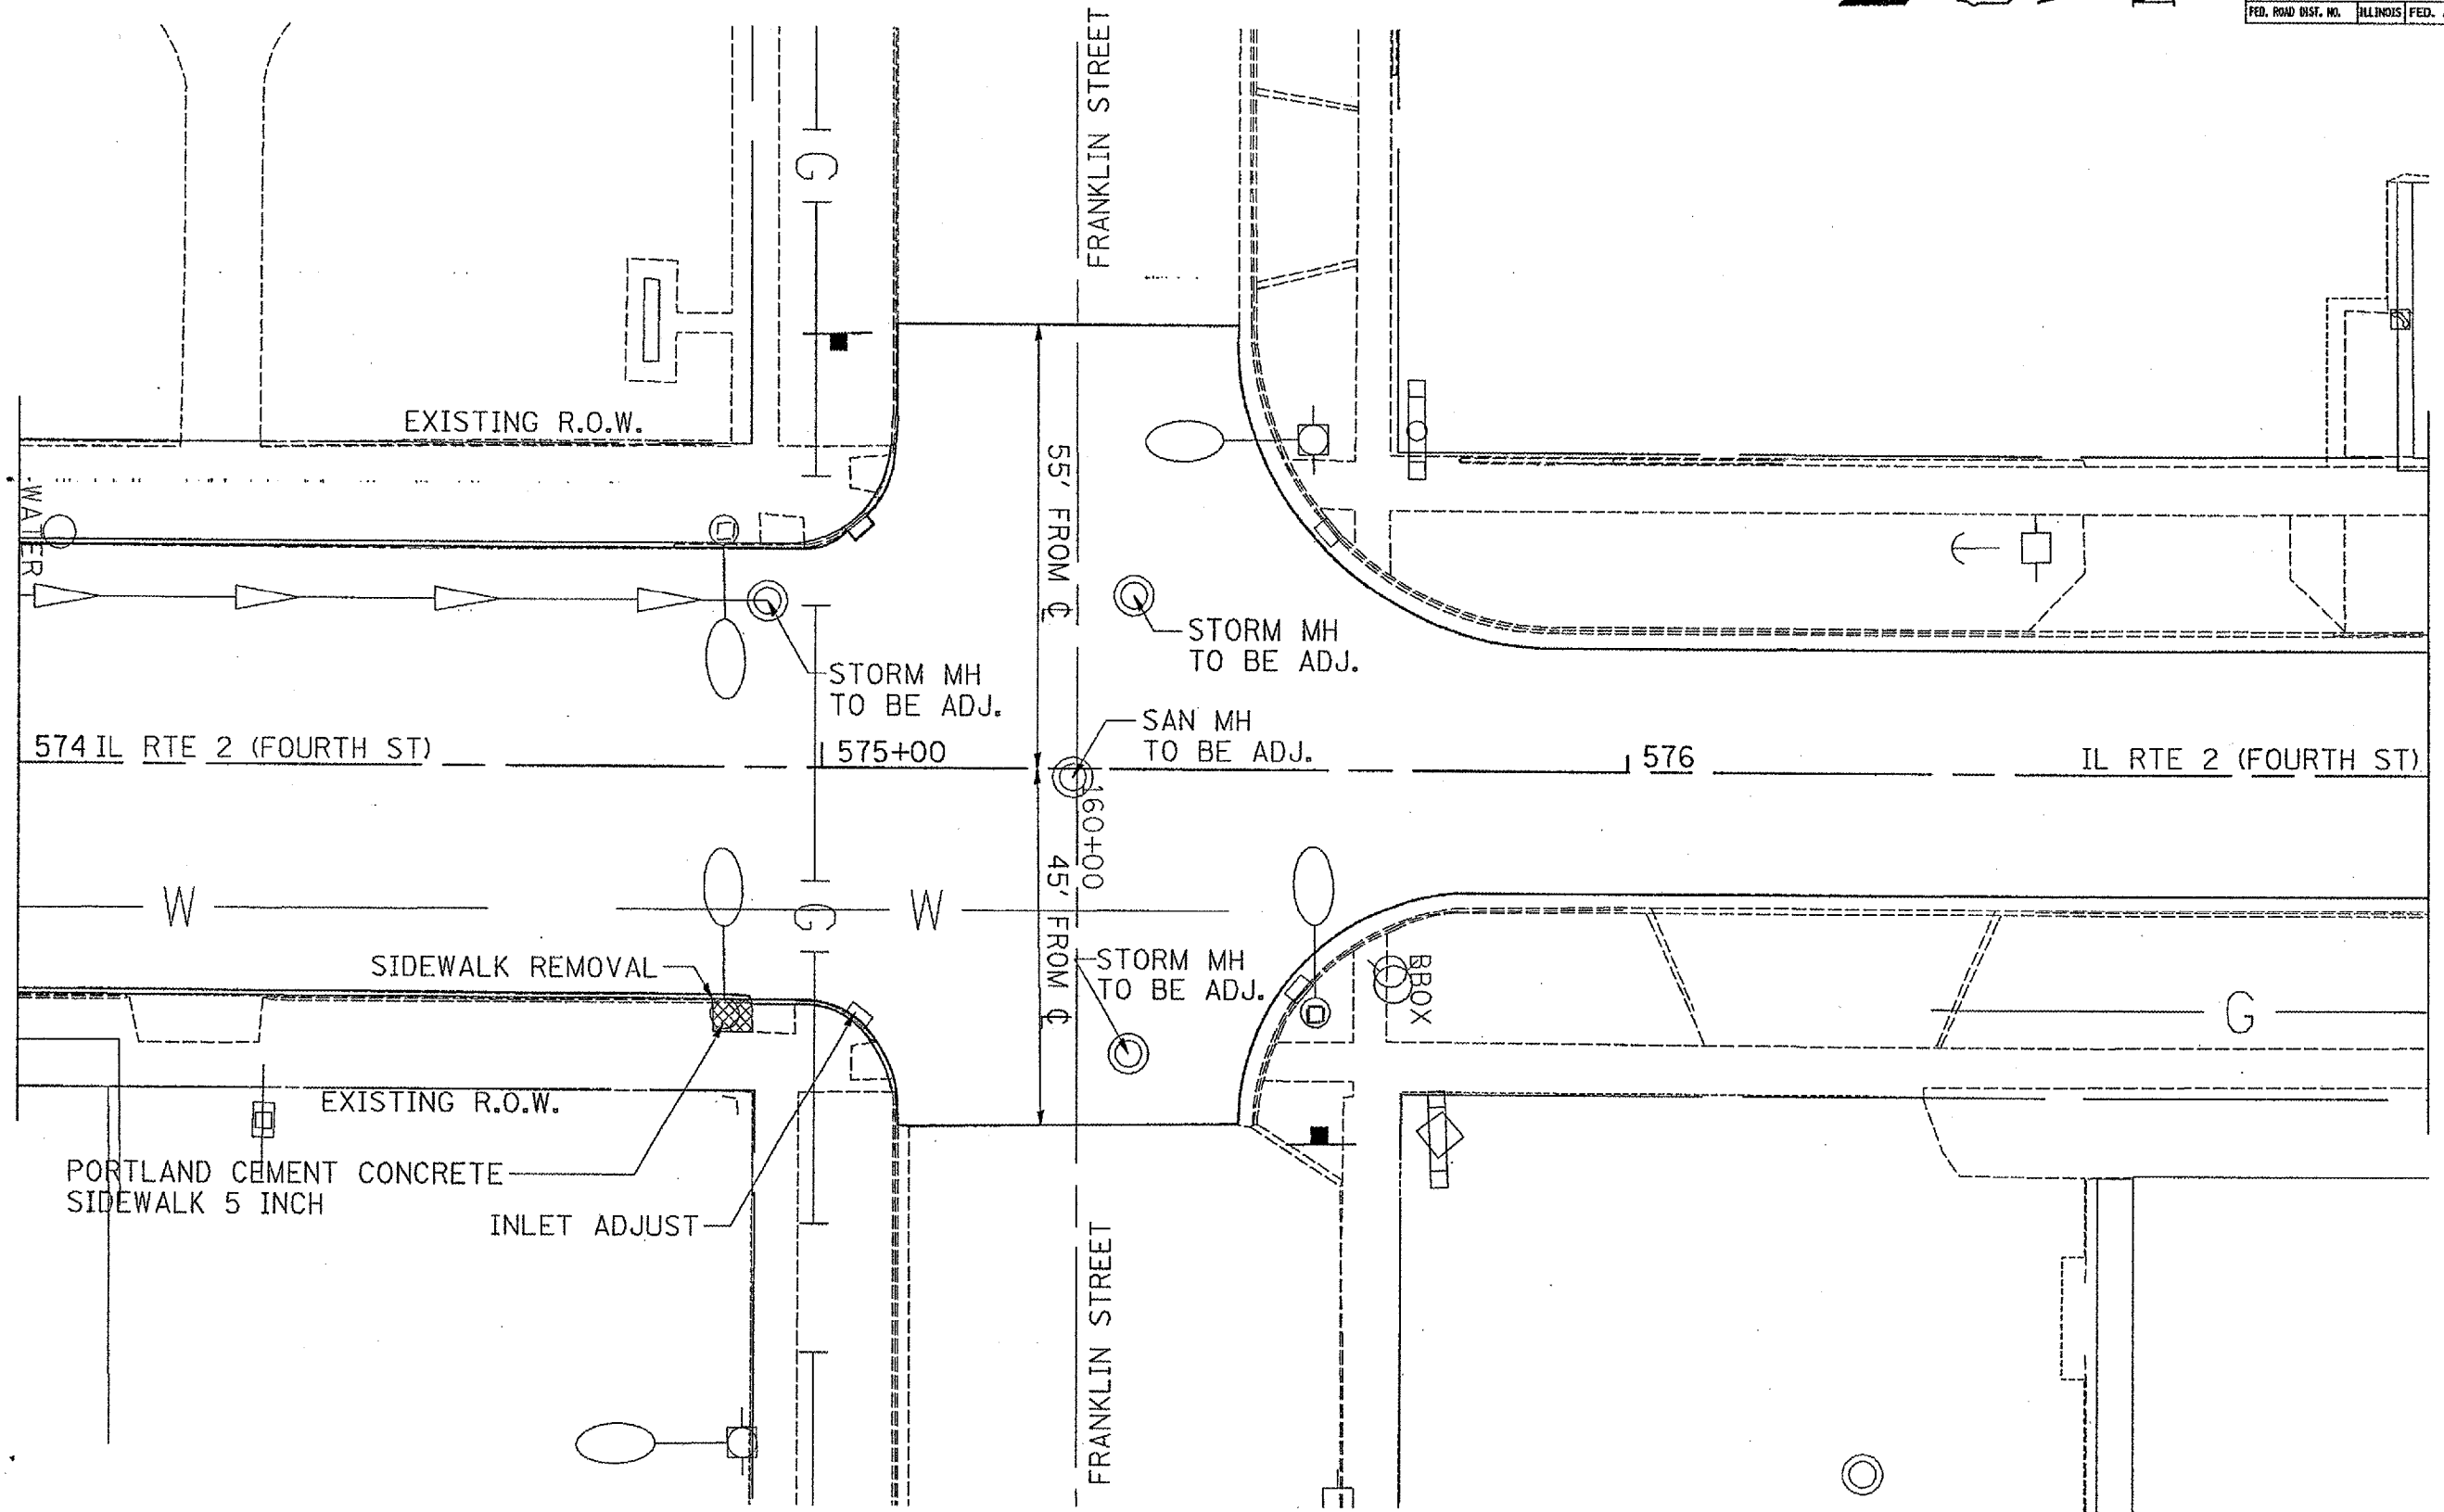

PLOT DATE: 08/14/2008
 FILE NAME: 08142008081420080814200808142008.dgn
 PLOT SCALE: 1/8" = 1'-0"
 USER NAME: rjaguar