


F.A.P. RTE.	SECTION	COUNTY	TOTAL SHEETS	SHEET NO.
142	3TR5-6	OGLE	68	29
STA.		TO STA.		
FED. ROAD DIST. NO.		ILLINOIS FED. AID PROJECT		

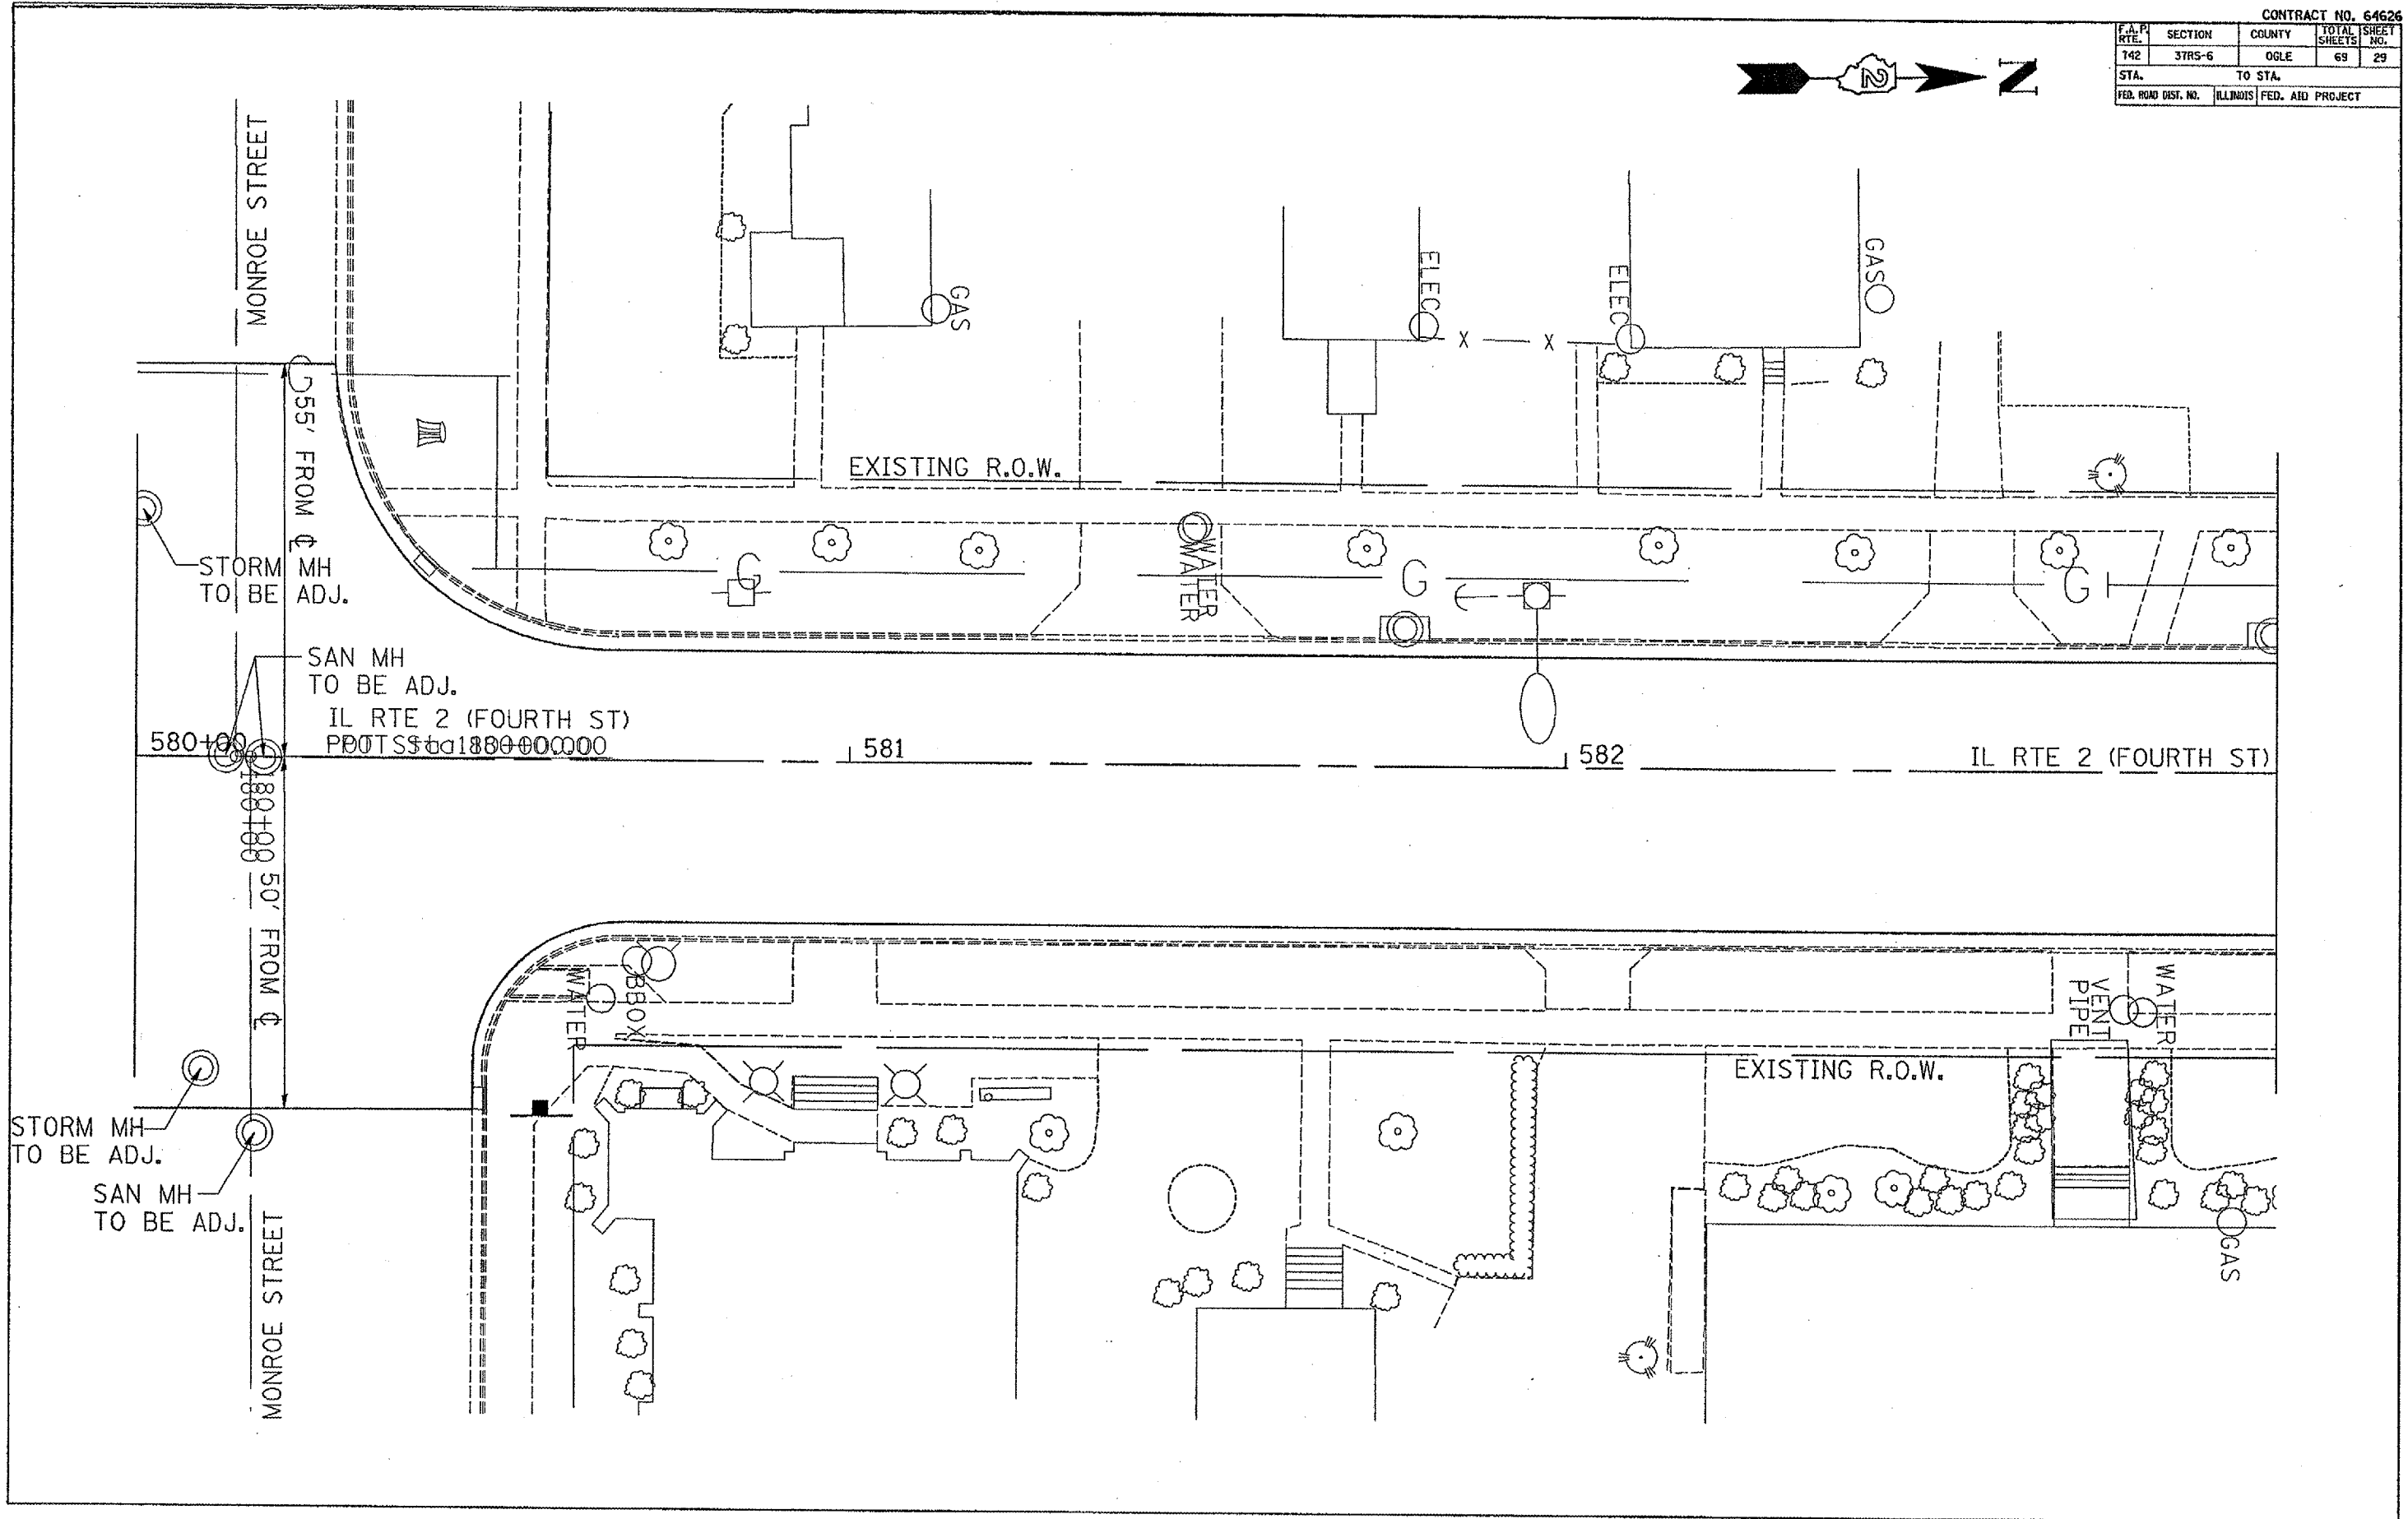

DATE: 11/14/03
 FILE NAME: 11111111.dwg
 PLOT SCALE: 1/8" = 1'-0"
 USER NAME: jayner1