


F.P. RY.	SECTION	COUNTY	TOTAL SHEETS	SHEET NO.
742	3TR5-6	OGLE	69	31
STA.	TO STA.			
FED. RD. DIST. NO.	ILLINOIS FED. AID PROJECT			

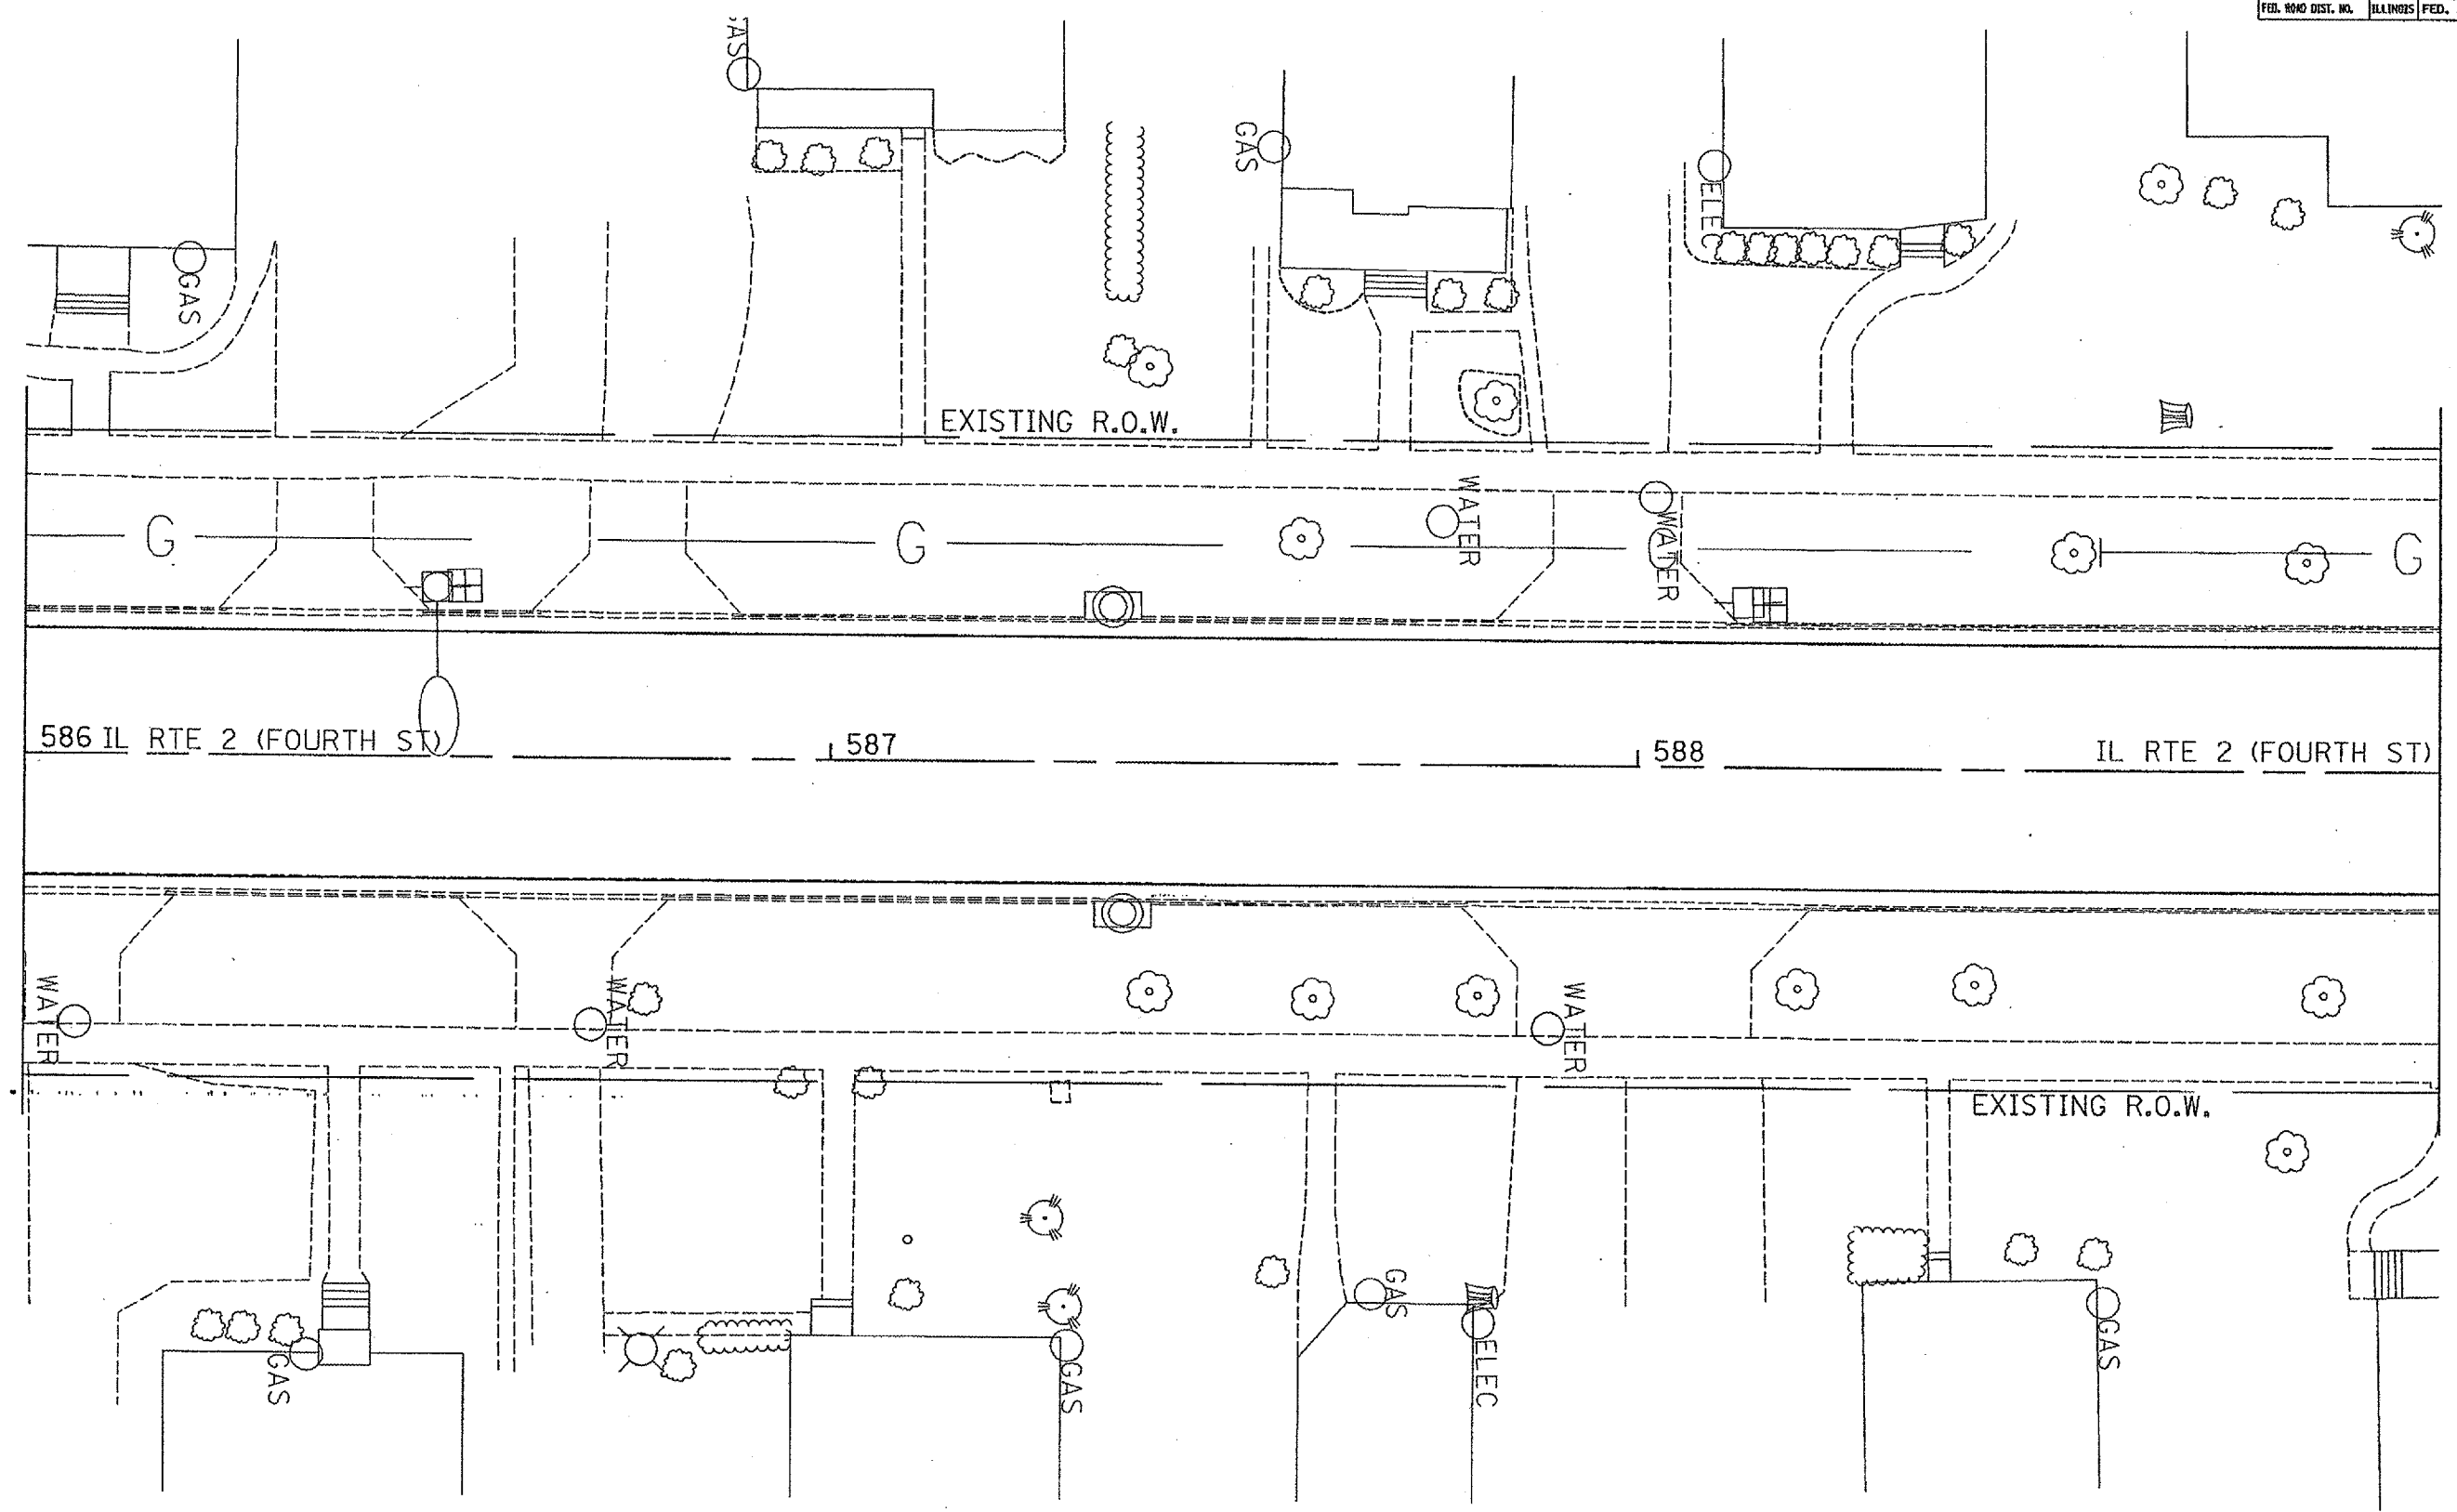

PLT DATE: 11/14/02
FILE NAME: 11/14/02_0208
PLT SCALE: 1/8" = 1'-0"
USER: hmc